



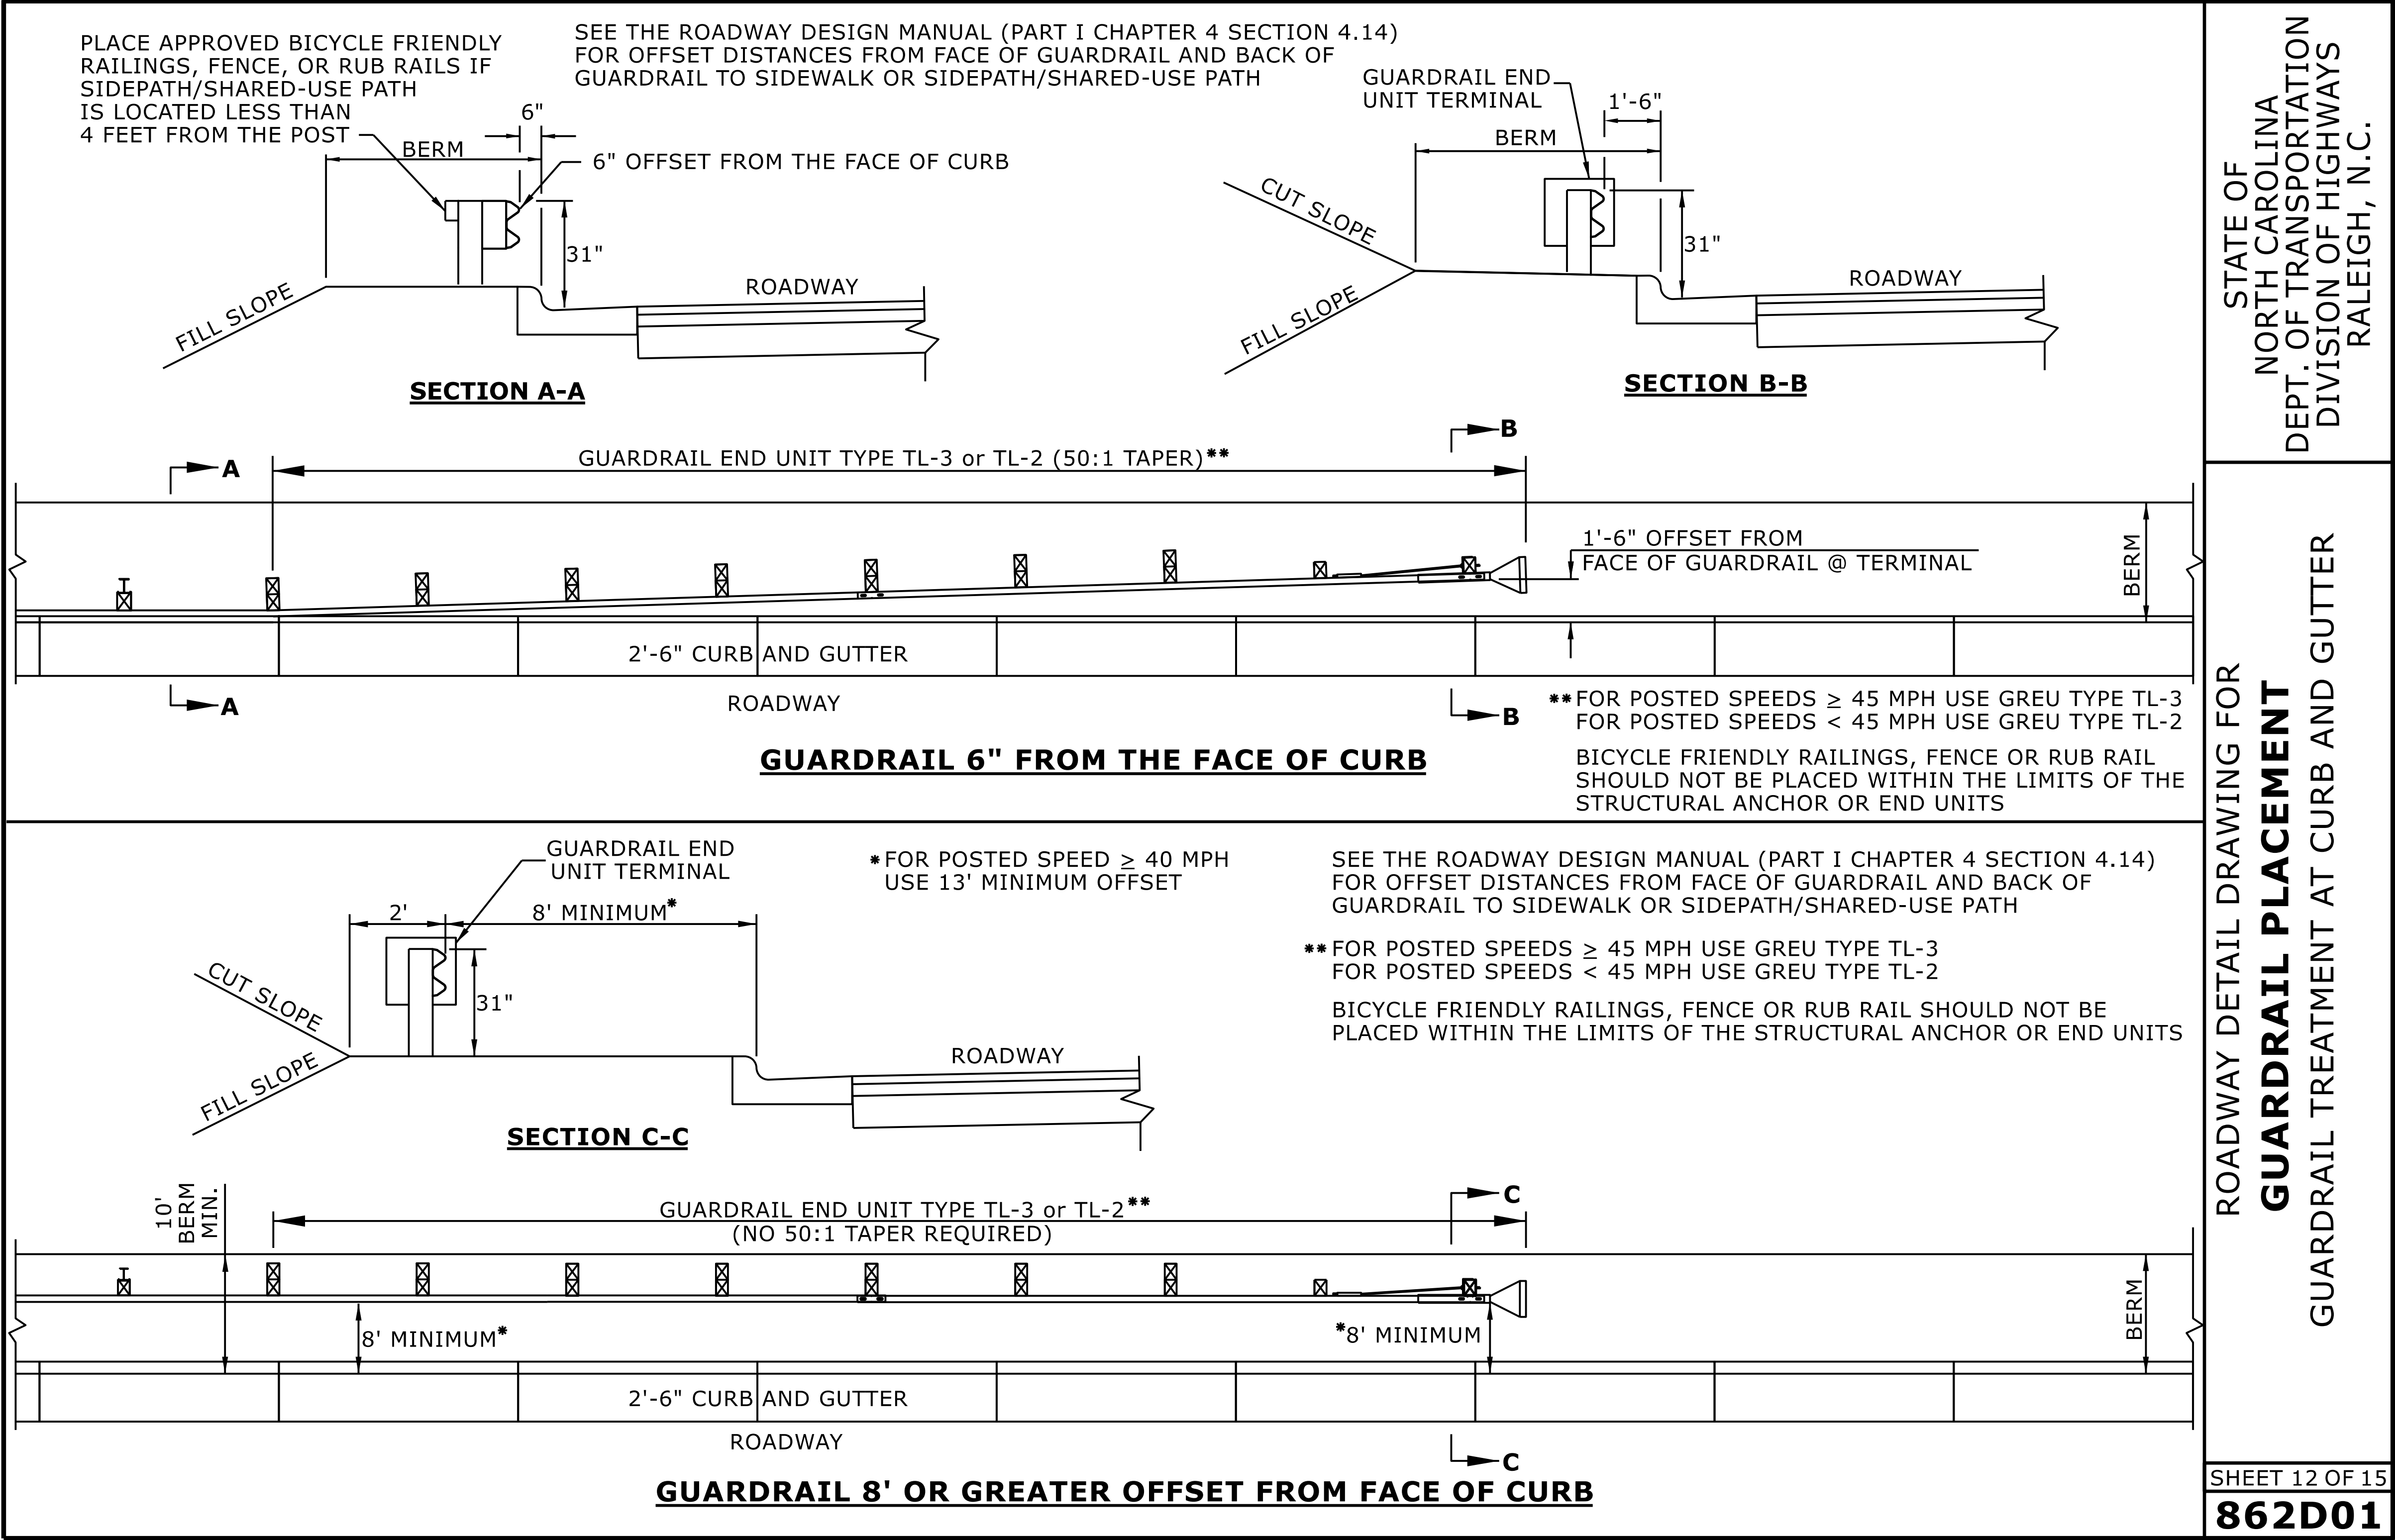

STATE OF  
NORTH CAROLINA  
DEPT. OF TRANSPORTATION  
DIVISION OF HIGHWAYS  
RALEIGH, N.C.

ROADWAY DETAIL DRAWING FOR  
**GUARDRAIL PLACEMENT**  
GUARDRAIL TREATMENT AT CURB AND GUTTER

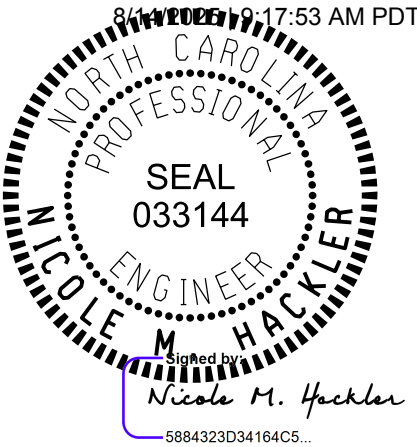

SHEET 12 OF 15  
**862D01**

DOCUMENT NOT CONSIDERED FINAL  
UNLESS ALL SIGNATURES COMPLETED

**CONTRACTS STANDARDS  
AND DEVELOPMENT UNIT**  
Office 919-707-6950 FAX 919-250-4119

**SEE TITLE BLOCK**

|                        |                 |
|------------------------|-----------------|
| ORIGINAL BY: S.CALHOUN | DATE: 7-25-2024 |
| MODIFIED BY:           | DATE:           |
| CHECKED BY:            | DATE:           |
| FILE SPEC.:            |                 |