


5/14/2017

8/13/2025 10:30:01 AM
U-4700CC.RDY.PSH.4.dgn
User: jtramer

LEGEND


- PROPOSED 5" MONOLITHIC ISLAND
- PROPOSED FULL DEPTH PAVED SHOULDER

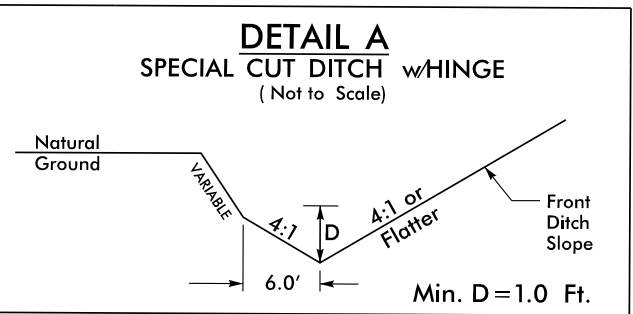

FROM -L- STA. 529+00 TO STA. 534+00 LT
FROM -L- STA. 535+00 TO STA. 536+20 RT

-Y36-
PI Sta 26+10.02
 $\Delta = 38^{\circ} 30' 18.8''$ (LT)
D = 7' 32' 20.1"
L = 510.75'
T = 265.44'
R = 760.00'
DS = 35 MPH
SE = .05
RO = 120'

END -L-RTI- Sta. 11+50.02=
-L- Sta. 530+89.02 29.50' LT

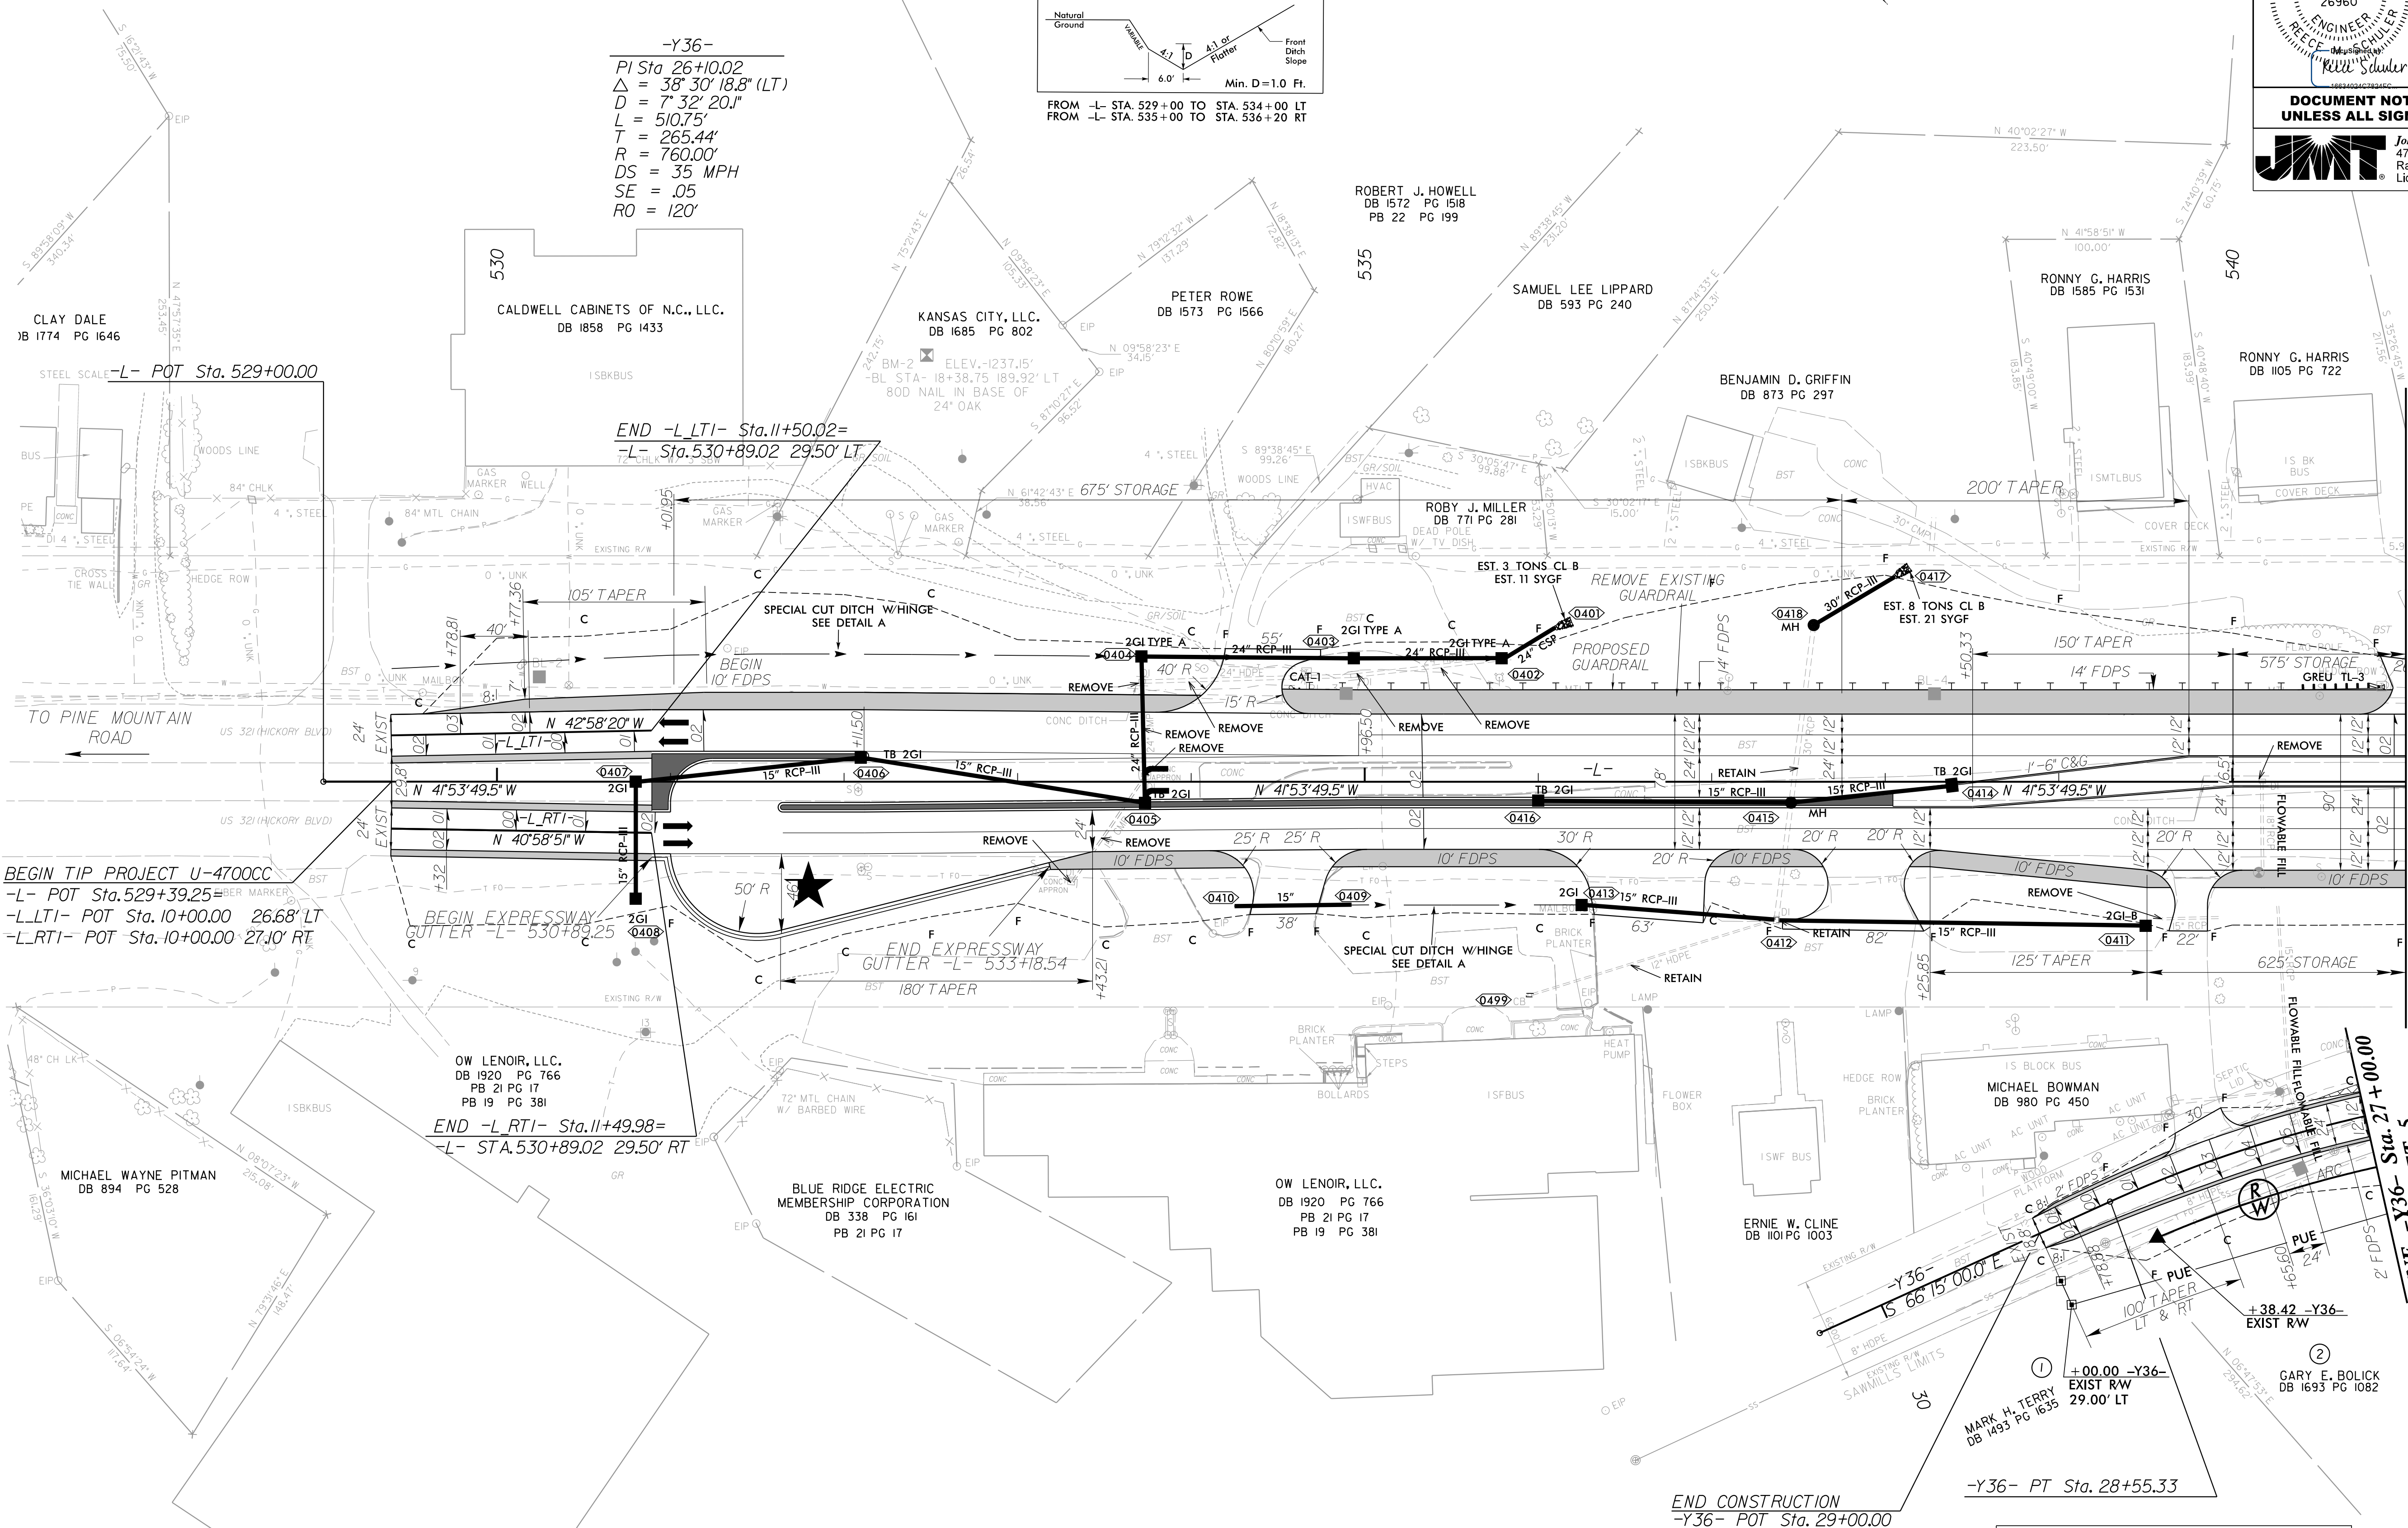

SEE SHEET 2B-1 FOR INTERSECTION DETAIL
SEE SHEET 7 FOR -L-RTI- PROFILE
SEE SHEET 7 FOR -L- PROFILE
SEE SHEET 10 FOR -Y36- PROFILE