



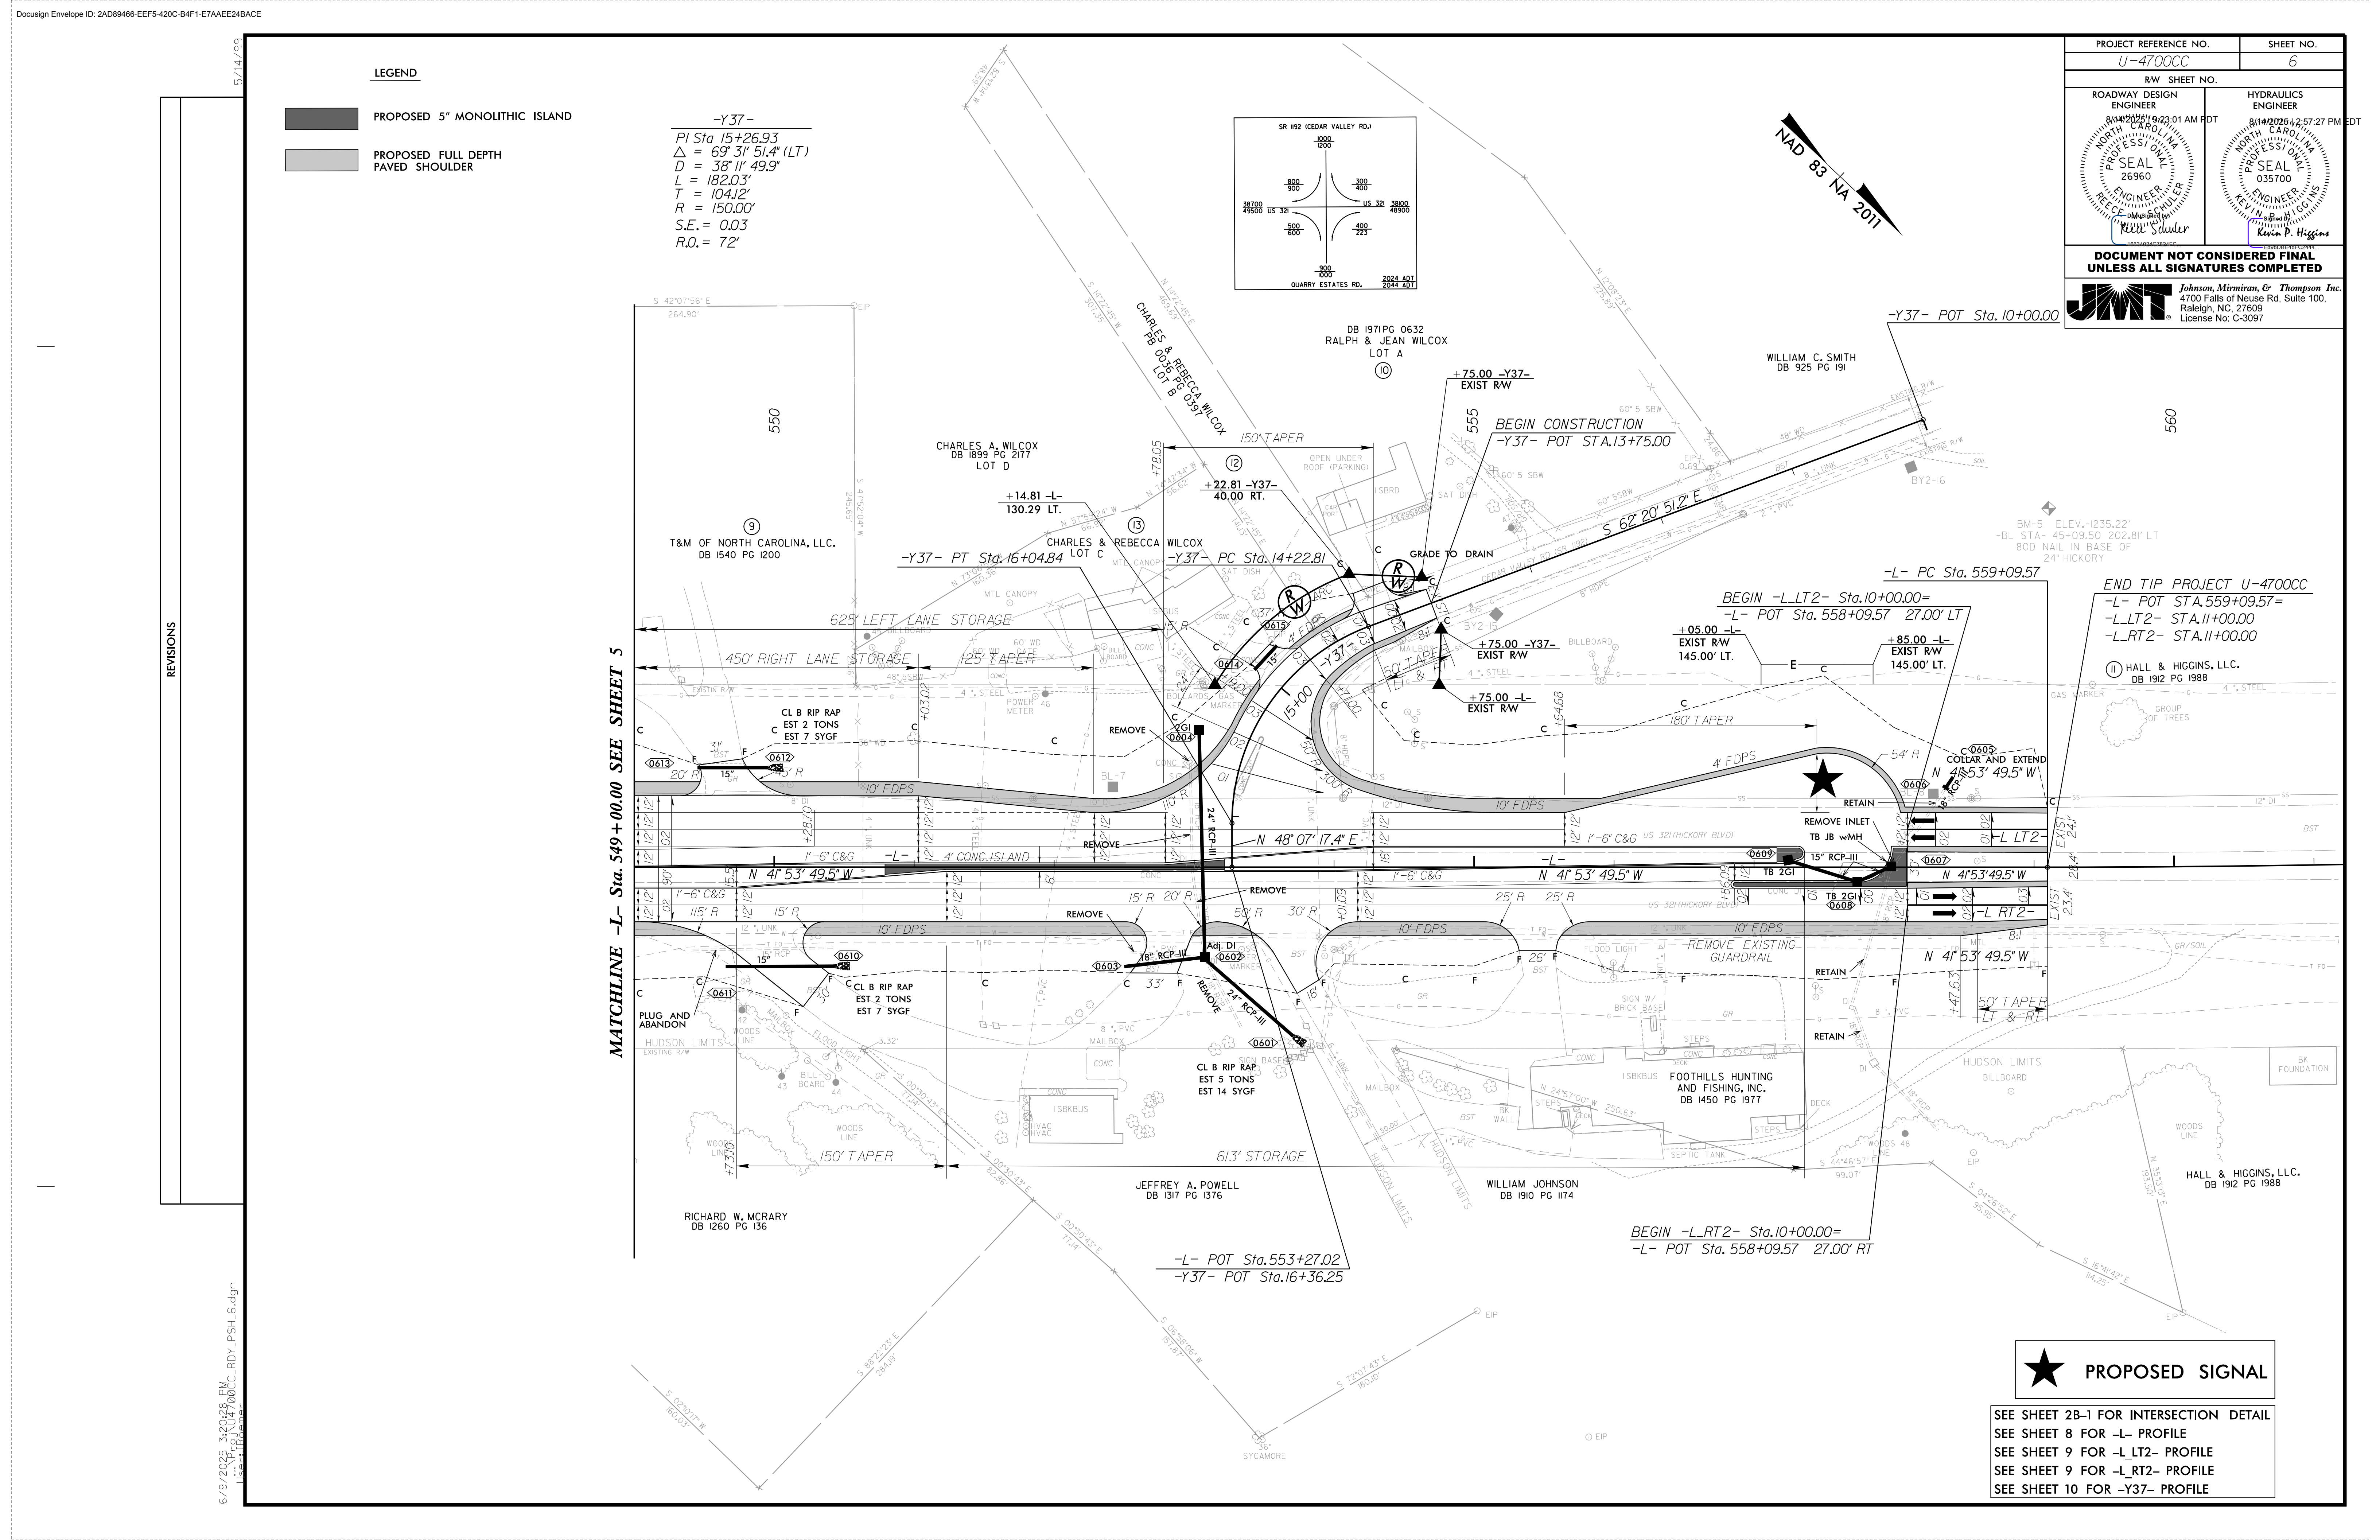

LEGEND

- PROPOSED 5" MONOLITHIC ISLAND
- PROPOSED FULL DEPTH PAVED SHOULDER

-Y37-
PI Sta 15+26.93
Δ = 69° 31' 51.4" (LT)
D = 38° 11' 49.9"
L = 182.03'
T = 104.12'
R = 150.00'
S.E. = 0.03
R.O. = 72'

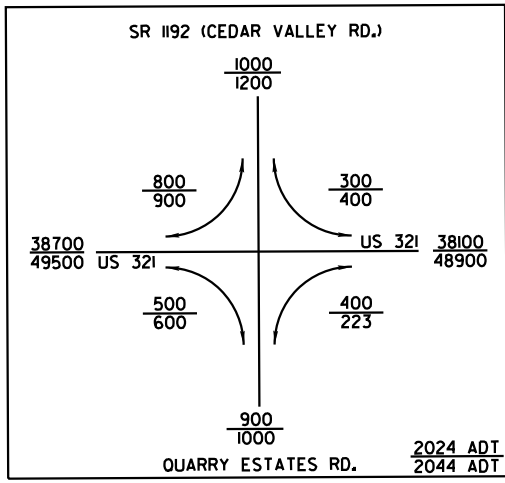

NAD 83 NA 2011

PROJECT REFERENCE NO.		SHEET NO.
U-4700CC		6
RW SHEET NO.		
ROADWAY DESIGN ENGINEER NORTH CAROLINA PROFESSIONAL SEAL 26960 KEVIN P. HIGGINS	HYDRAULICS ENGINEER NORTH CAROLINA PROFESSIONAL SEAL 035700 KEVIN P. HIGGINS	
DOCUMENT NOT CONSIDERED FINAL UNLESS ALL SIGNATURES COMPLETED		
JMT Johnson, Mirmiran, & Thompson Inc. 4700 Falls of Neuse Rd, Suite 100, Raleigh, NC, 27609 License No: G-3097		

★ PROPOSED SIGNAL

SEE SHEET 2B-1 FOR INTERSECTION DETAIL
SEE SHEET 8 FOR -L- PROFILE
SEE SHEET 9 FOR -L LT2- PROFILE
SEE SHEET 9 FOR -L RT2- PROFILE
SEE SHEET 10 FOR -Y37- PROFILE