

09/08/99


STATE	STATE PROJECT REFERENCE NO.	SHEET NO.	TOTAL SHEETS
N.C.	U4700CC	RW01	4

TIP PROJECT: U4700CC


STATE OF NORTH CAROLINA
DIVISION OF HIGHWAYS

SURVEY CONTROL, EXISTING CENTERLINES,
RIGHT OF WAY, EASEMENTS AND PROPERTY TIES

CALDWELL COUNTY

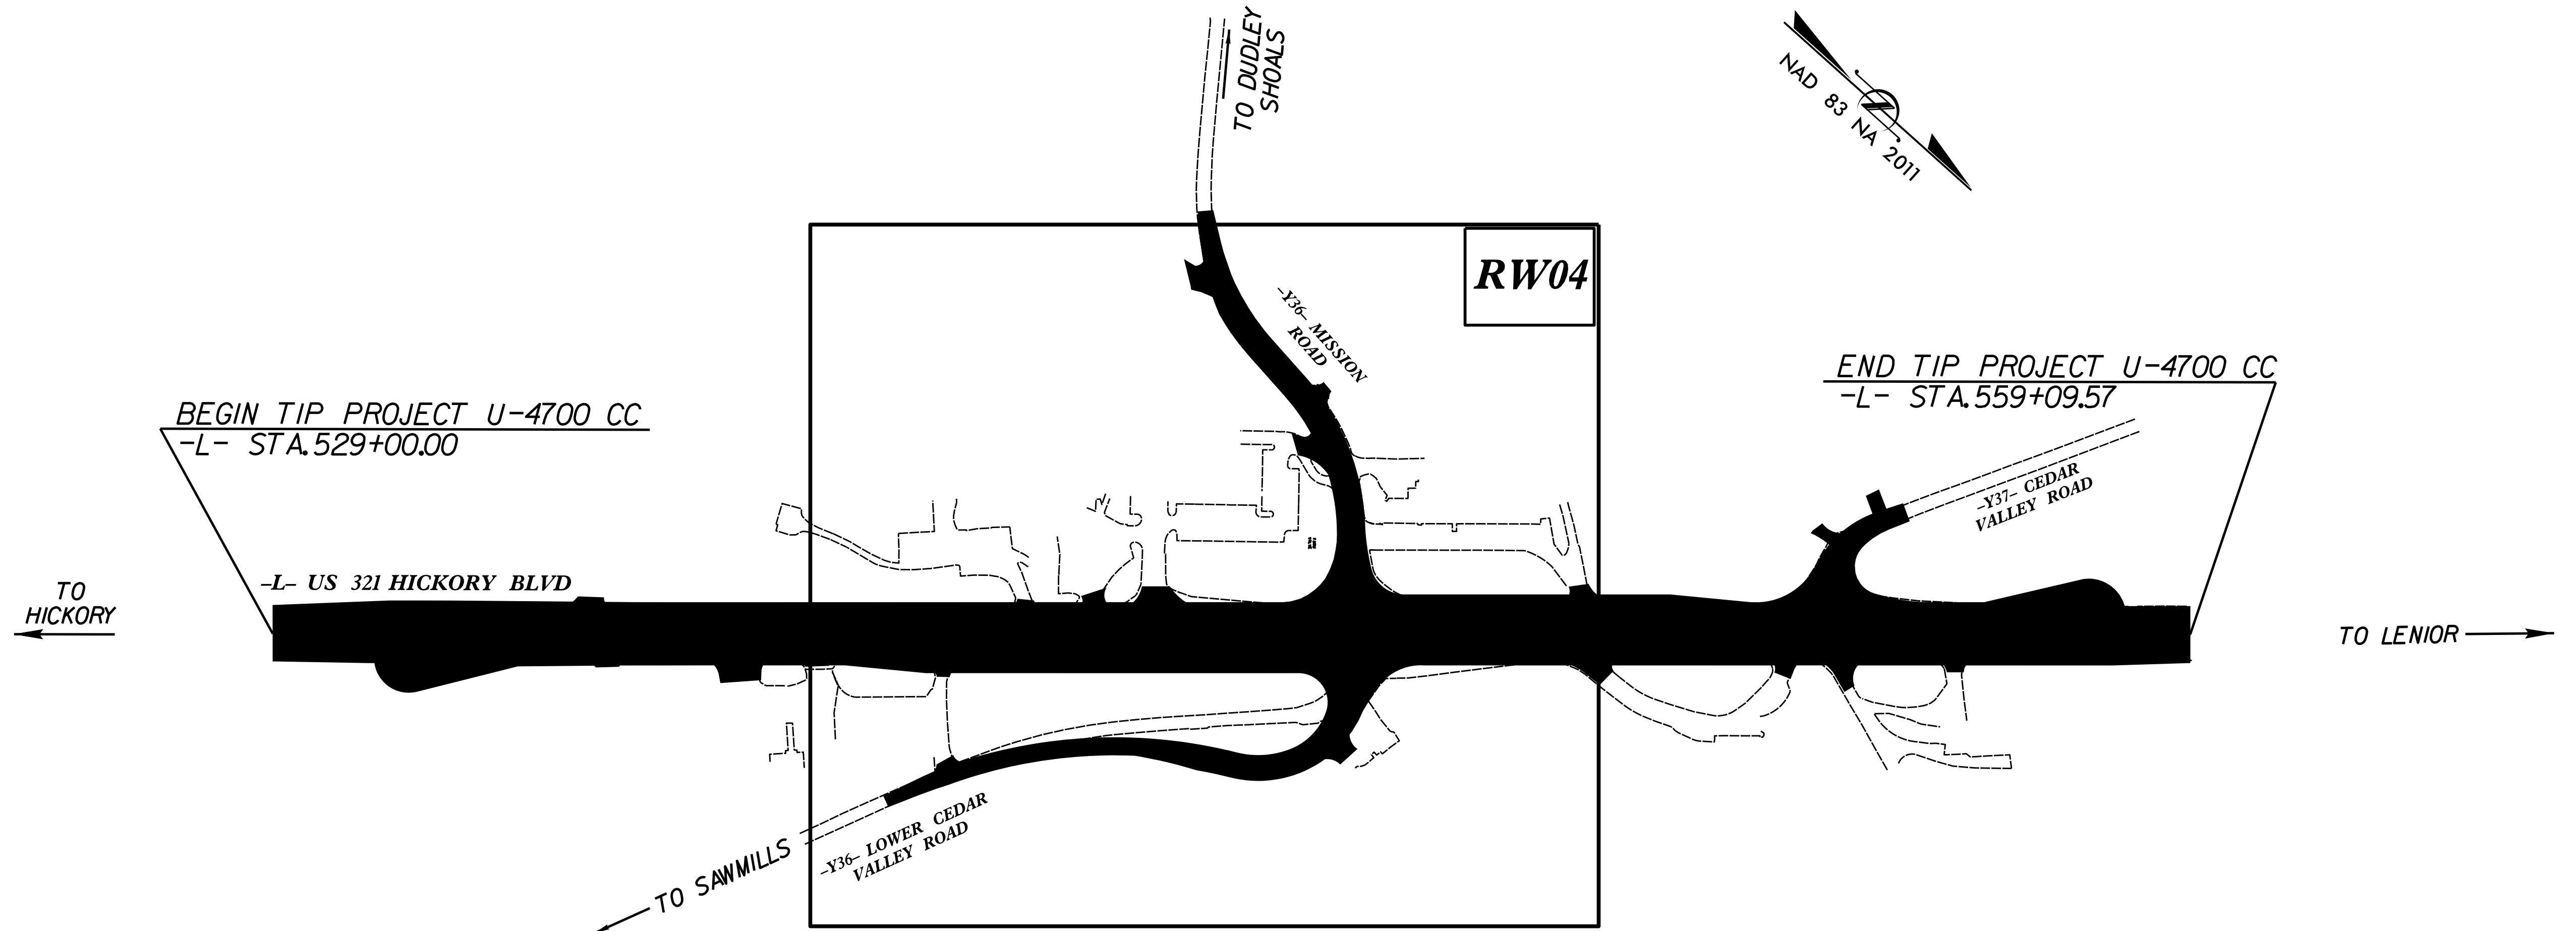

GRAPHIC SCALE

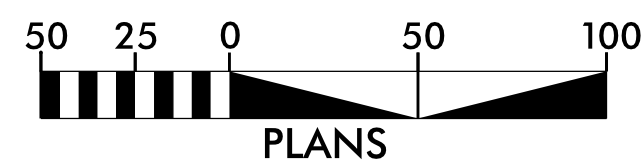

DATUM DESCRIPTION

THE LOCALIZED COORDINATE SYSTEM DEVELOPED FOR THIS PROJECT
IS BASED ON THE STATE PLANE COORDINATES ESTABLISHED BY
NCGS FOR MONUMENT "GPS 101"
WITH NAD 83/NA 2011 STATE PLANE GRID COORDINATES OF
NORTHING: 765736.822(ft) EASTING: 1272549.542(ft)
ELEVATION: 1215.03(ft)
THE AVERAGE COMBINED GRID FACTOR USED ON THIS PROJECT
(GROUND TO GRID) IS: 0.999870361
THE N.C. LAMBERT GRID BEARING AND
LOCALIZED HORIZONTAL GROUND DISTANCE FROM
"GPS 101" TO -L- STATION 529+00.00 IS
N 23-57°36.05" W 874.0701(ft)
ALL LINEAR DIMENSIONS ARE LOCALIZED HORIZONTAL DISTANCES
VERTICAL DATUM USED IS NAVD 1988

Prepared In the Office of:

2018 STANDARD SPECIFICATIONS

RIGHT OF WAY DATE:

LETTING DATE:

PROFESSIONAL LAND
SURVEYOR



DocuSigned by:
R. Landon Wagner
94086137FD3042D...

9/12/2019

SIGNATURE:

Date:

