 


FINAL PAVEMENT MARKING SCHEDULE		
MATERIAL	SYMBOL	DESCRIPTION
PAVEMENT MARKING		
THERMOPLASTIC (4", 90 MIL)		
	T5	2 FT. - 6 FT./SP WHITE MINISKIP
	T14	2 FT. - 6 FT./SP YELLOW MINISKIP
	T1	WHITE EDGELINE
	T10	YELLOW EDGELINE
	T3	10 FT. WHITE SKIP
	T4	3 FT. - 9 FT./SP WHITE MINISKIP
	T2	WHITE SOLID LANE LINE
	T13	YELLOW DOUBLE CENTER
THERMOPLASTIC (8", 90 MIL)		
	T40	GORE LINE
	T41	WHITE DIAGONAL
	T42	YELLOW DIAGONAL
THERMOPLASTIC (24", 90 MIL)		
	T61	WHITE STOPBAR
THERMOPLASTIC PAVEMENT MARKING SYMBOLS (90 MIL)		
	T70	LEFT TURN ARROW
	T71	RIGHT TURN ARROW
	T72	STRAIGHT ARROW
	T77	U TURN ARROW
	T103	24" YIELD LINE TRIANGLE
SNOWPLOWABLE PAVEMENT MARKERS (NOT SHOWN)		
	ME	YELLOW & YELLOW
	MF	CRYSTAL & RED

LEGEND

GENERAL

 NORTH ARROW

 EXIST. PVMT.

 PROPOSED PVMT.

PAVEMENT MARKINGS

 EXISTING LINES



 PROPOSED LINES

PAVEMENT MARKING SYMBOLS



 PAVEMENT MARKING SYMBOLS

PAVEMENT MARKING SYMBOLS

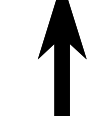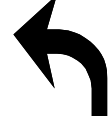


T70

T71

T72

T77

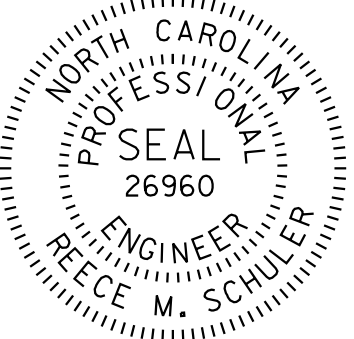TIP NO.	SHEET NO.
U-4700CC	PMP-1A
APPROVED: DocuSigned by: Reece M. Schuler	
DATE: 8/28/2025 1:38:04 PM PDT	
SEAL	
	
DOCUMENT NOT CONSIDERED FINAL UNLESS ALL SIGNATURES COMPLETED	