


TIP NO.	SHEET NO.
U-4700CC	PMP-2
APPROVED: DESIGNED BY: <i>Reece M. Schuler</i>	
DATE: 9/18/2025 11:42:58 AM PDT	
SEAL	
Professional Engineer Seal: North Carolina, Seal No. 26960, Engineer Name: Reece M. Schuler	
DOCUMENT NOT CONSIDERED FINAL UNLESS ALL SIGNATURES COMPLETED	
Logo: JMT Johnson, Mirmiran, & Thompson Inc. 4700 Falls of Neuse Rd, Suite 100, Raleigh, NC, 27609 License No. C-3097	

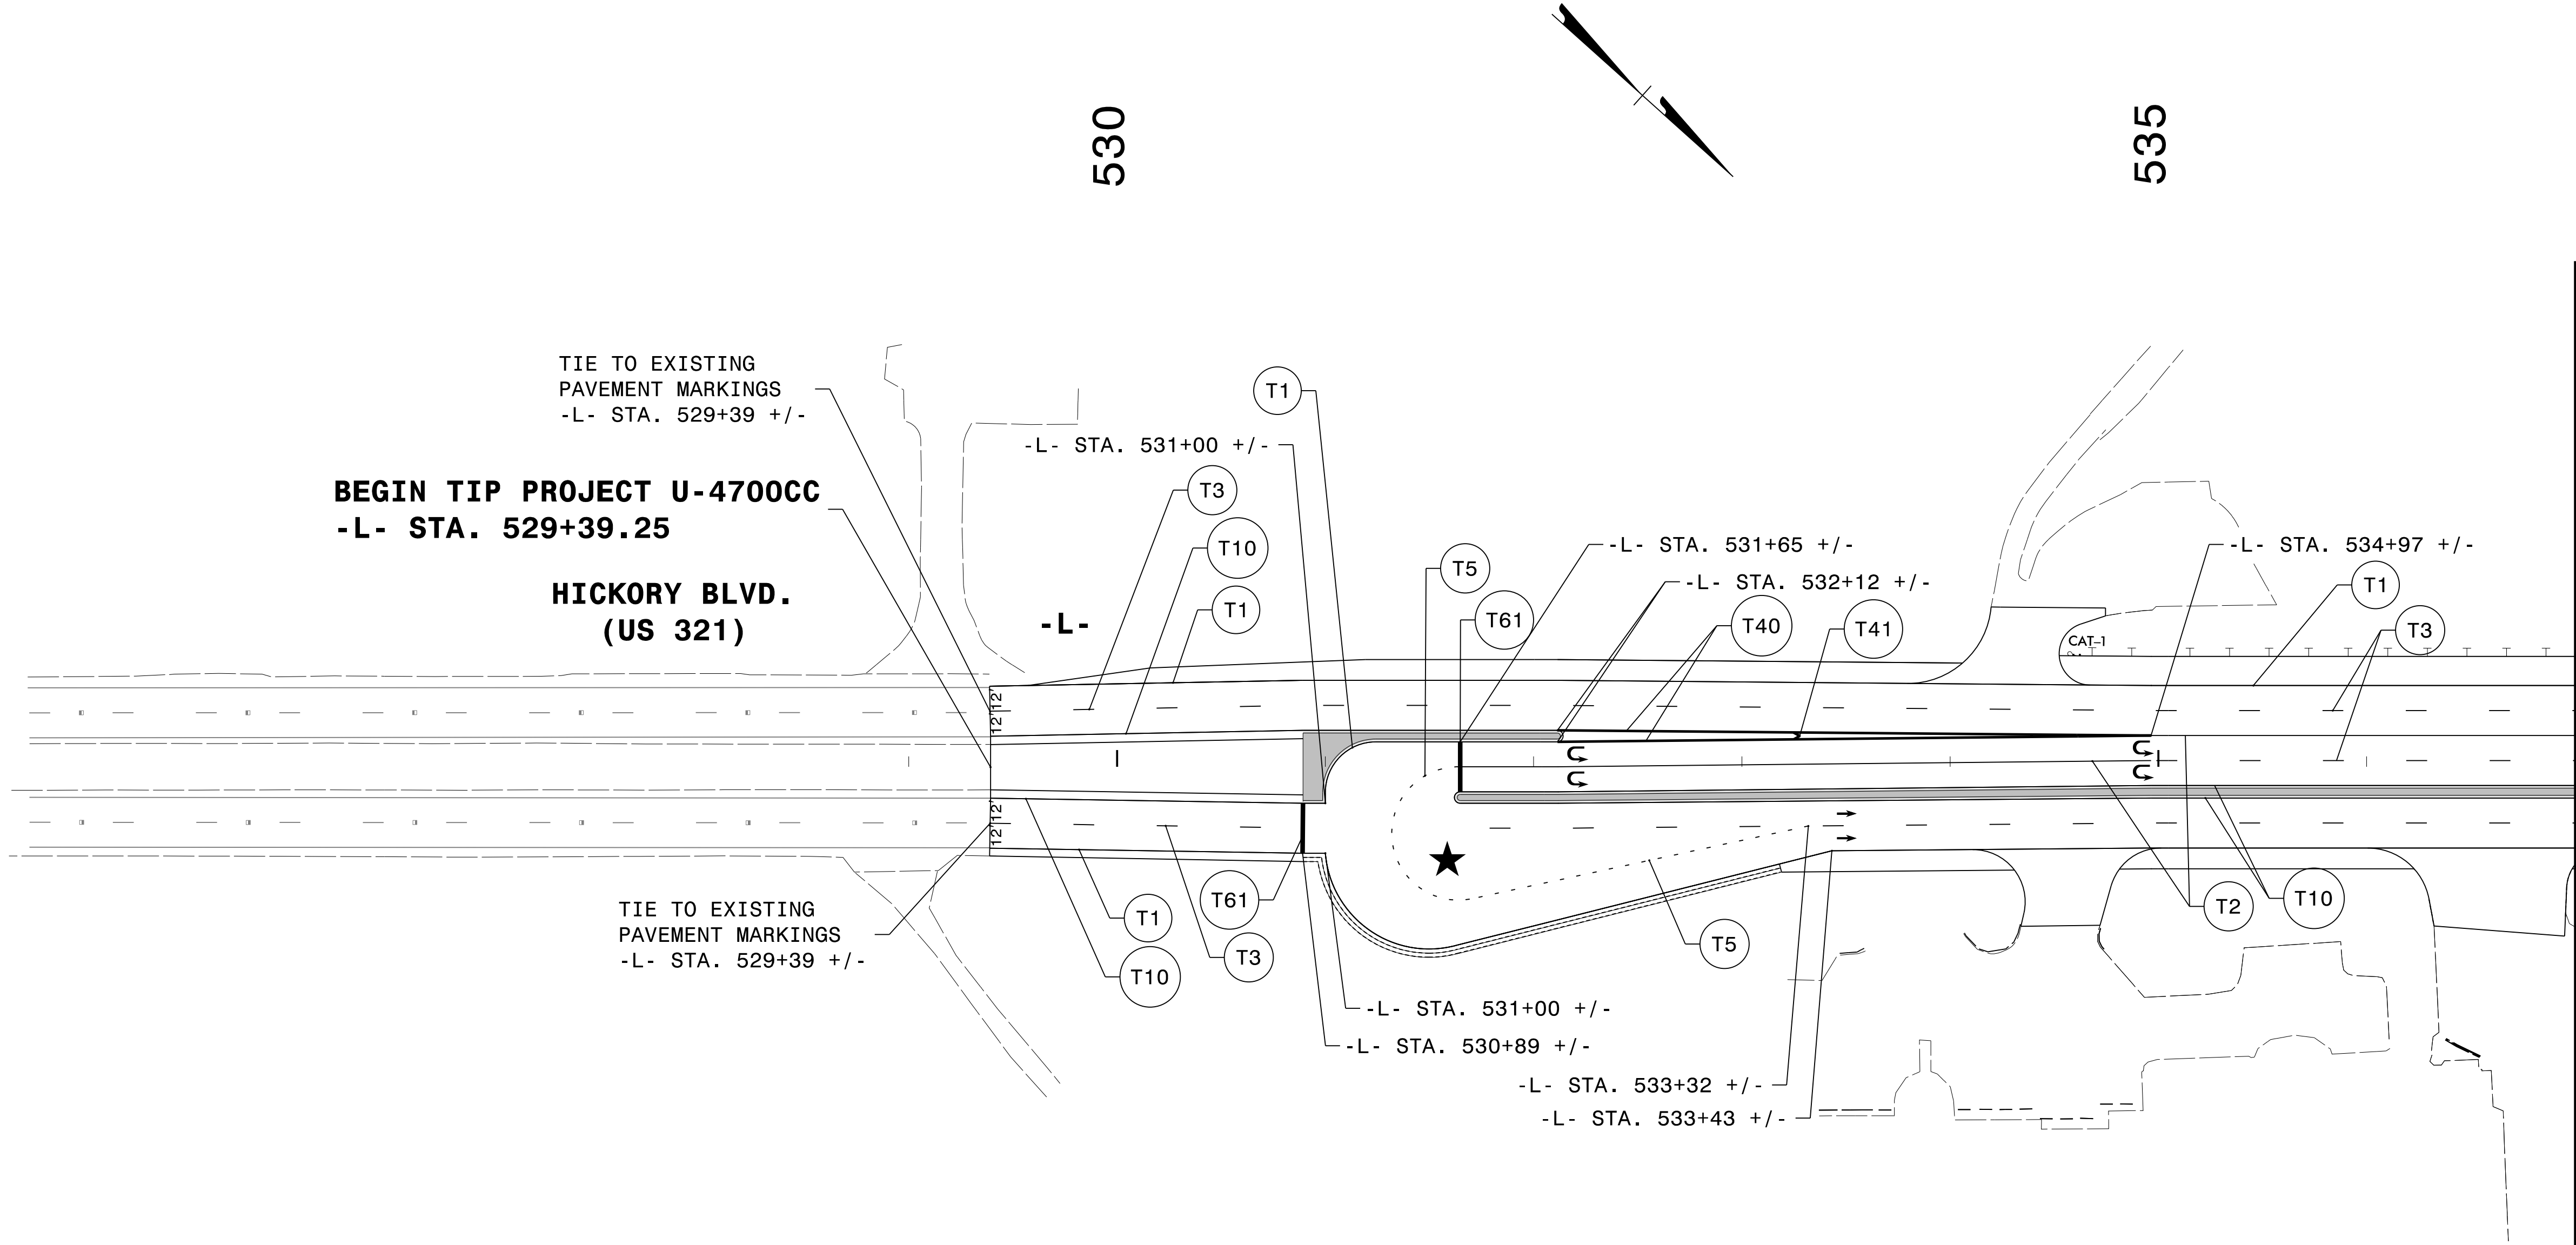

MATCHLINE -L- STA. 537+00.00
SEE SHEET PMP-3

★ PROPOSED SIGNAL

PAVEMENT MARKING DETAIL