


TIP NO.	SHEET NO.
U-4700CC	PMP-3
APPROVED: DocuSigned by: <i>Reece Schuler</i> 8/28/2025 1:38:04 PM PDT	
DATE: 8/28/2025 1:38:04 PM PDT	
SEAL	
SEAL NORTH CAROLINA PROFESSIONAL ENGINEER RECE M. SCHULER 26960	
DOCUMENT NOT CONSIDERED FINAL UNLESS ALL SIGNATURES COMPLETED	
JMT Johnson, Mirmiran, & Thompson Inc. 4700 Falls of Neuse Rd, Suite 100, Raleigh, NC, 27609 License No: C-3097	

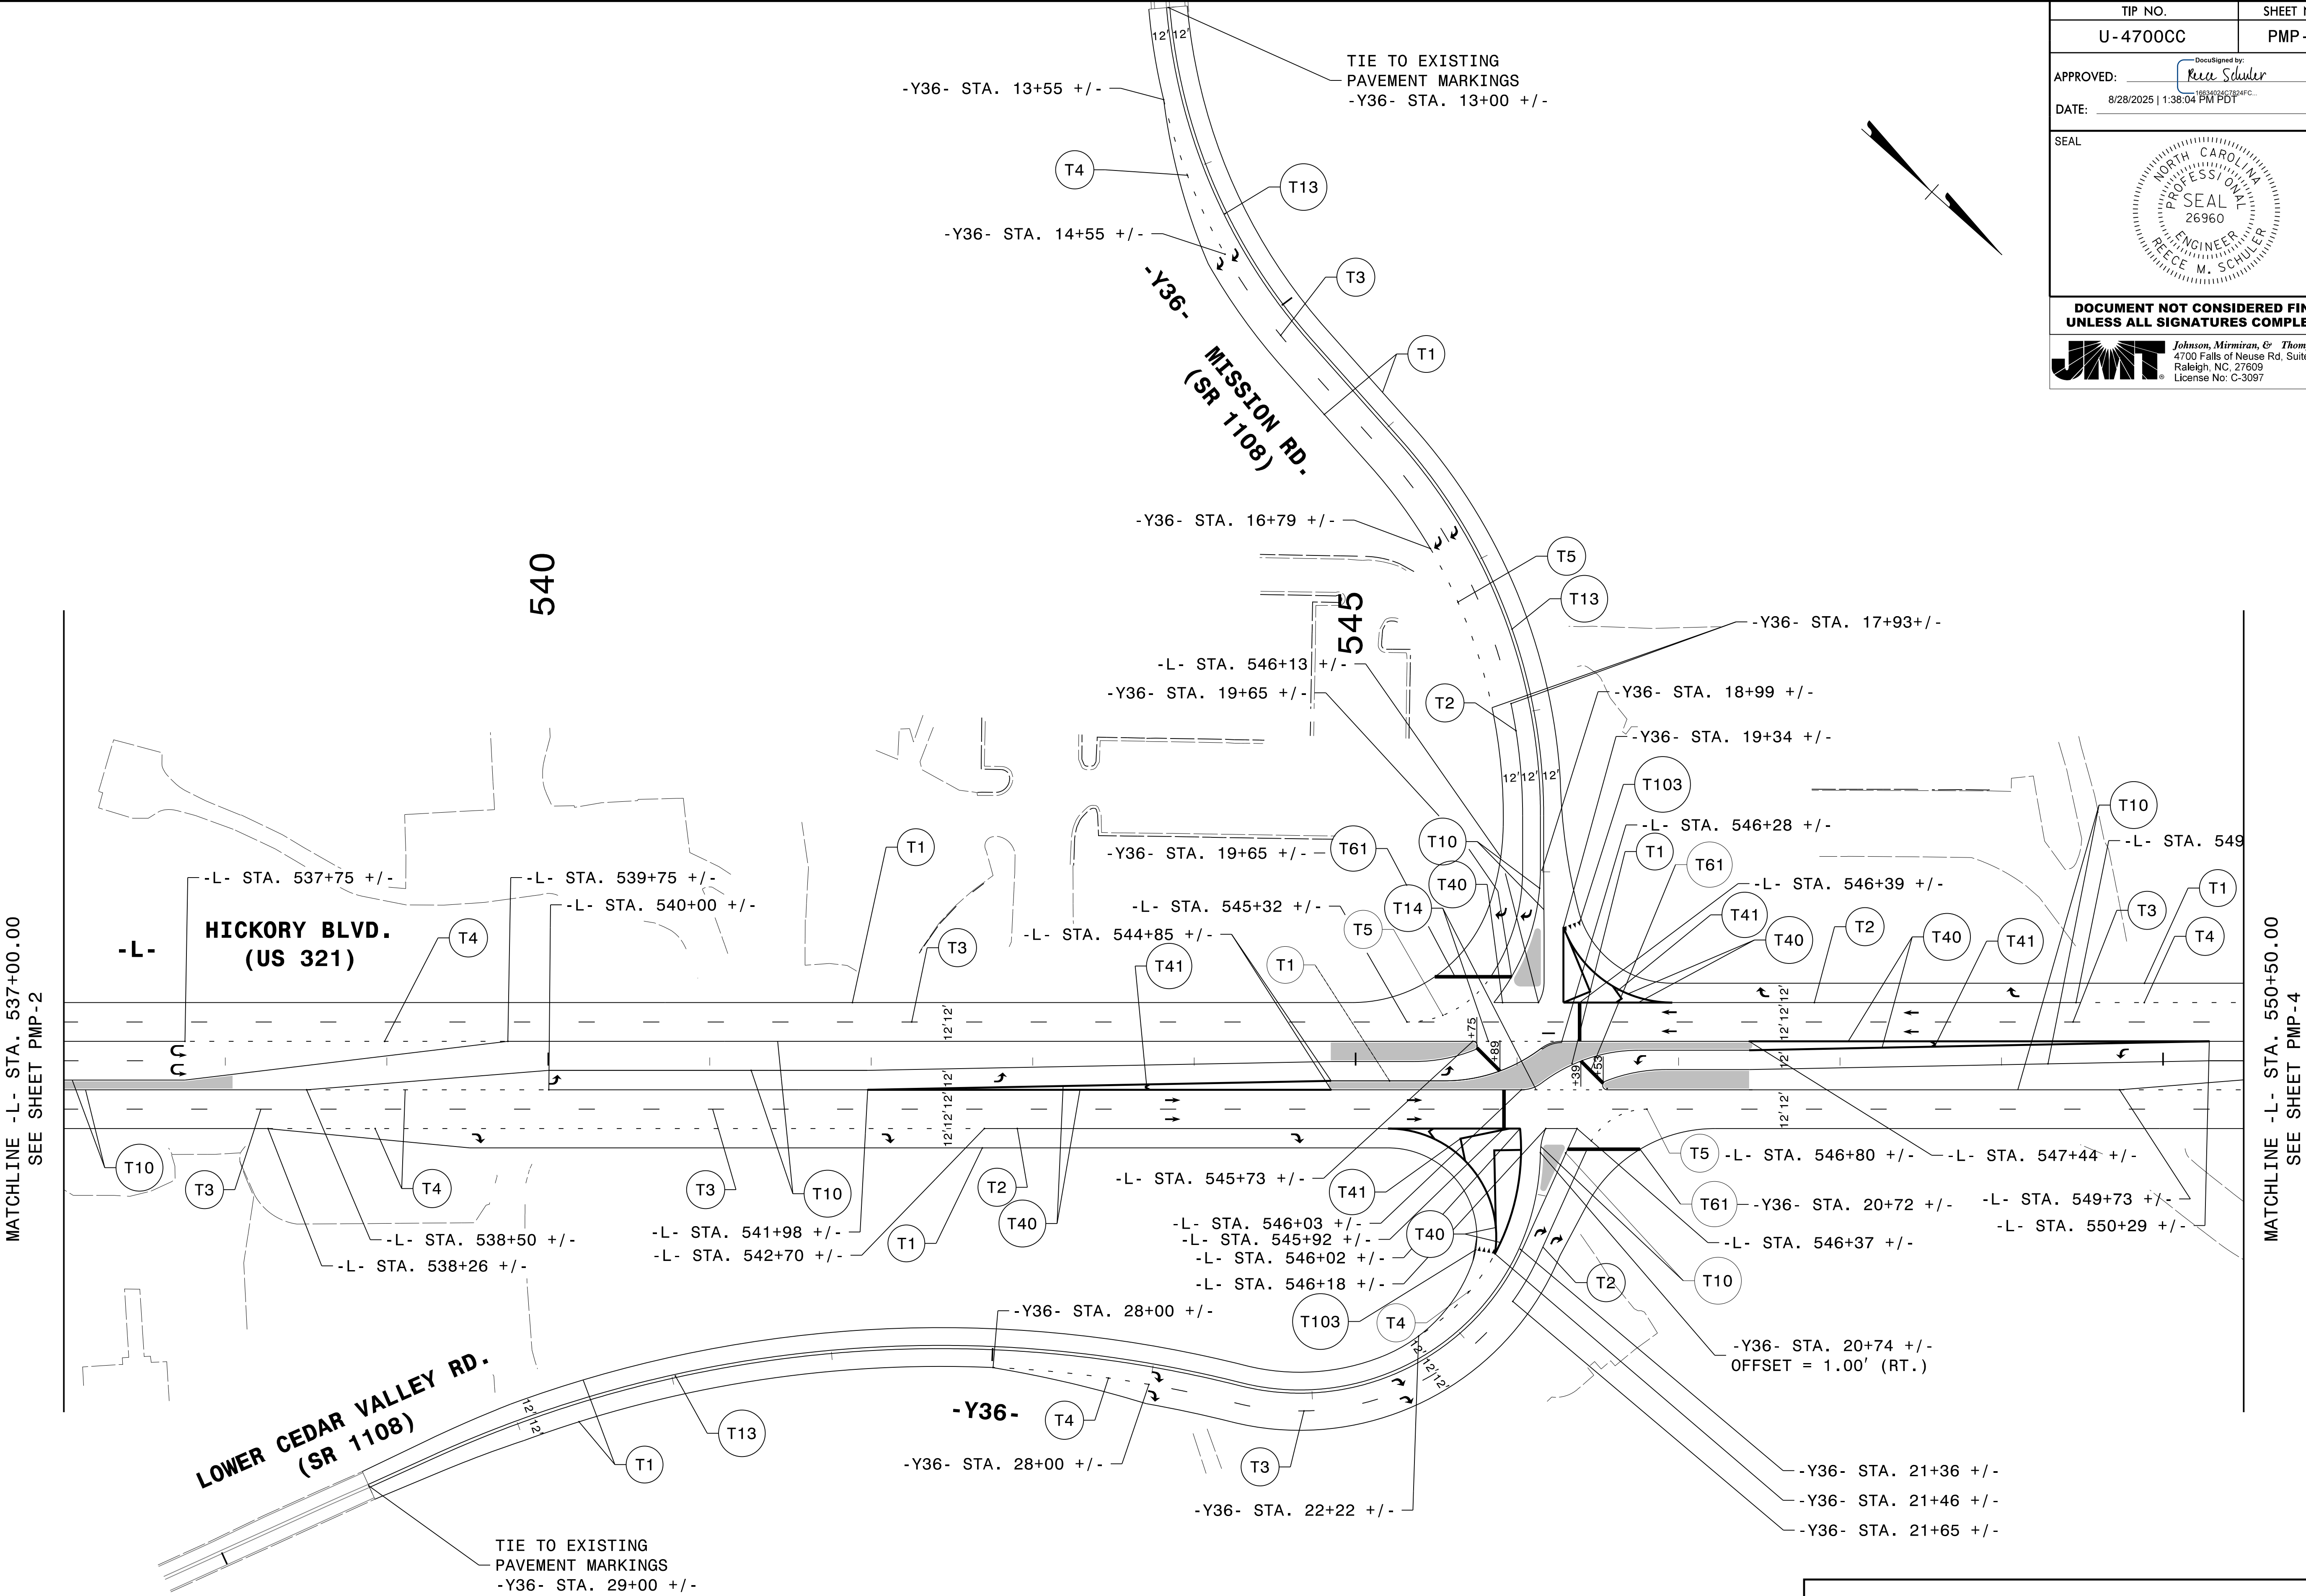

PAVEMENT MARKING DETAIL