

TIP NO.
U-4700CC

SHEET NO.
PMP-4

APPROVED:

Reece M. Schuler

DATE: 9/18/2025 | 11:42:58 AM PDT


SEAL

NORTH CAROLINA
PROFESSIONAL
SEAL
26960
ENGINEER
REECE M. SCHULER

DOCUMENT NOT CONSIDERED FINAL
UNLESS ALL SIGNATURES COMPLETED

JMT

Johnson, Mirmiran, & Thompson Inc.
4700 Falls of Neuse Rd, Suite 100,
Raleigh, NC, 27609
License No: C-3097

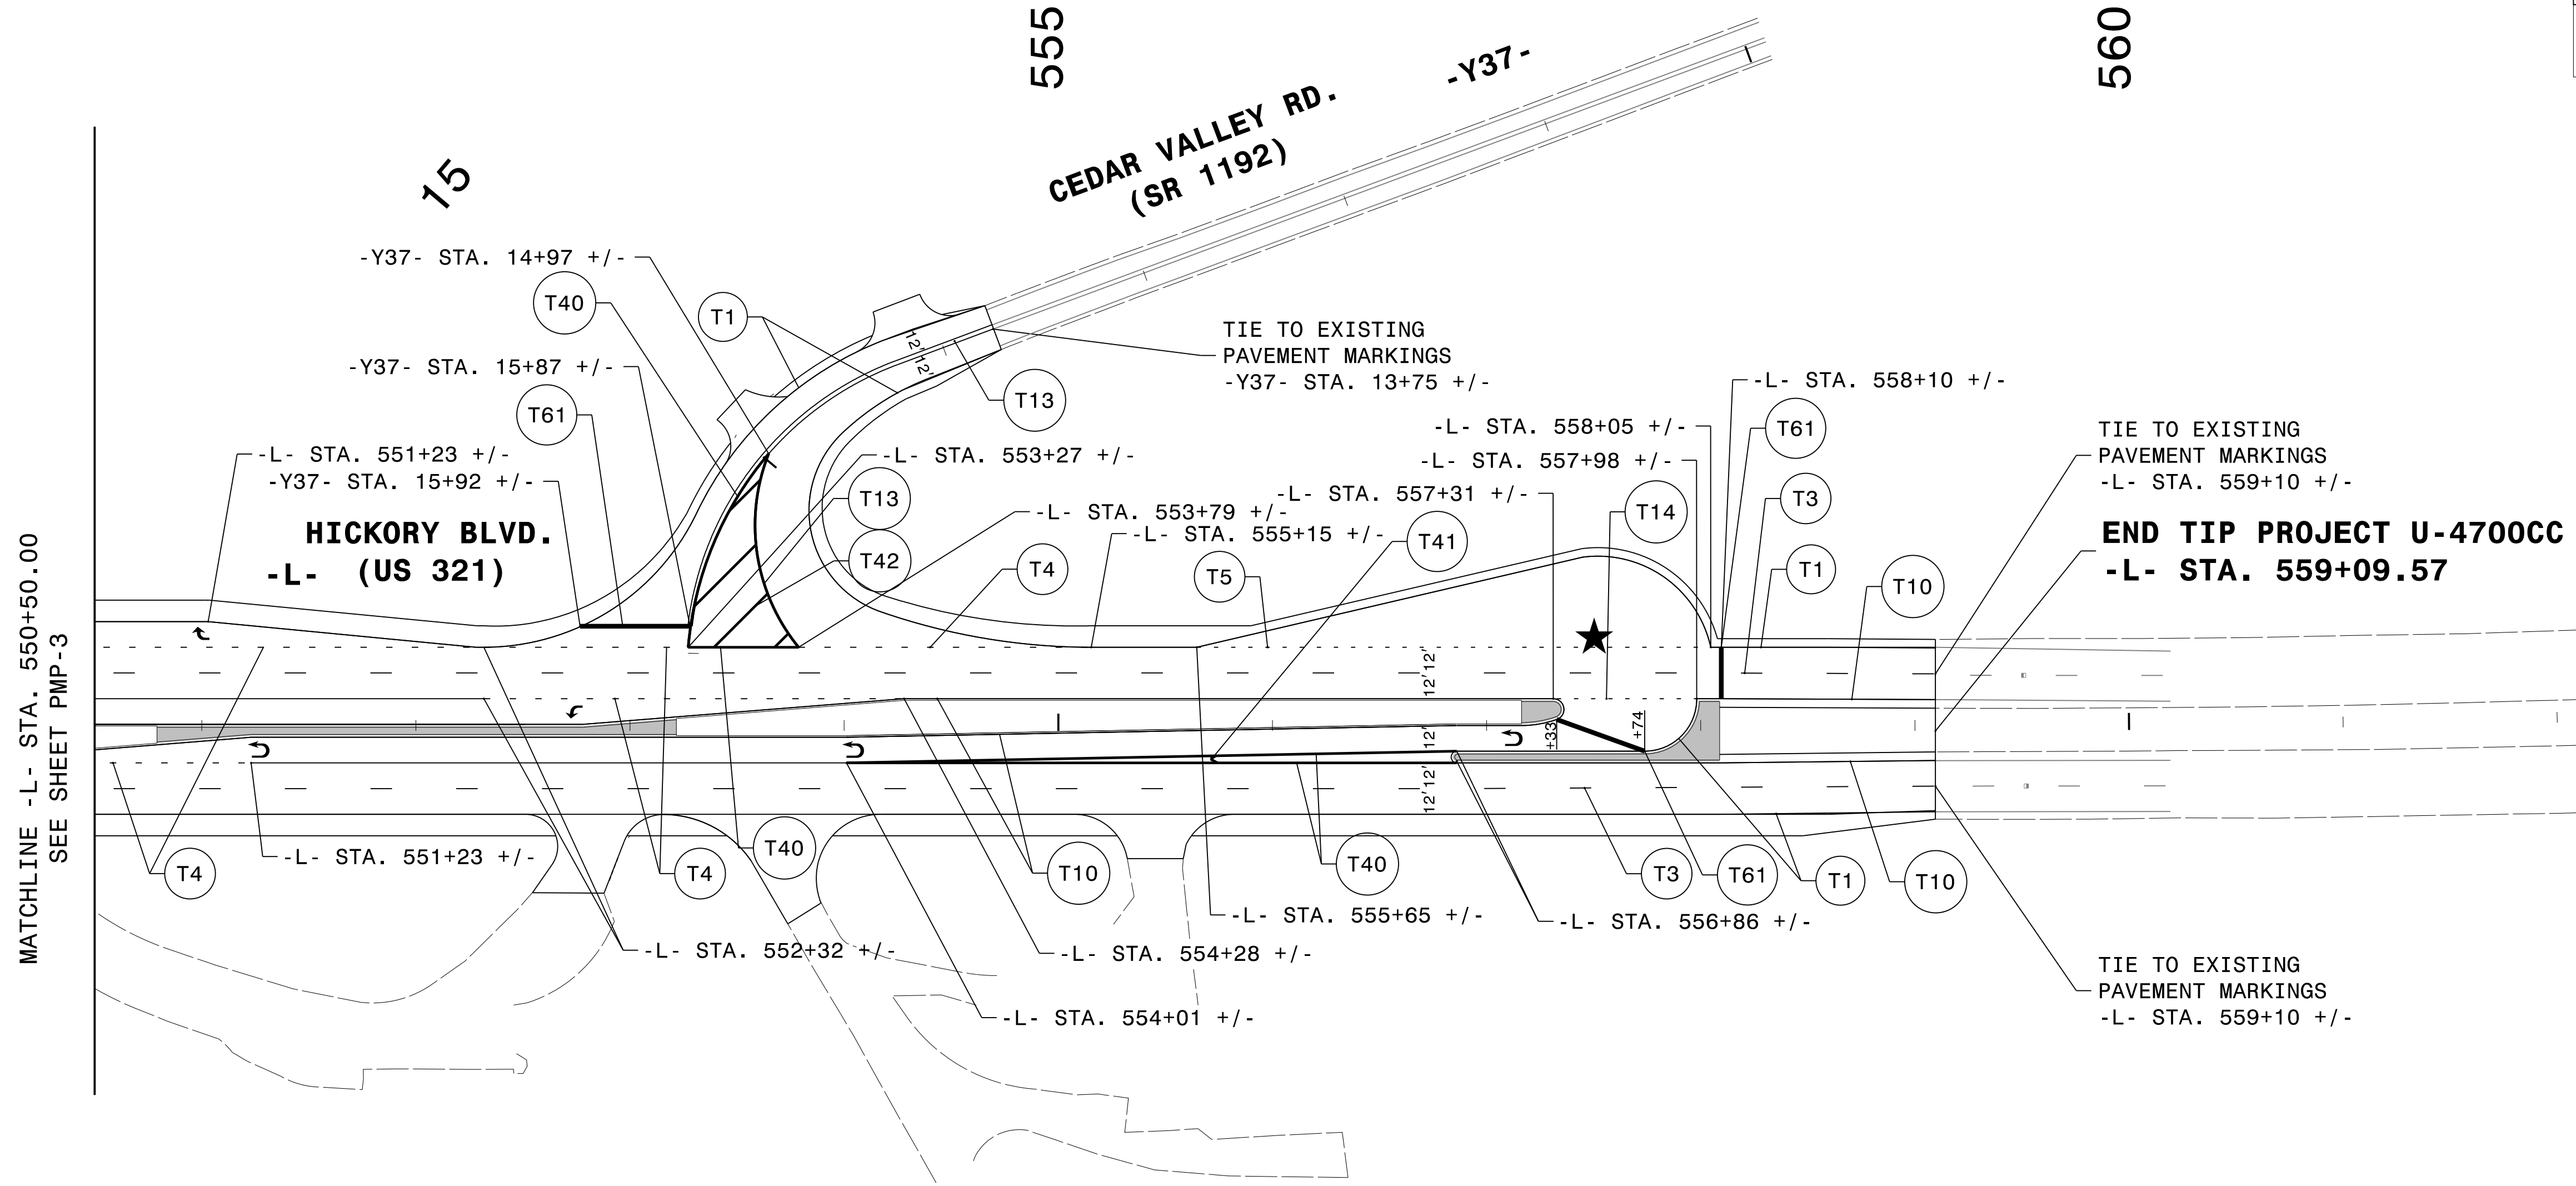

★ PROPOSED SIGNAL

PAVEMENT MARKING DETAIL