



TIP PROJECT: U-4700CC

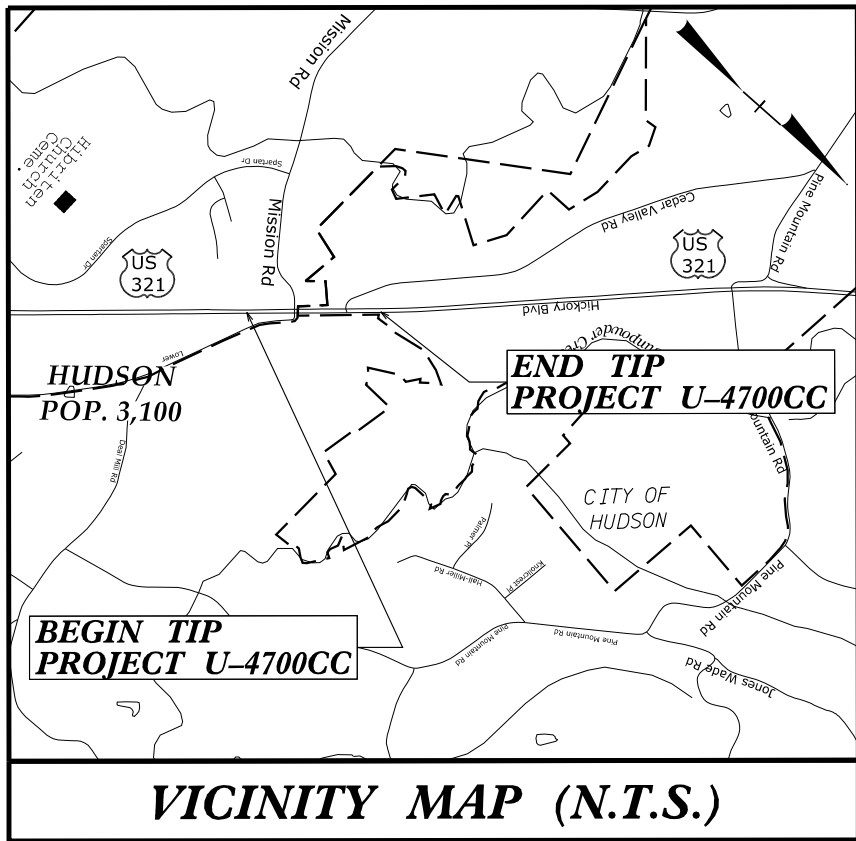


STATE OF NORTH CAROLINA
DIVISION OF HIGHWAYS
PLAN FOR PROPOSED
HIGHWAY EROSION CONTROL
CALDWELL COUNTY



LOCATION: US 321 (HICKORY BLVD.) AT MISSION RD.
TYPE OF WORK: DRAINAGE, PAVING, GRADING, AND SIGNALS

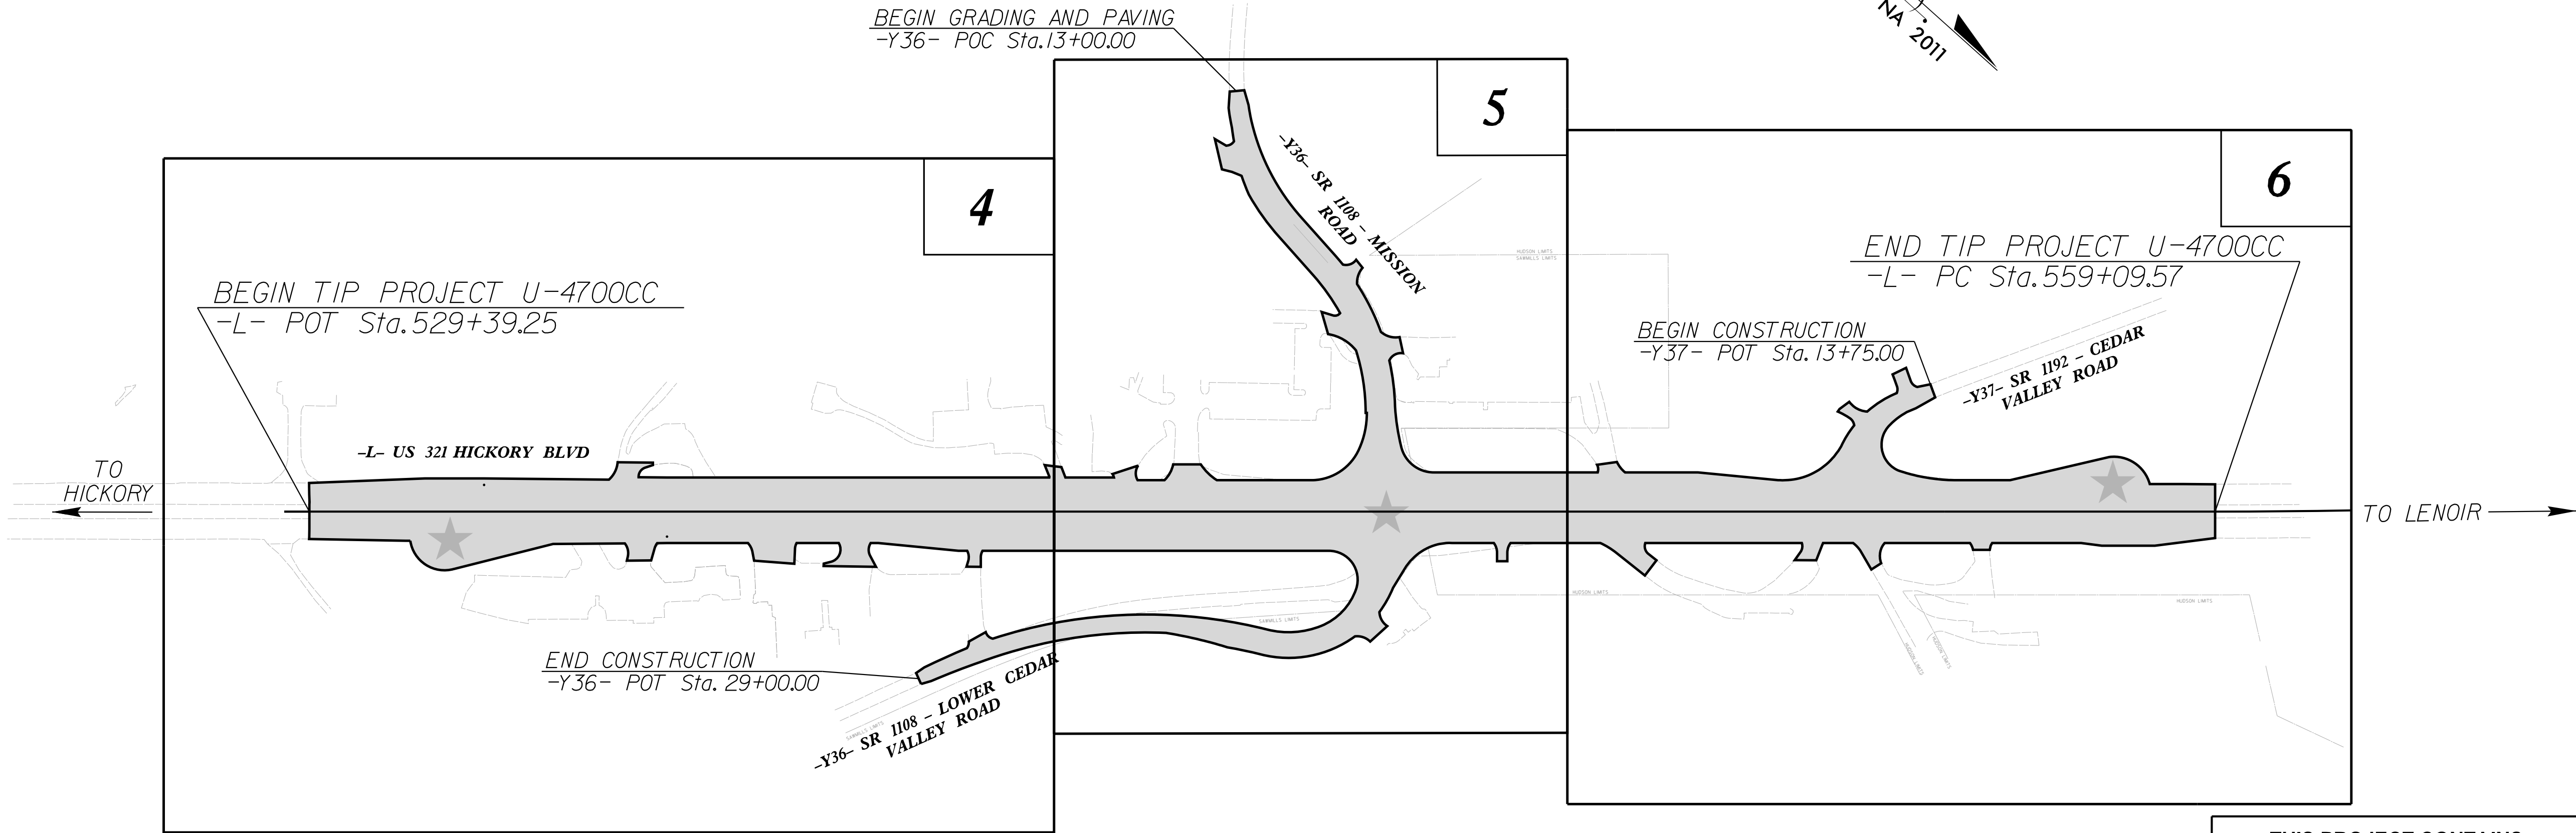

THIS PROJECT CONTAINS
EROSION CONTROL PLANS
FOR CLEARING AND
GRUBBING PHASE OF
CONSTRUCTION.

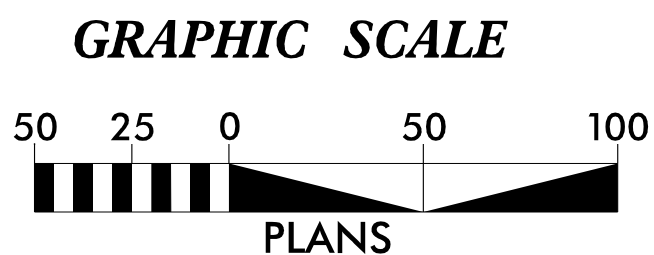

THESE EROSION AND SEDIMENT CONTROL
PLANS COMPLY WITH THE REGULATIONS SET
FORTH BY THE NCG 010000 GENERAL
STORMWATER CONSTRUCTION PERMIT ISSUED
BY THE NORTH CAROLINA DEPARTMENT OF
ENVIRONMENTAL QUALITY DIVISION OF
ENERGY, MINERAL, AND LAND RESOURCES.

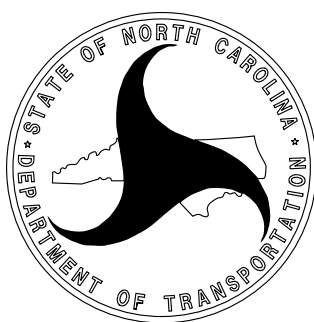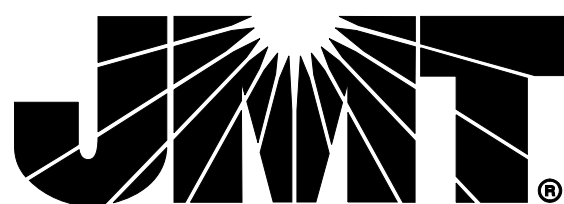

Prepared In the Office of:
JOHNSON, MIRMIRAN, & THOMPSON
2550 W TYVOLA RD, SUITE 120
CHARLOTTE, NC 28217

2024 STANDARD SPECIFICATIONS

Designed by:
HENRY TRAYNOR **4694**
NAME LEVEL III CERTIFICATION NO.

Roadway Standard Drawings

The "Roadway Standard Drawings"- Roadway Design Unit - N. C.
Department of Transportation - Raleigh, N. C., dated January 2024
and the latest revision thereto are applicable to this project and by
reference hereby are considered a part of these plans.