
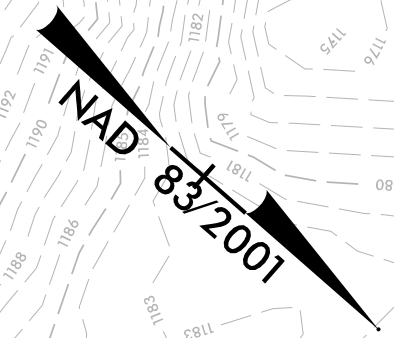


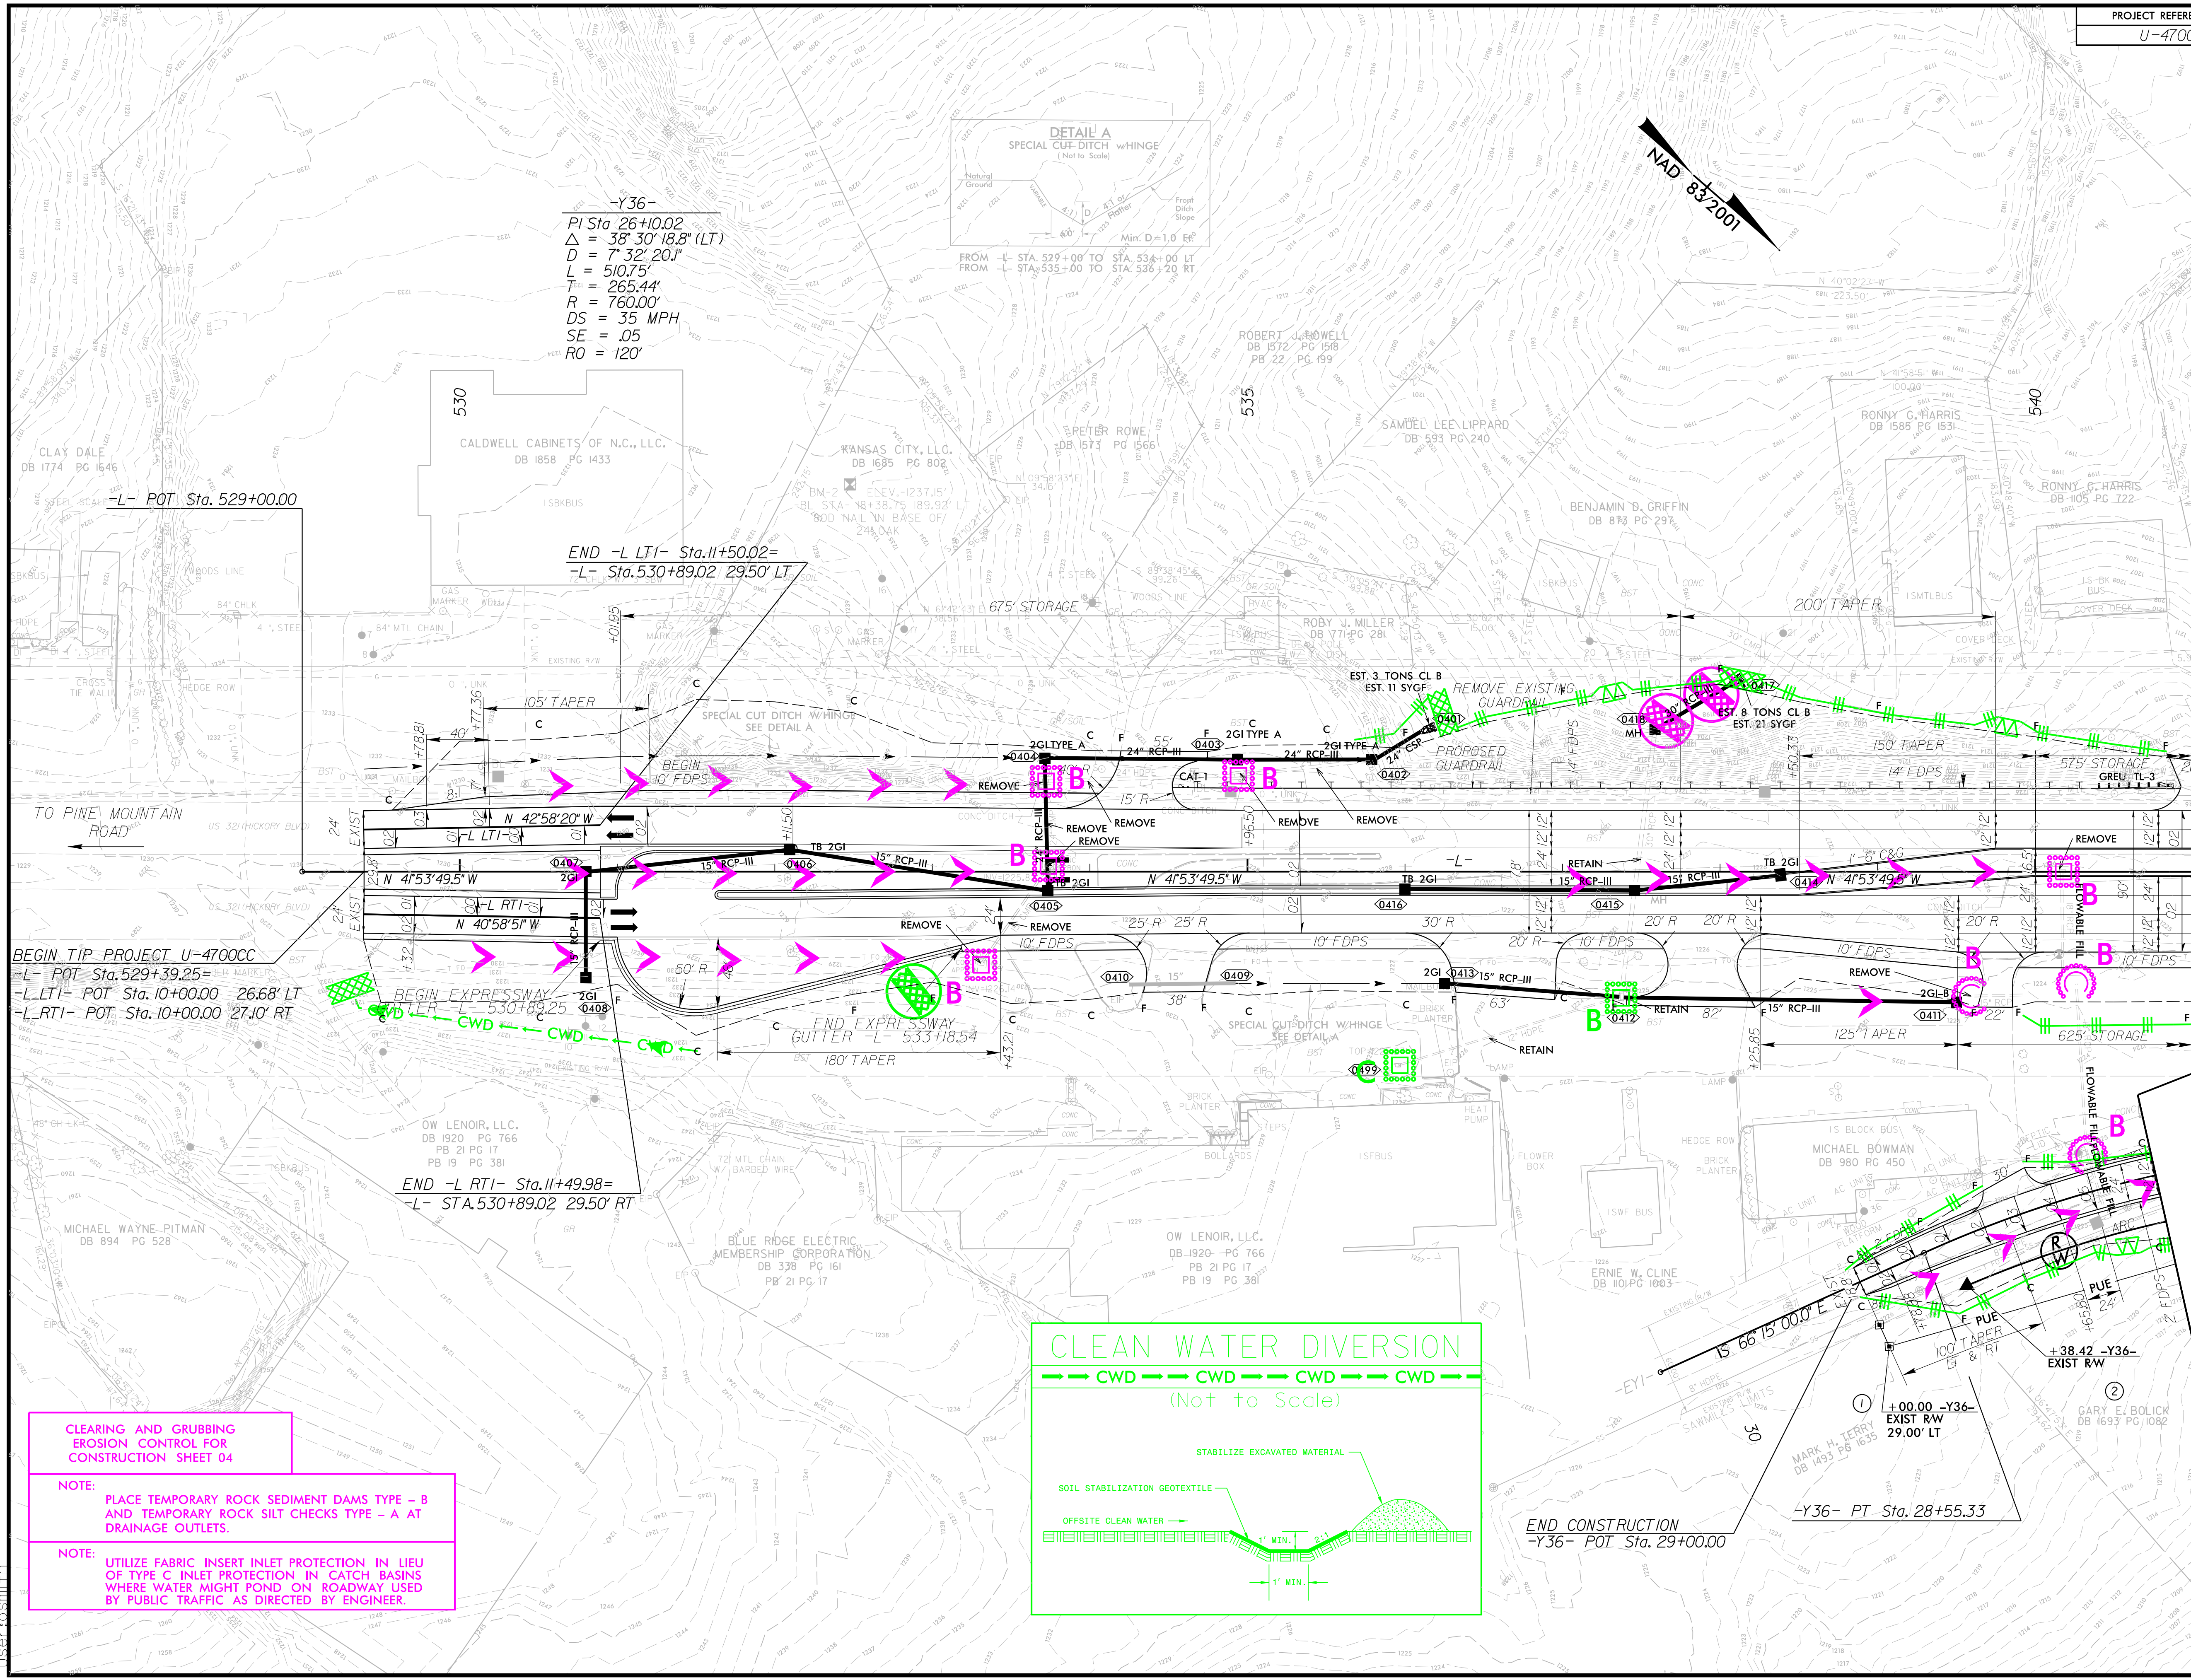

BEGIN TIP PROJECT U-4700CC
-L- POT Sta. 529+39.25=
-L LTI- POT Sta. 10+00.00 26.68' LT
-L RTI- POT Sta. 10+00.00 27.10' RT


BEGIN EXPRESSWAY
-L- POT Sta. 530+89.25=
-L RTI- POT Sta. 530+89.25 29.50' RT

END -L RTI- Sta. 511+49.98=
-L STA. 530+89.02 29.50' RT

CLEARING AND GRUBBING
EROSION CONTROL FOR
CONSTRUCTION SHEET 04

NOTE:
PLACE TEMPORARY ROCK SEDIMENT DAMS TYPE - B
AND TEMPORARY ROCK SILT CHECKS TYPE - A AT
DRAINAGE OUTLETS.

NOTE:
UTILIZE FABRIC INSERT INLET PROTECTION IN LIEU
OF TYPE C INLET PROTECTION IN CATCH BASINS
WHERE WATER MIGHT POND ON ROADWAY USED
BY PUBLIC TRAFFIC AS DIRECTED BY ENGINEER.

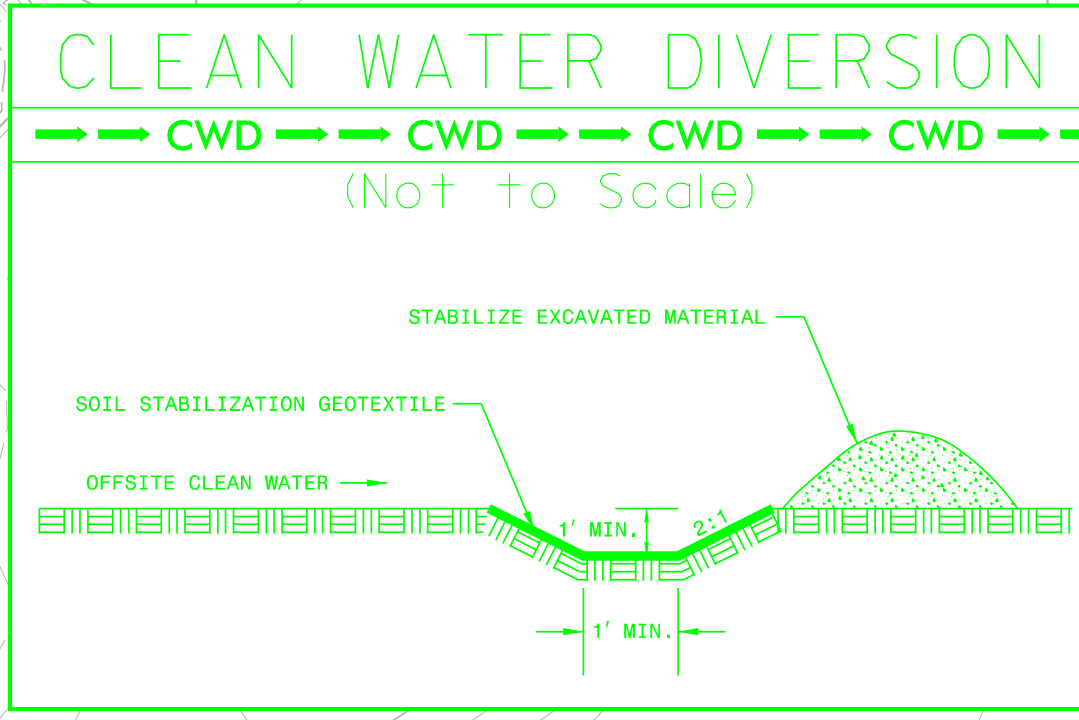

END CONSTRUCTION
-Y36- POT Sta. 29+00.00

MATCH LINE -L- STA 541+00.00 SEE SHEET 5