


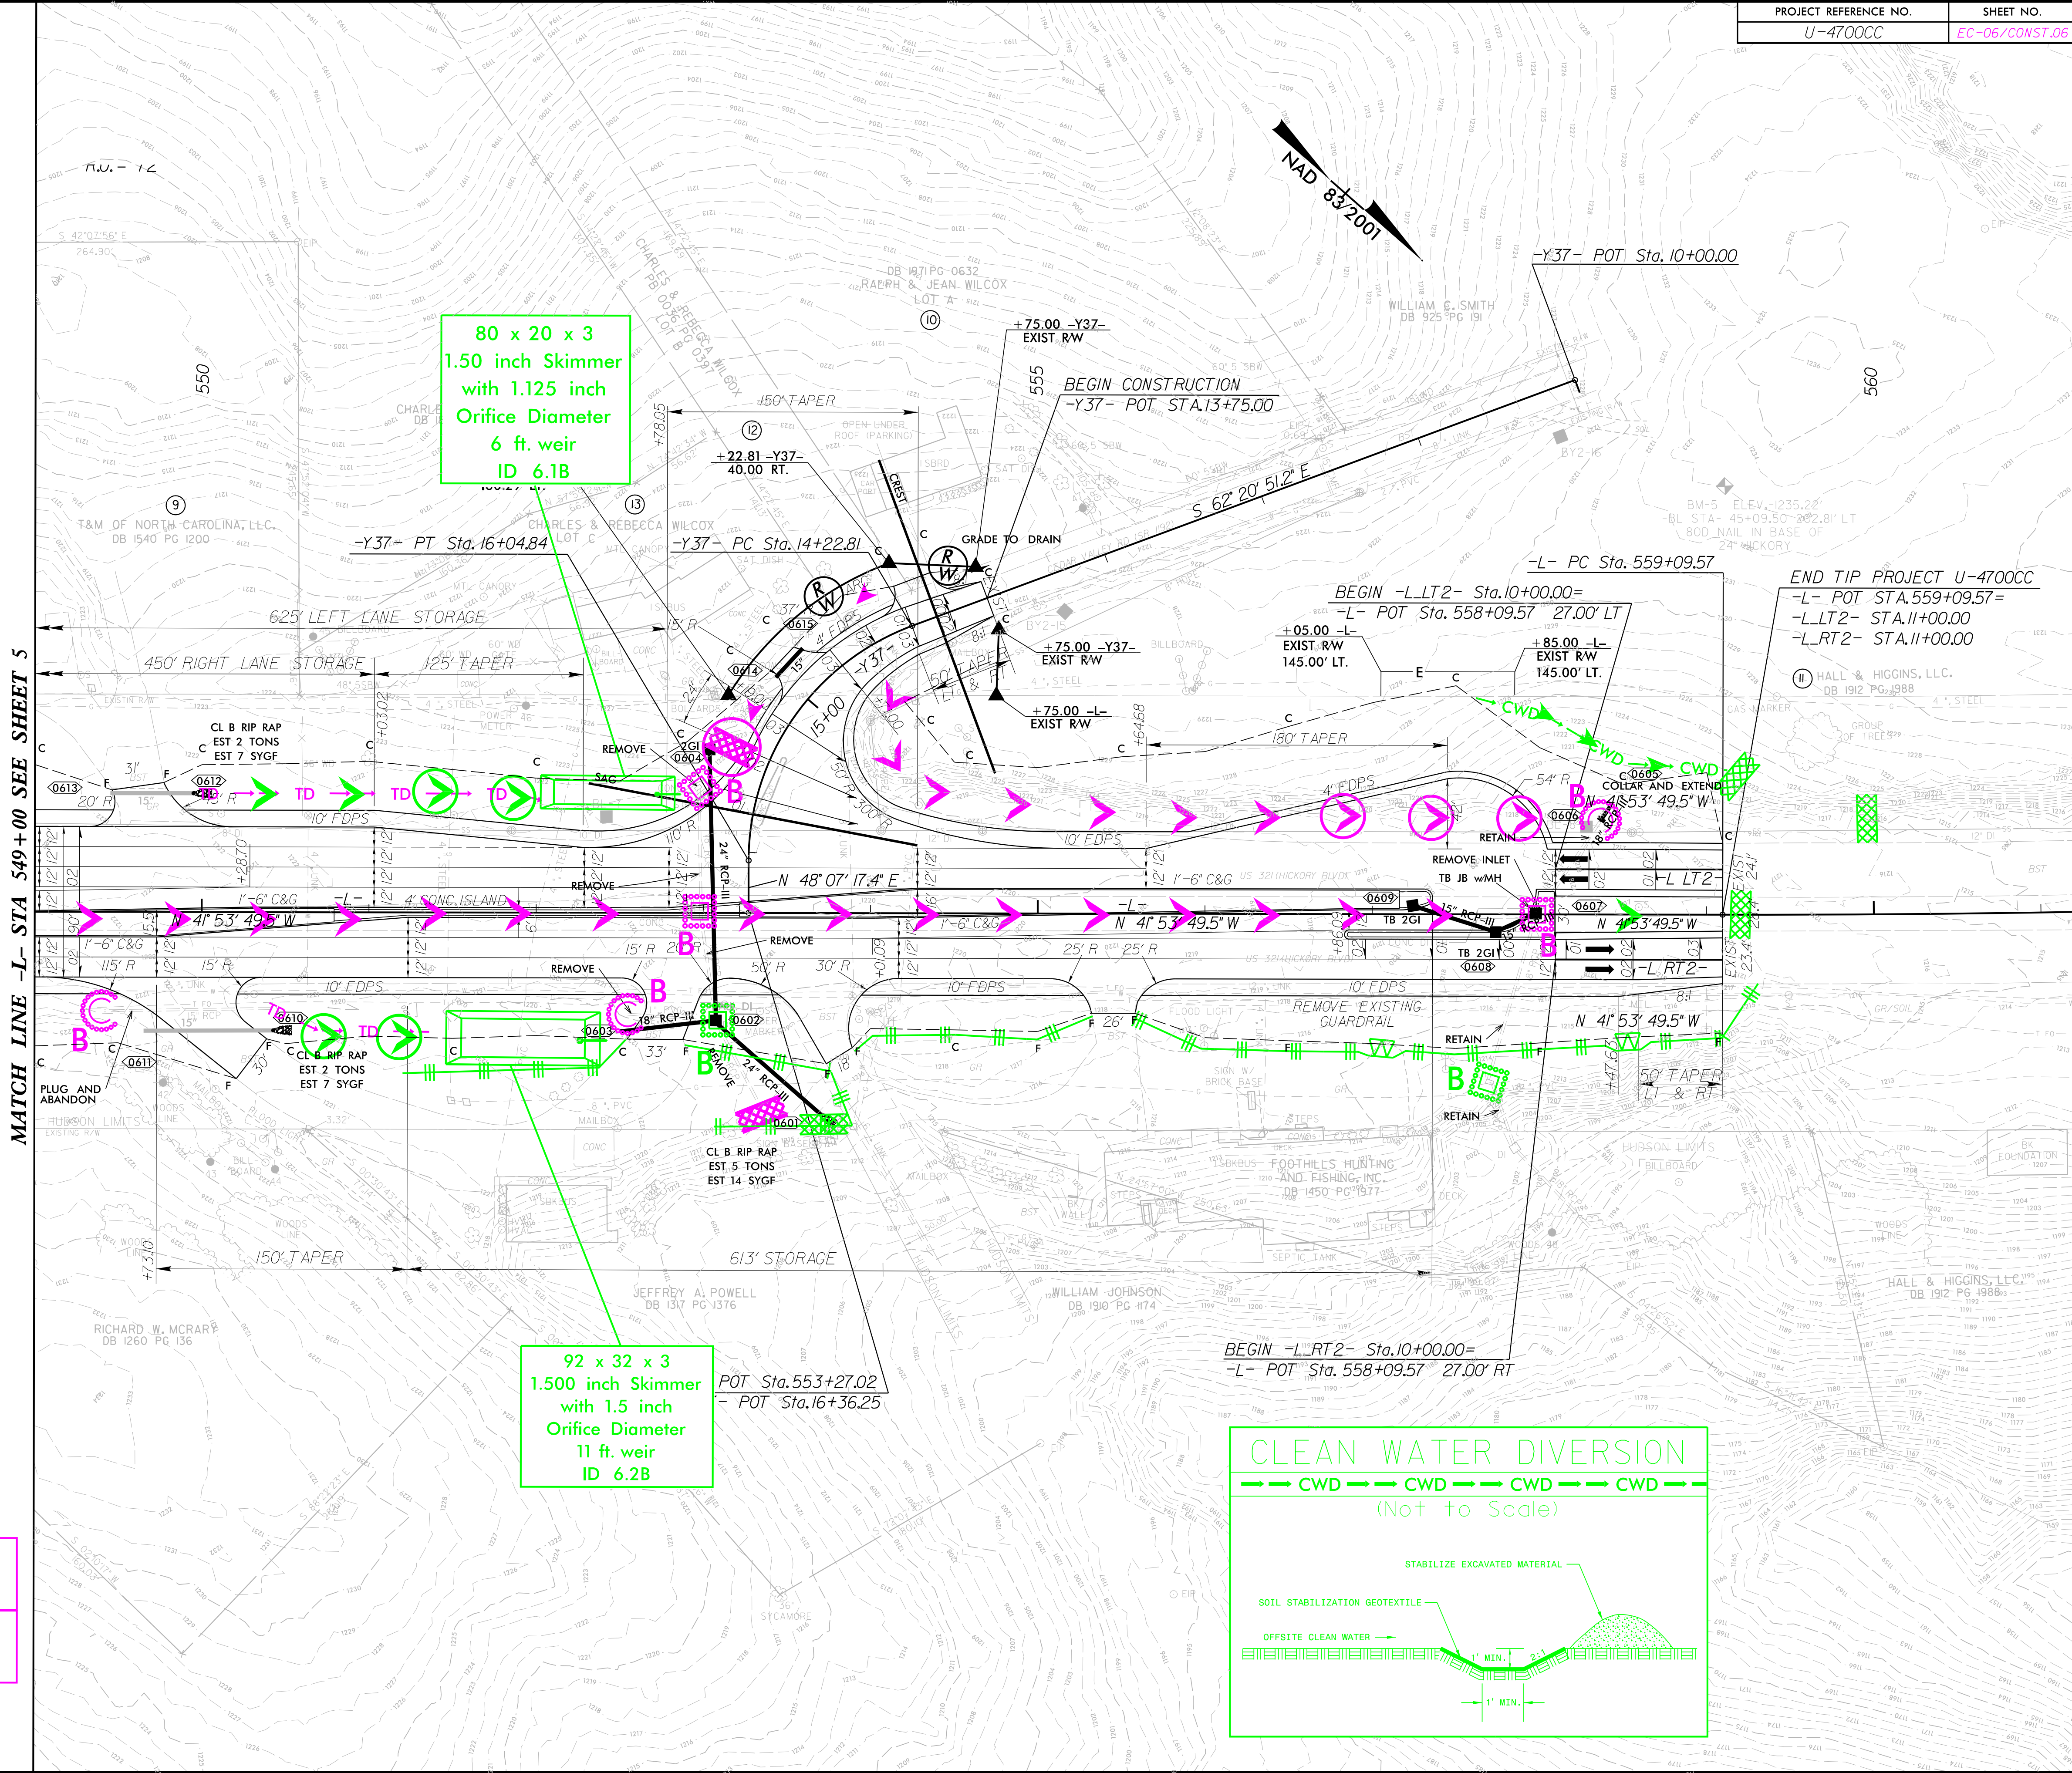

CLEARING AND GRUBBING
EROSION CONTROL FOR
CONSTRUCTION SHEET 06

NOTE:
PLACE TEMPORARY ROCK SEDIMENT DAMS TYPE - B
AND TEMPORARY ROCK SILT CHECKS TYPE - A AT
DRAINAGE OUTLETS.

NOTE:
UTILIZE FABRIC INSERT INLET PROTECTION IN LIEU
OF TYPE C INLET PROTECTION IN CATCH BASINS
WHERE WATER MIGHT POND ON ROADWAY USED
BY PUBLIC TRAFFIC AS DIRECTED BY ENGINEER.