


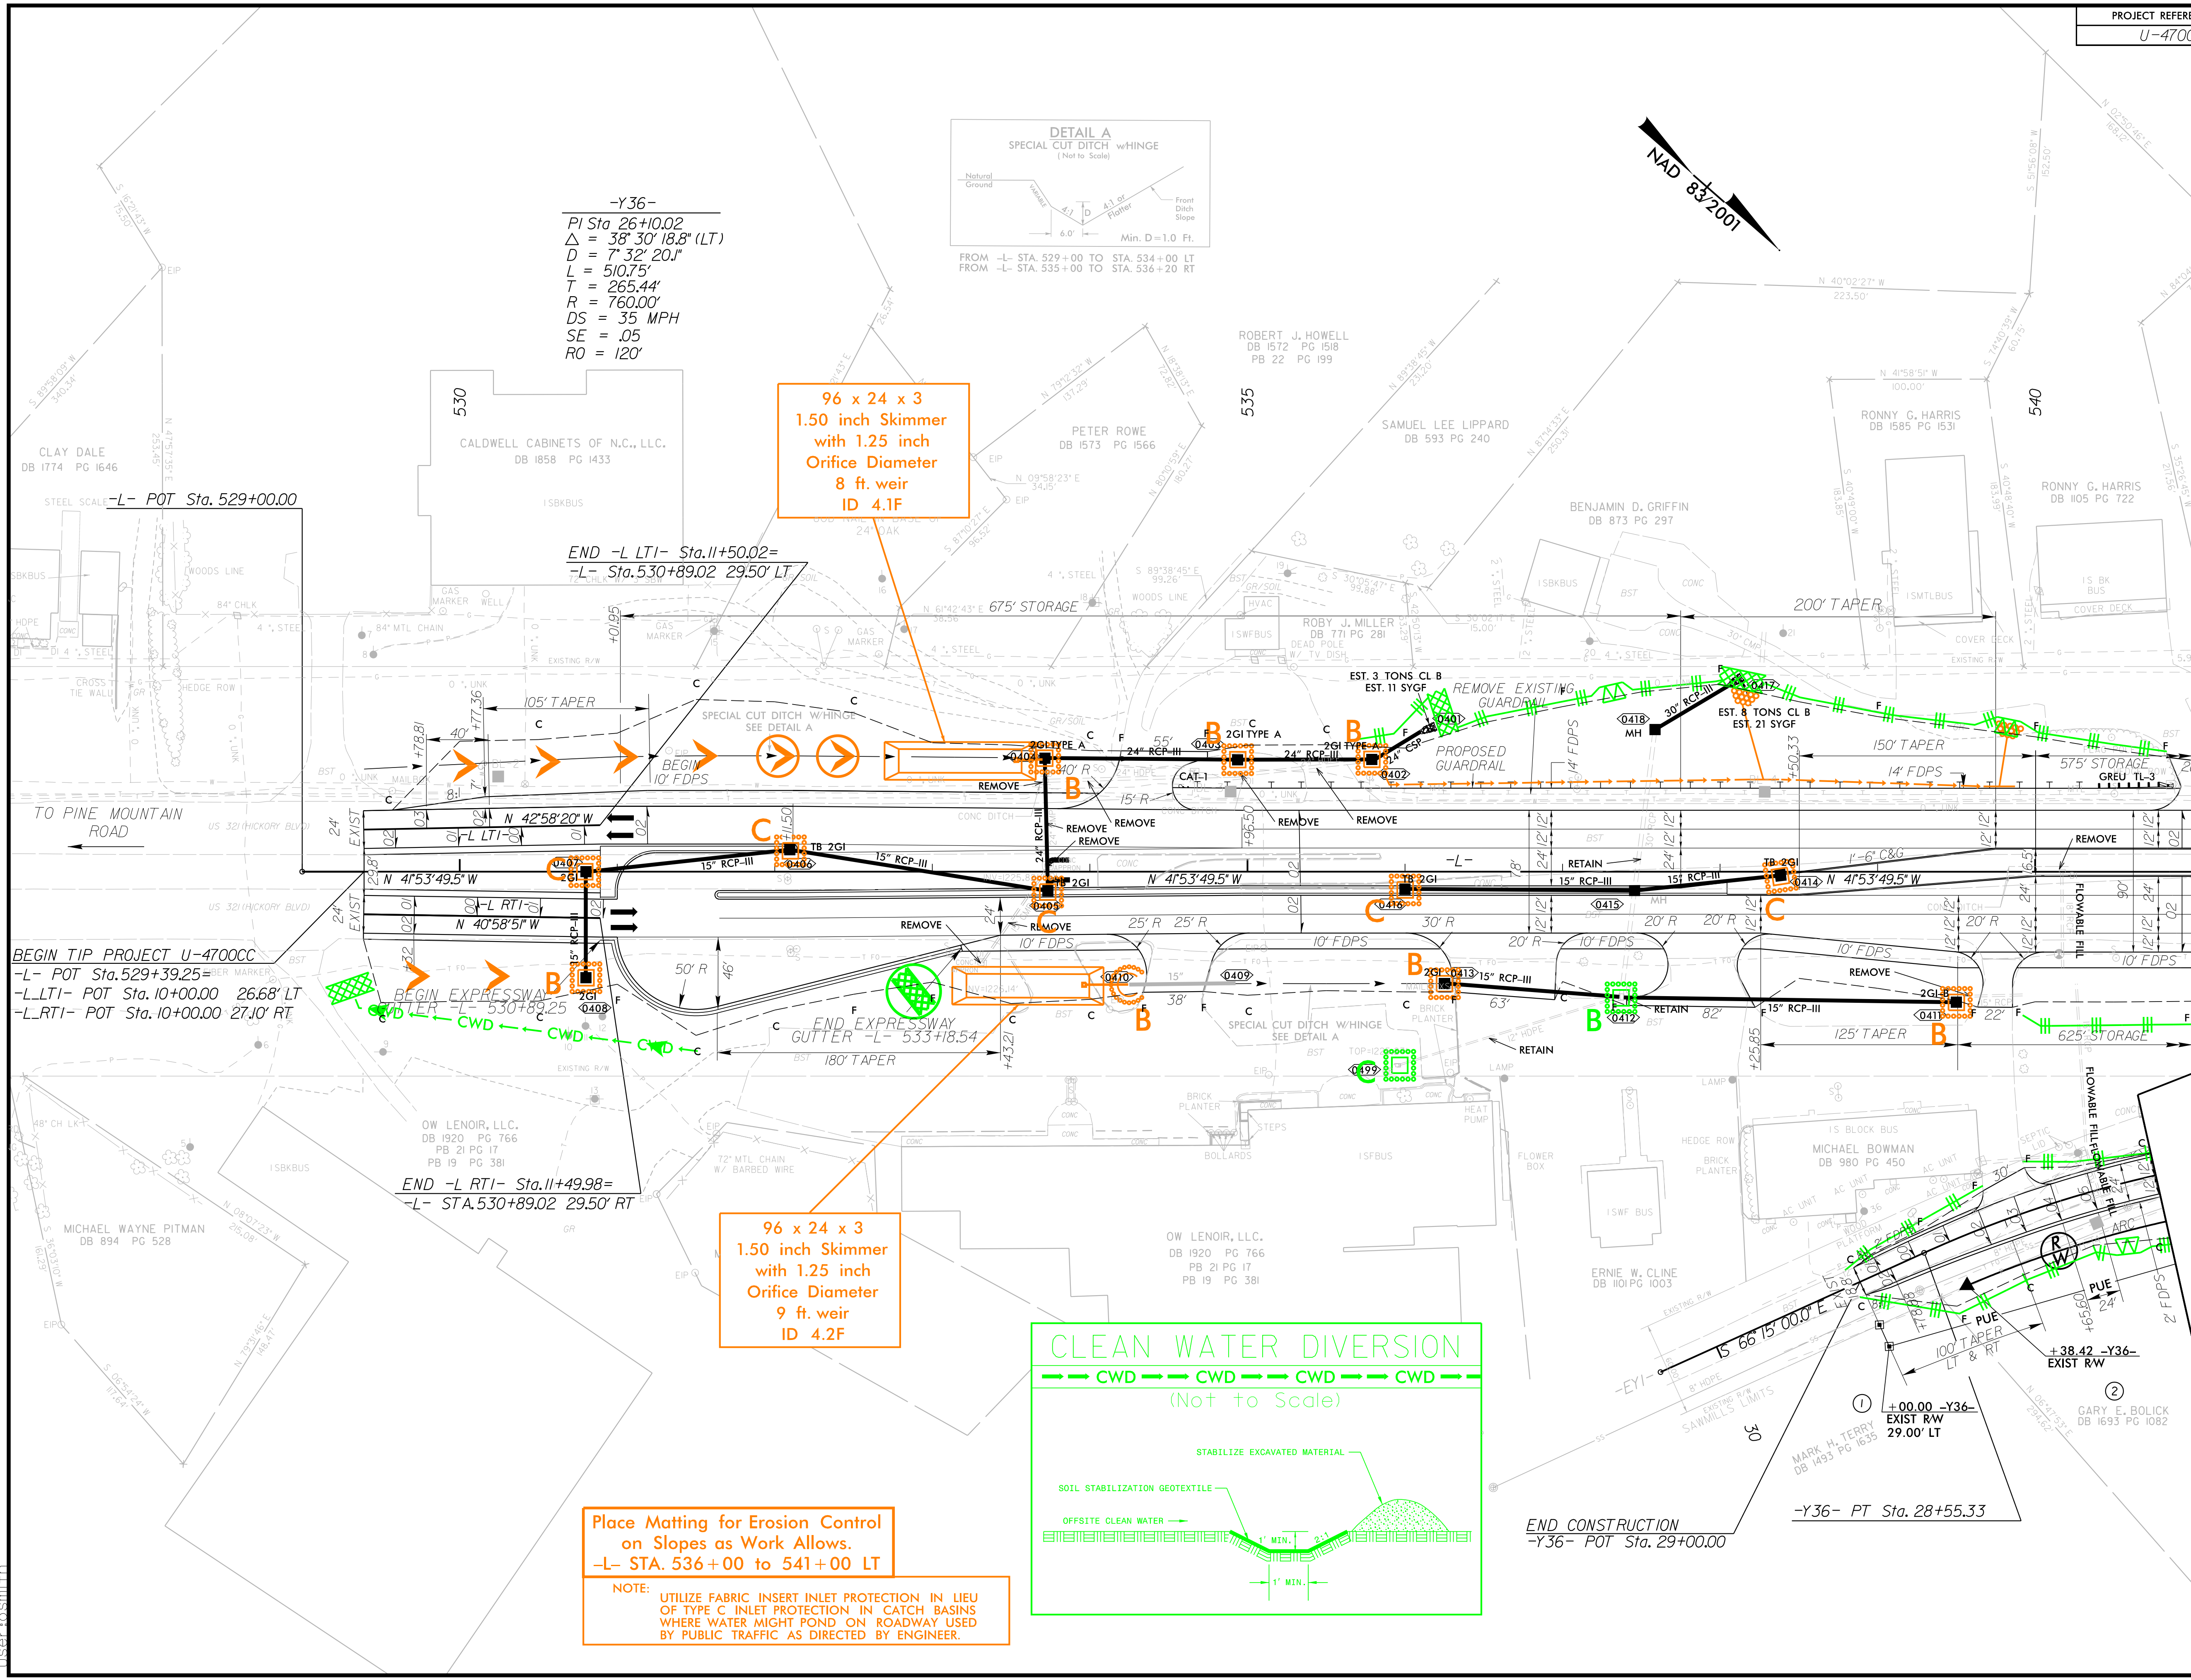


-Y36-
PI Sta 26+10.02
 $\Delta = 38^\circ 30' 18.8''$ (LT)
D = 7' 32' 20.1"
L = 510.75'
T = 265.44'
R = 760.00'
DS = 35 MPH
SE = .05
RO = 120'

96 x 24 x 3
1.50 inch Skimmer
with 1.25 inch
Orifice Diameter
8 ft. weir
ID 4.1F

96 x 24 x 3
1.50 inch Skimmer
with 1.25 inch
Orifice Diameter
9 ft. weir
ID 4.2F

Place Matting for Erosion Control
on Slopes as Work Allows.
-L- STA. 536+00 to 541+00 LT
NOTE: UTILIZE FABRIC INSERT INLET PROTECTION IN LIEU
OF TYPE C INLET PROTECTION IN CATCH BASINS
WHERE WATER MIGHT POND ON ROADWAY USED
BY PUBLIC TRAFFIC AS DIRECTED BY ENGINEER.

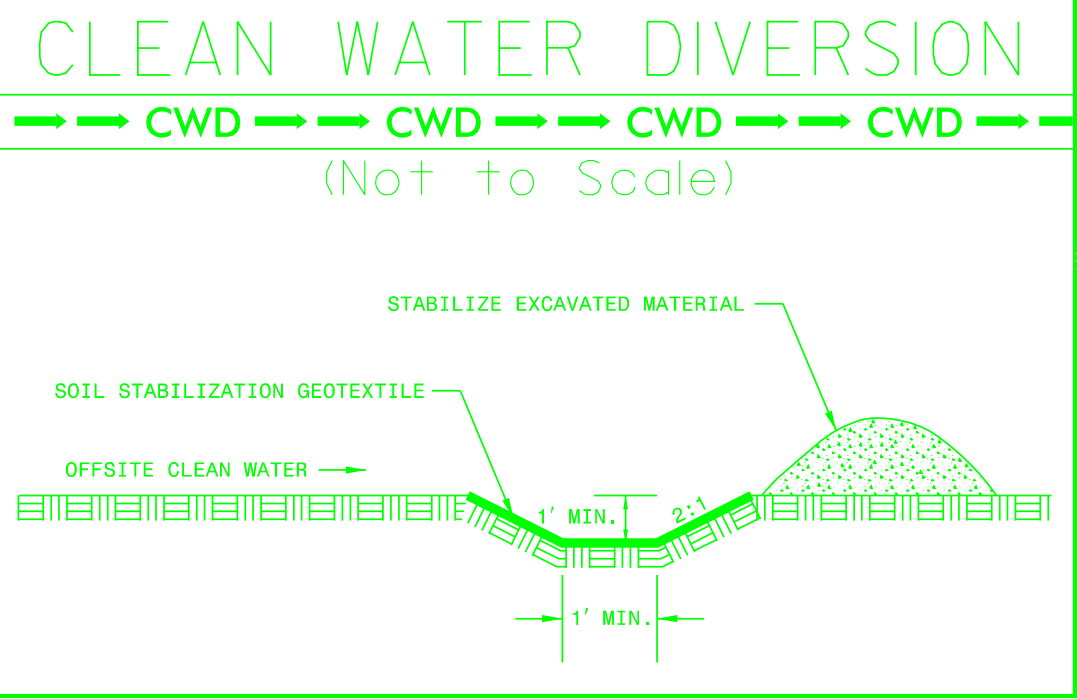

BEGIN TIP PROJECT U-4700CC
-L- POT Sta. 529+39.25
-L-LTI- POT Sta. 10+00.00 26.68' LT
-L-RTI- POT Sta. 10+00.00 27.10' RT

END -L RTI- Sta. 11+49.98=
-L- STA. 530+89.02 29.50' RT

END -L LTI- Sta. 11+50.02=
-L- STA. 530+89.02 29.50' LT

END CONSTRUCTION
-Y36- POT Sta. 29+00.00

-Y36- PT Sta. 28+55.33

MATCH LINE -L- STA 541+00.00 SEE SHEET 5