


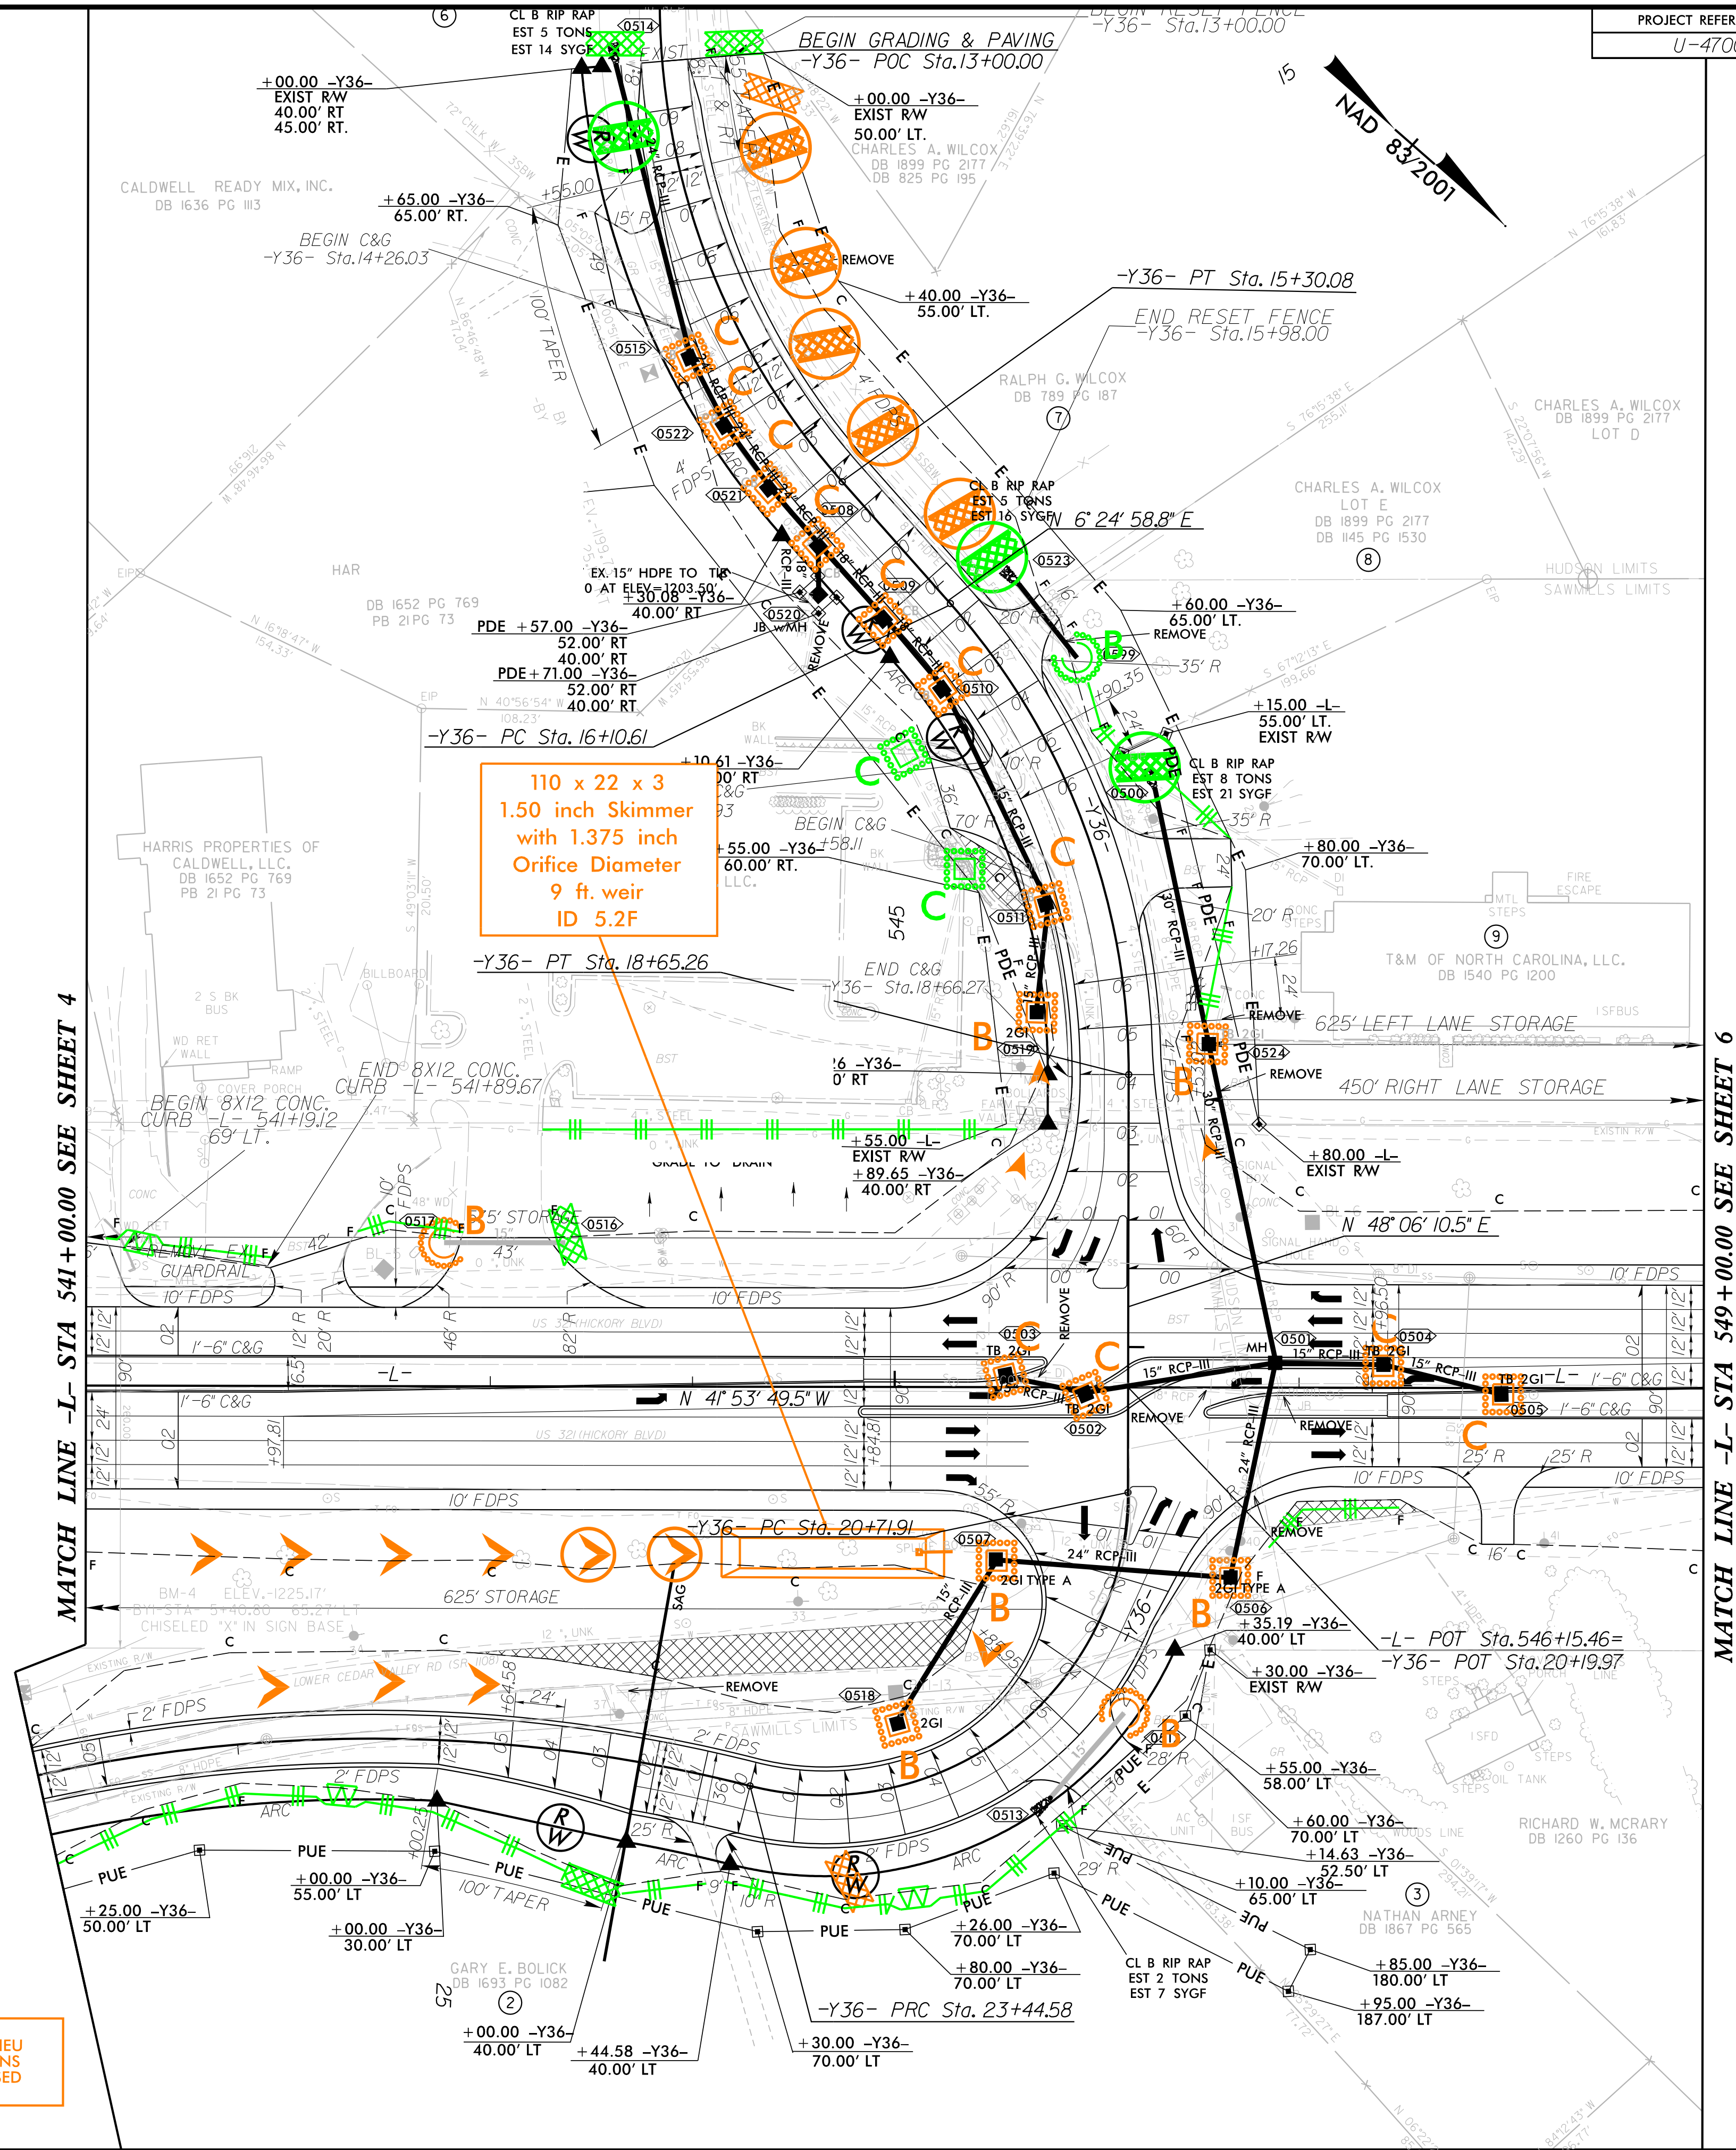

MATCH LINE -L- STA 549+00.00 SEE SHEET 6