


10/17/2023
***STVPDUP-:STV:INC.COM\3\MD\PA\Vol3\Project\ss40199194019919_0001\#00_D1\sec\p1\ne Info\TrOff\cs4\$ignol Des\gn\U-77000C\Miss\on\Wgr\gs F\les\110066_sml\el\2023xxxx.dgn
LeonAR

18 CHANNEL CONFLICT MONITOR
PROGRAMMING DETAIL

(remove jumpers and set switches as shown)

REMOVE DIODE JUMPERS 1-3, 1-8, 1-9, 1-10, 3-8, 3-9, 3-10, 6-9, 6-10,
8-9, 8-10, AND 9-10.

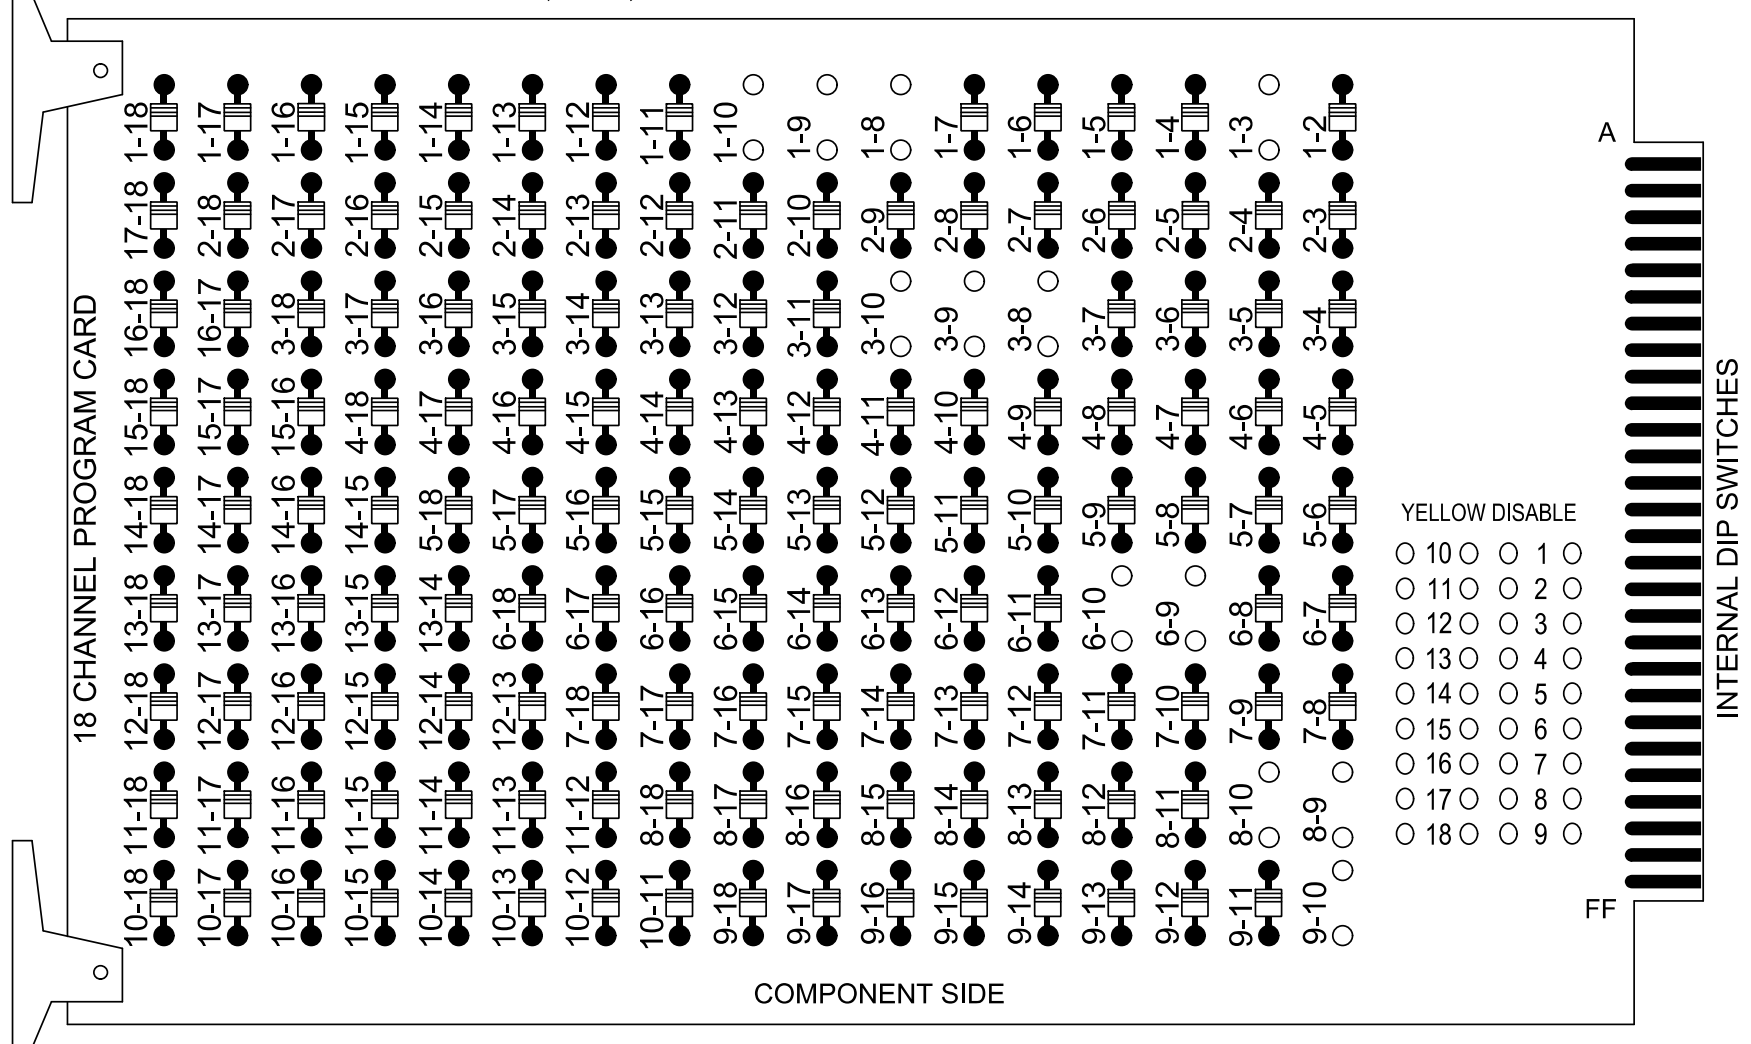

REMOVE JUMPERS AS SHOWN

NOTES:

- Card is provided with all diode jumpers in place. Removal of any jumper allows its channels to run concurrently.
- Ensure jumpers SEL2-SEL5 and SEL9 are present on the monitor board.
- Ensure that the Red Enable is active at all times during normal operation.
- Connect serial cable from conflict monitor to comm. port 1 of 2070 controller. Ensure conflict monitor communicates with 2070.

NOTES

- To prevent "flash-conflict" problems, insert red flash program blocks for all unused vehicle load switches in the output file. The installer shall verify that signal heads flash in accordance with the signal plan.
- Program phases 3 and 8 for Dual Entry.
- Program controller to start up in phase 6 Green No Walk.
- If this signal will be managed by an ATMS software, enable controller and detector logging for all detectors used at this location.
- The cabinet and controller are part of the US 321 Closed Loop System.


EQUIPMENT INFORMATION

Controller.....2070LX
Cabinet.....332 w/ Aux
Software.....Q-Free MAXTIME
Cabinet Mount.....Base
Output File Positions.....18 With Aux. Output File
Load Switches Used.....S1, S4, S8, S11, AUX S1, AUX S2
Phases Used.....3, 6, 8
Overlap "1".....*
Overlap "2".....*
Overlap "3".....NOT USED
Overlap "4".....NOT USED
Overlap "7".....*

*See overlap programming detail on sheet 2

INPUT FILE POSITION LAYOUT

(front view)

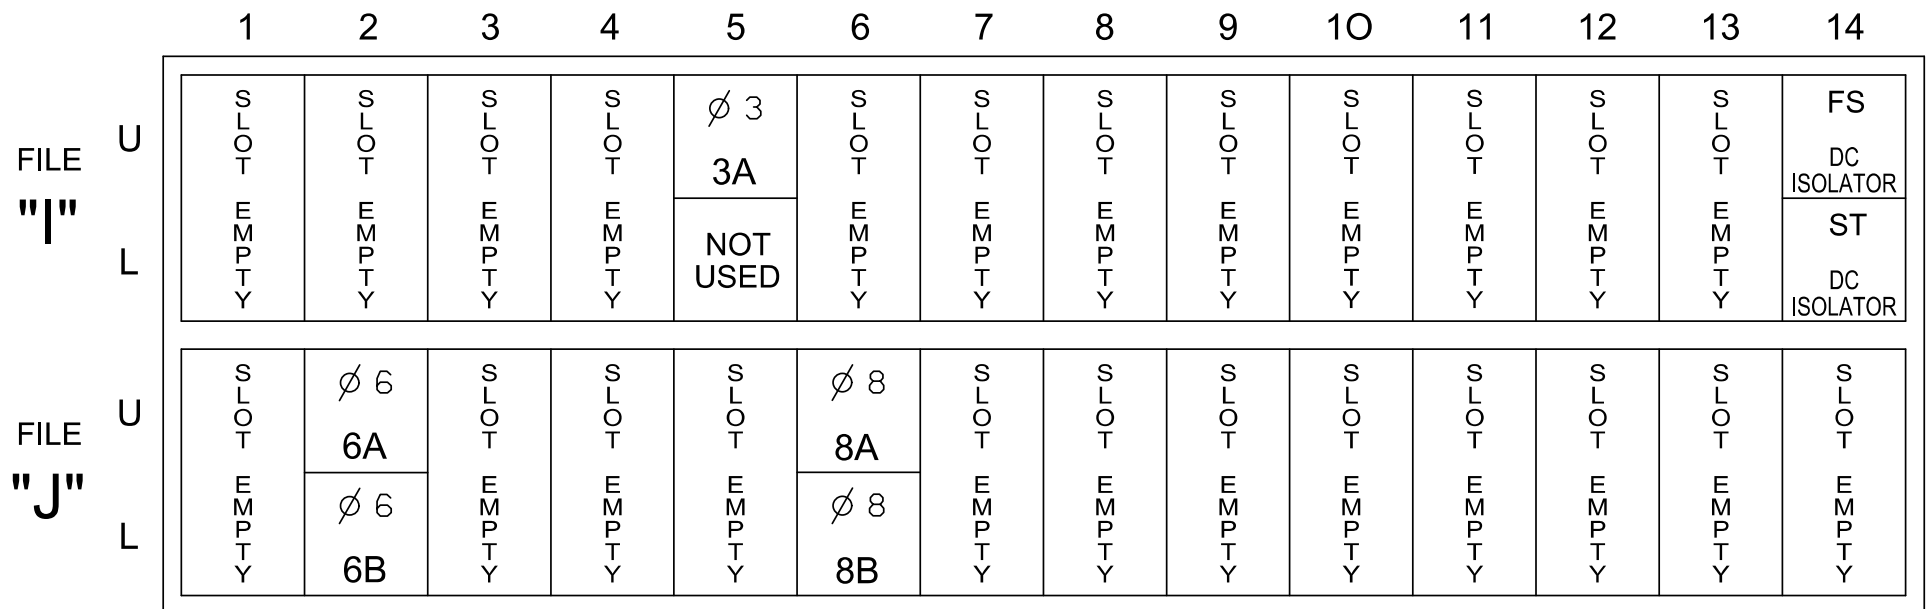

EX : 1A, 2A, ETC. = LOOP NO.'S


FS = FLASH SENSE
ST = STOP TIME

INPUT FILE CONNECTION & PROGRAMMING CHART

LOOP NO.	LOOP TERMINAL	INPUT FILE POS.	PIN NO.	INPUT POINT	DETECTOR NO.	CALL PHASE	DELAY TIME	EXTEND TIME	EXTEND	ADDED INITIAL	CALL	DELAY DURING GREEN
3A	TB4-5,6	J5U	58	20	7 ★	3	15		X		X	
6A	TB3-5,6	J2U	40	2	16	6			X	X	X	
6B	TB3-7,8	J2L	44	6	17	6			X	X	X	
8A	TB5-9,10	J6U	42	4	22	8	15		X		X	
8B	TB5-11,12	J6L	46	8	23	8	15		X		X	

★ For the detectors to work as shown on the signal plan, see the Vehicle Detector Setup Programming Detail for Alternate Phasing on sheet 3.

INPUT FILE POSITION LEGEND: J2L

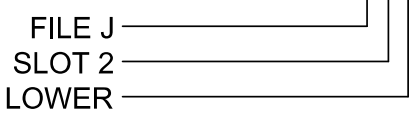

SIGNAL HEAD HOOK-UP CHART

LOAD SWITCH NO.	S1	S2	S3	S4	S5	S6	S7	S8	S9	S10	S11	S12	AUX S1	AUX S2	AUX S3	AUX S4	AUX S5	AUX S6
CMU CHANNEL NO.	1	2	13	3	4	14	5	6	15	7	8	16	9	10	17	11	12	18
PHASE	OL7	2	2 PED	3	4	4 PED	5	6	6 PED	7	8	8 PED	OL1	OL2	SPARE	OL3	OL4	SPARE
SIGNAL HEAD NO.	32 ★	NU	NU	31 ★	NU	NU	NU	61	62	NU	NU	81,82	NU	32 ★	31 ★	NU	NU	NU
RED								134	134			107						
YELLOW	★			★				135	135									
GREEN								136										
RED ARROW													A121	A124				
YELLOW ARROW											108		A122	A125				
FLASHING YELLOW ARROW													A123	A126				
GREEN ARROW	127			118				136				109						
Hand icon																		
Walking person icon																		


NU = Not Used

★ Denotes install load resistor. See load resistor installation detail this sheet.

★ See pictorial of head wiring in detail this sheet.

4 SECTION FYA PPLT SIGNAL WIRING DETAIL


(wire signal heads as shown)

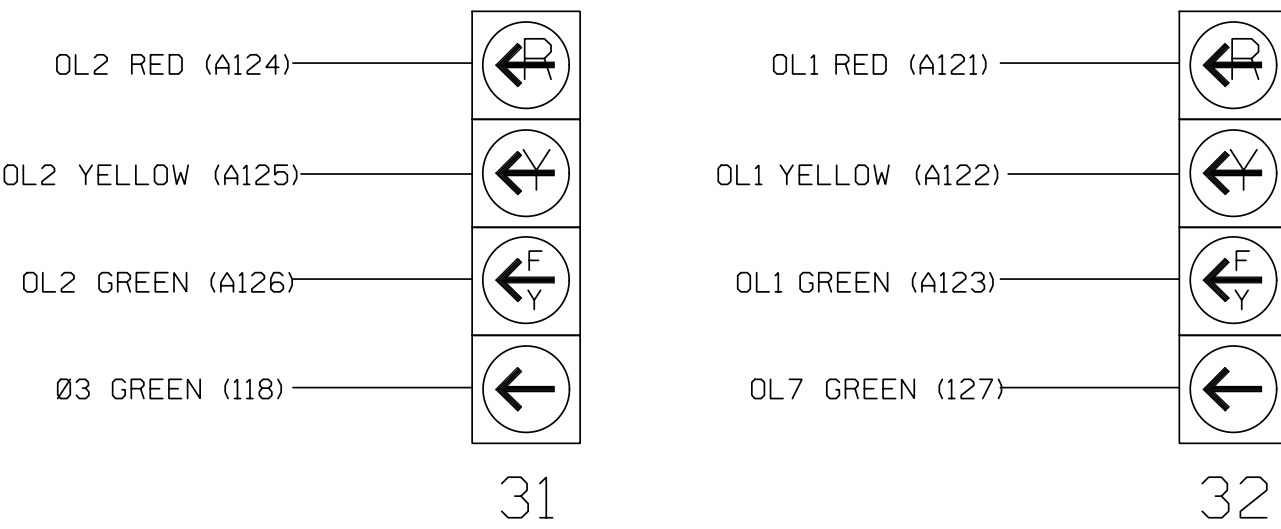

LOAD RESISTOR INSTALLATION DETAIL

(install resistors as shown below)

VALUE (ohms)	WATTAGE
1.5K - 1.9K	25W (min)
2.0K - 3.0K	10W (min)

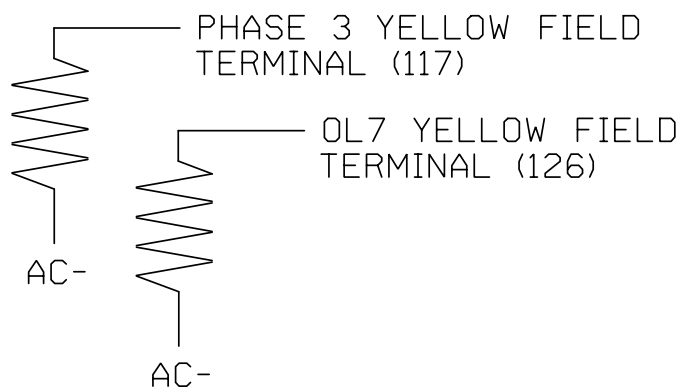


stv

STV Engineers, Inc.
900 West Trade St., Suite 715
Charlotte, NC 28202
(704) 372-1885
NC License Number F-0991

ELECTRICAL DETAIL SHEET 1 OF 3


ELECTRICAL AND PROGRAMMING
DETAILS FOR:

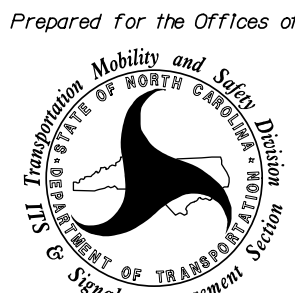

US 321 (Hickory Boulevard) NB
at
SR 1108 (Mission Road)/
SR 1108 (Lower Cedar Valley Rd)
Division 11 Caldwell County Hudson
PLAN DATE: Sept 2023 REVIEWED BY: D.J. Darity
PREPARED BY: R.L. Aristondo REVIEWED BY: T.M. Woody

REVISIONS	INIT.	DATE

DOCUMENT NOT CONSIDERED
FINAL UNLESS ALL
SIGNATURES COMPLETED

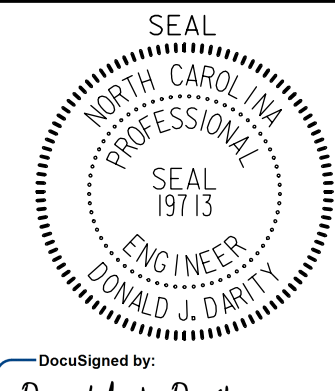

DocuSigned by:
Donald J. Darity
10/18/2023
DATE
SIG. INVENTORY NO. 11-0066