


10/25/18
UPDATED WATER & SEWER 12/21/18
UPDATED UTL-DSN 8/6/19
UPDATED UBO SHEETS 3/27/20

TRANSPORTATION\31535-15 U4700CC\UTILITIES\U4700CC_UT_PSH01_U01.DGN

TIP PROJECT: U-4700CC

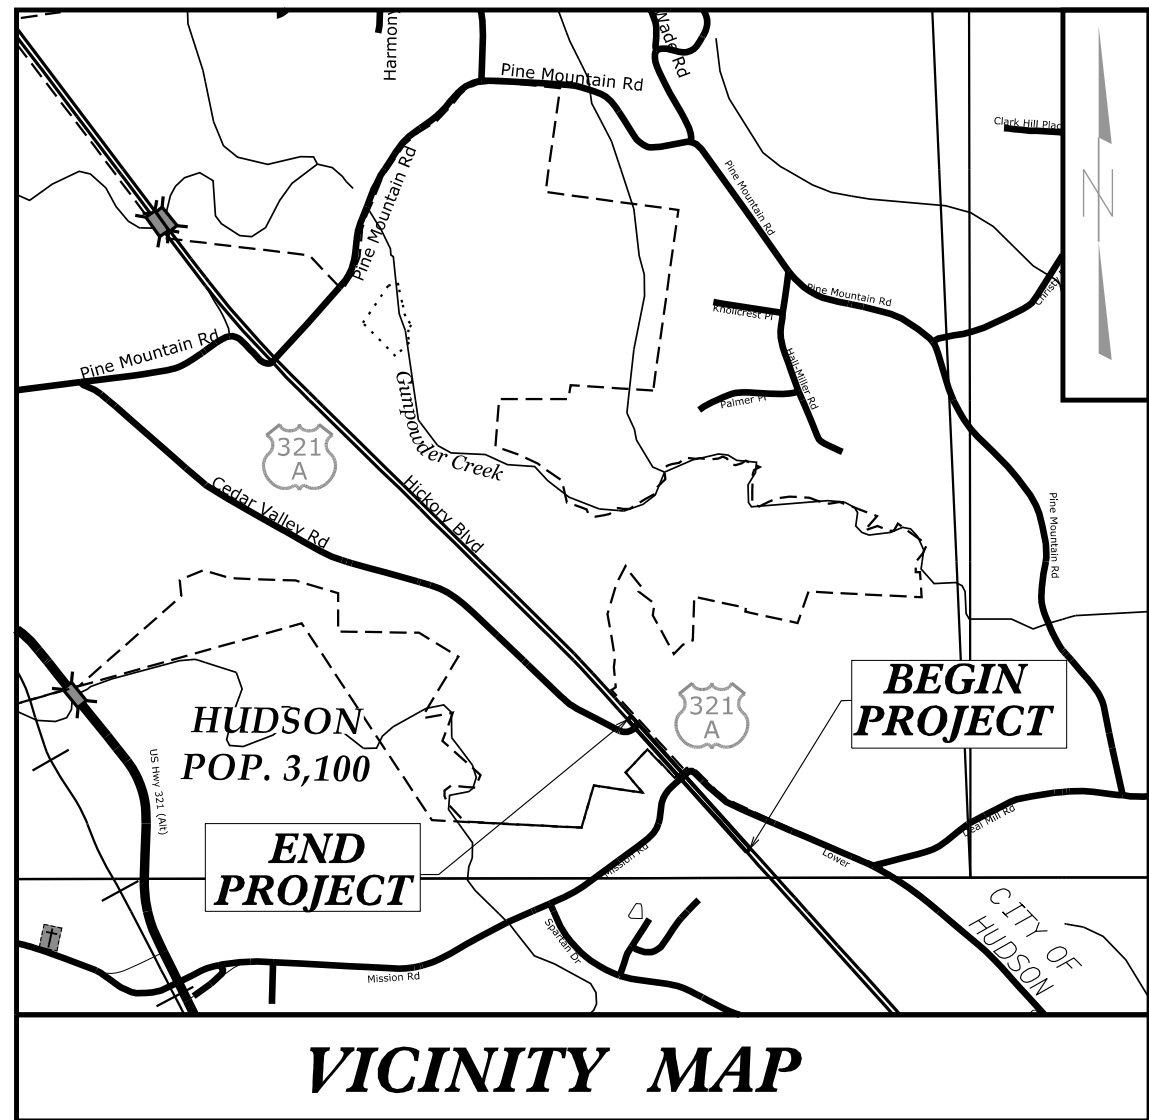

STATE OF NORTH CAROLINA
DIVISION OF HIGHWAYS

UTILITIES BY OTHERS PLANS
CALDWELL COUNTY

LOCATION: US 321 (HICKORY BLVD) AT MISSION /LOWER ROAD

TYPE OF WORK: RELOCATION OF POWER, GAS, TELEPHONE,
AND FIBER

T.I.P. NO.


U-4700CC

SHEET NO.

UO-1

NOTE:

ALL UTILITY WORK SHOWN ON THIS SHEET WILL BE DONE BY OTHERS.
NO PAYMENT WILL BE MADE TO THE CONTRACTOR FOR UTILITY WORK SHOWN ON THIS SHEET.

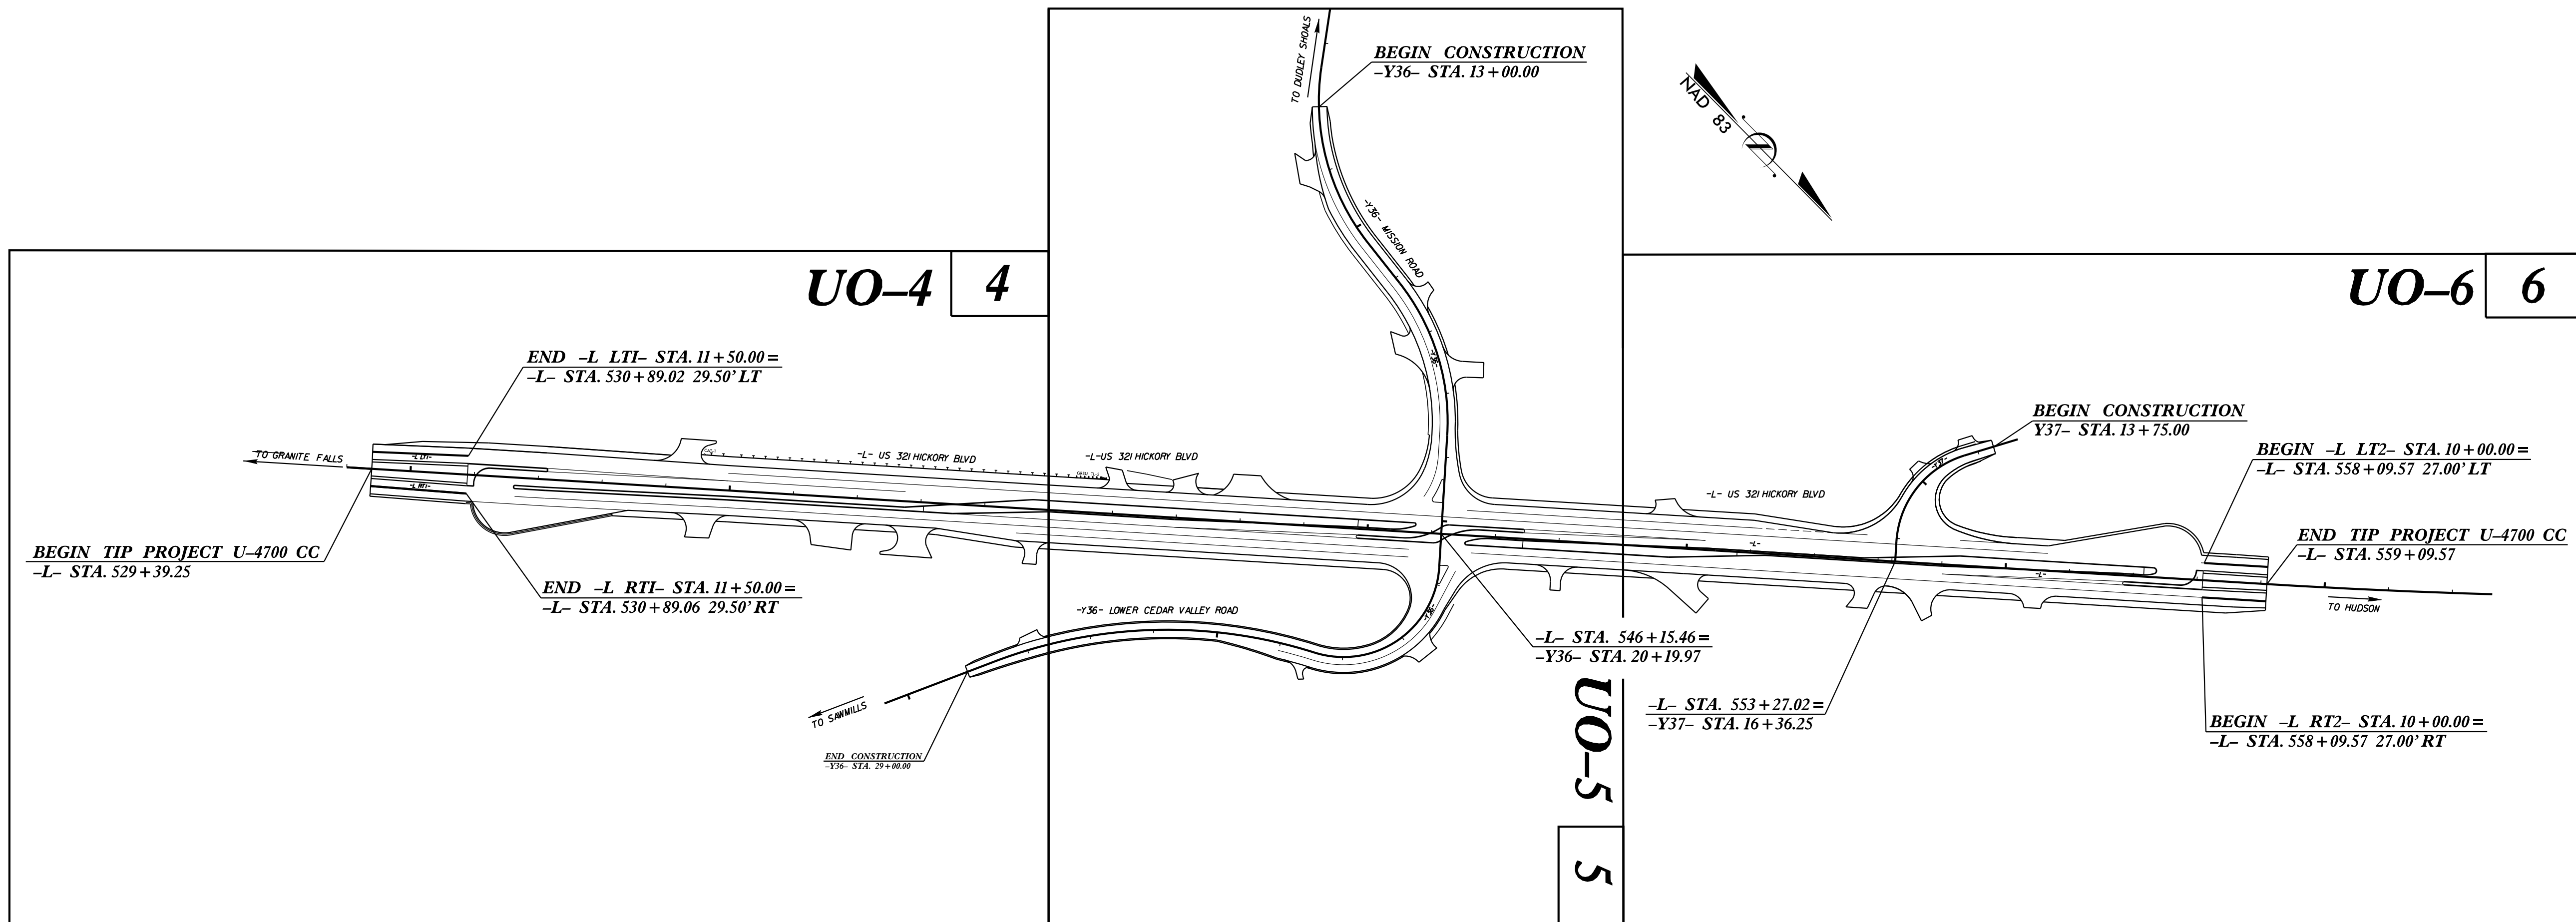

PRELIMINARY PLANS
DO NOT USE FOR CONSTRUCTION

GRAPHIC SCALES



INDEX OF SHEETS

SHEET NO.:

UO-1

UO-2

UO-3

UO-4 THRU UO-6

DESCRIPTION:

TITLE SHEET

UBO SYMBOLOGY SHEET

SHEET OMITTED

UBO PLAN SHEETS

UTILITY OWNERS WITH CONFLICTS

- (A) POWER - BLUE RIDGE ELECTRIC
- (B) POWER - DUKE ENERGY
- (C) GAS - PIEDMONT NATURAL GAS
- (D) TELECOMMUNICATIONS - AT&T
- (E) TELECOMMUNICATIONS - CENTURY LINK
- (F) FIBER OPTIC - MCNC
- (G) CATV - CHARTER/SPECTRUM

UTILITIES SHOWN ON UC SHEETS

- (H) WATER & SEWER - CITY OF LENOIR
- (I) WATER & SEWER - TOWN OF SAWMILLS
- (J) WATER & SEWER - CALDWELL COUNTY

PREPARED IN THE OFFICE OF:



Prepared in the Office of:

JOHNSON, MIRMIRAN, & THOMPSON, INC.

2550 West Tyvola Road, Suite 120
Charlotte, NC 28217

Nick Asaro, PLS


PROJECT UTILITY MANAGER

Joe Montgomery

PROJECT UTILITY COORDINATOR

Shane Waidner

PROJECT UTILITY DESIGNER

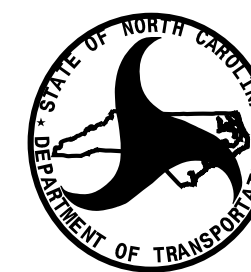

DIVISION OF HIGHWAYS
UTILITIES UNIT
1555 MAIL SERVICES CENTER
RALEIGH, NC 27699-1555
PHONE (919) 707-6690
FAX (919) 250-4151

Ramie Shaw

PROJECT MANAGER

Brandon Greer

UTILITIES DIVISION COORD.