


10/25/18
UPDATED WATER & SEWER 12/21/18
UPDATED UTIL DSN 8/6/19
UPDATED UBO SHEETS 3/27/20

TRANSPORTATION\31535-15_11472000\UTILITIES\11472000C.U1.PSU05-10-5.DGN

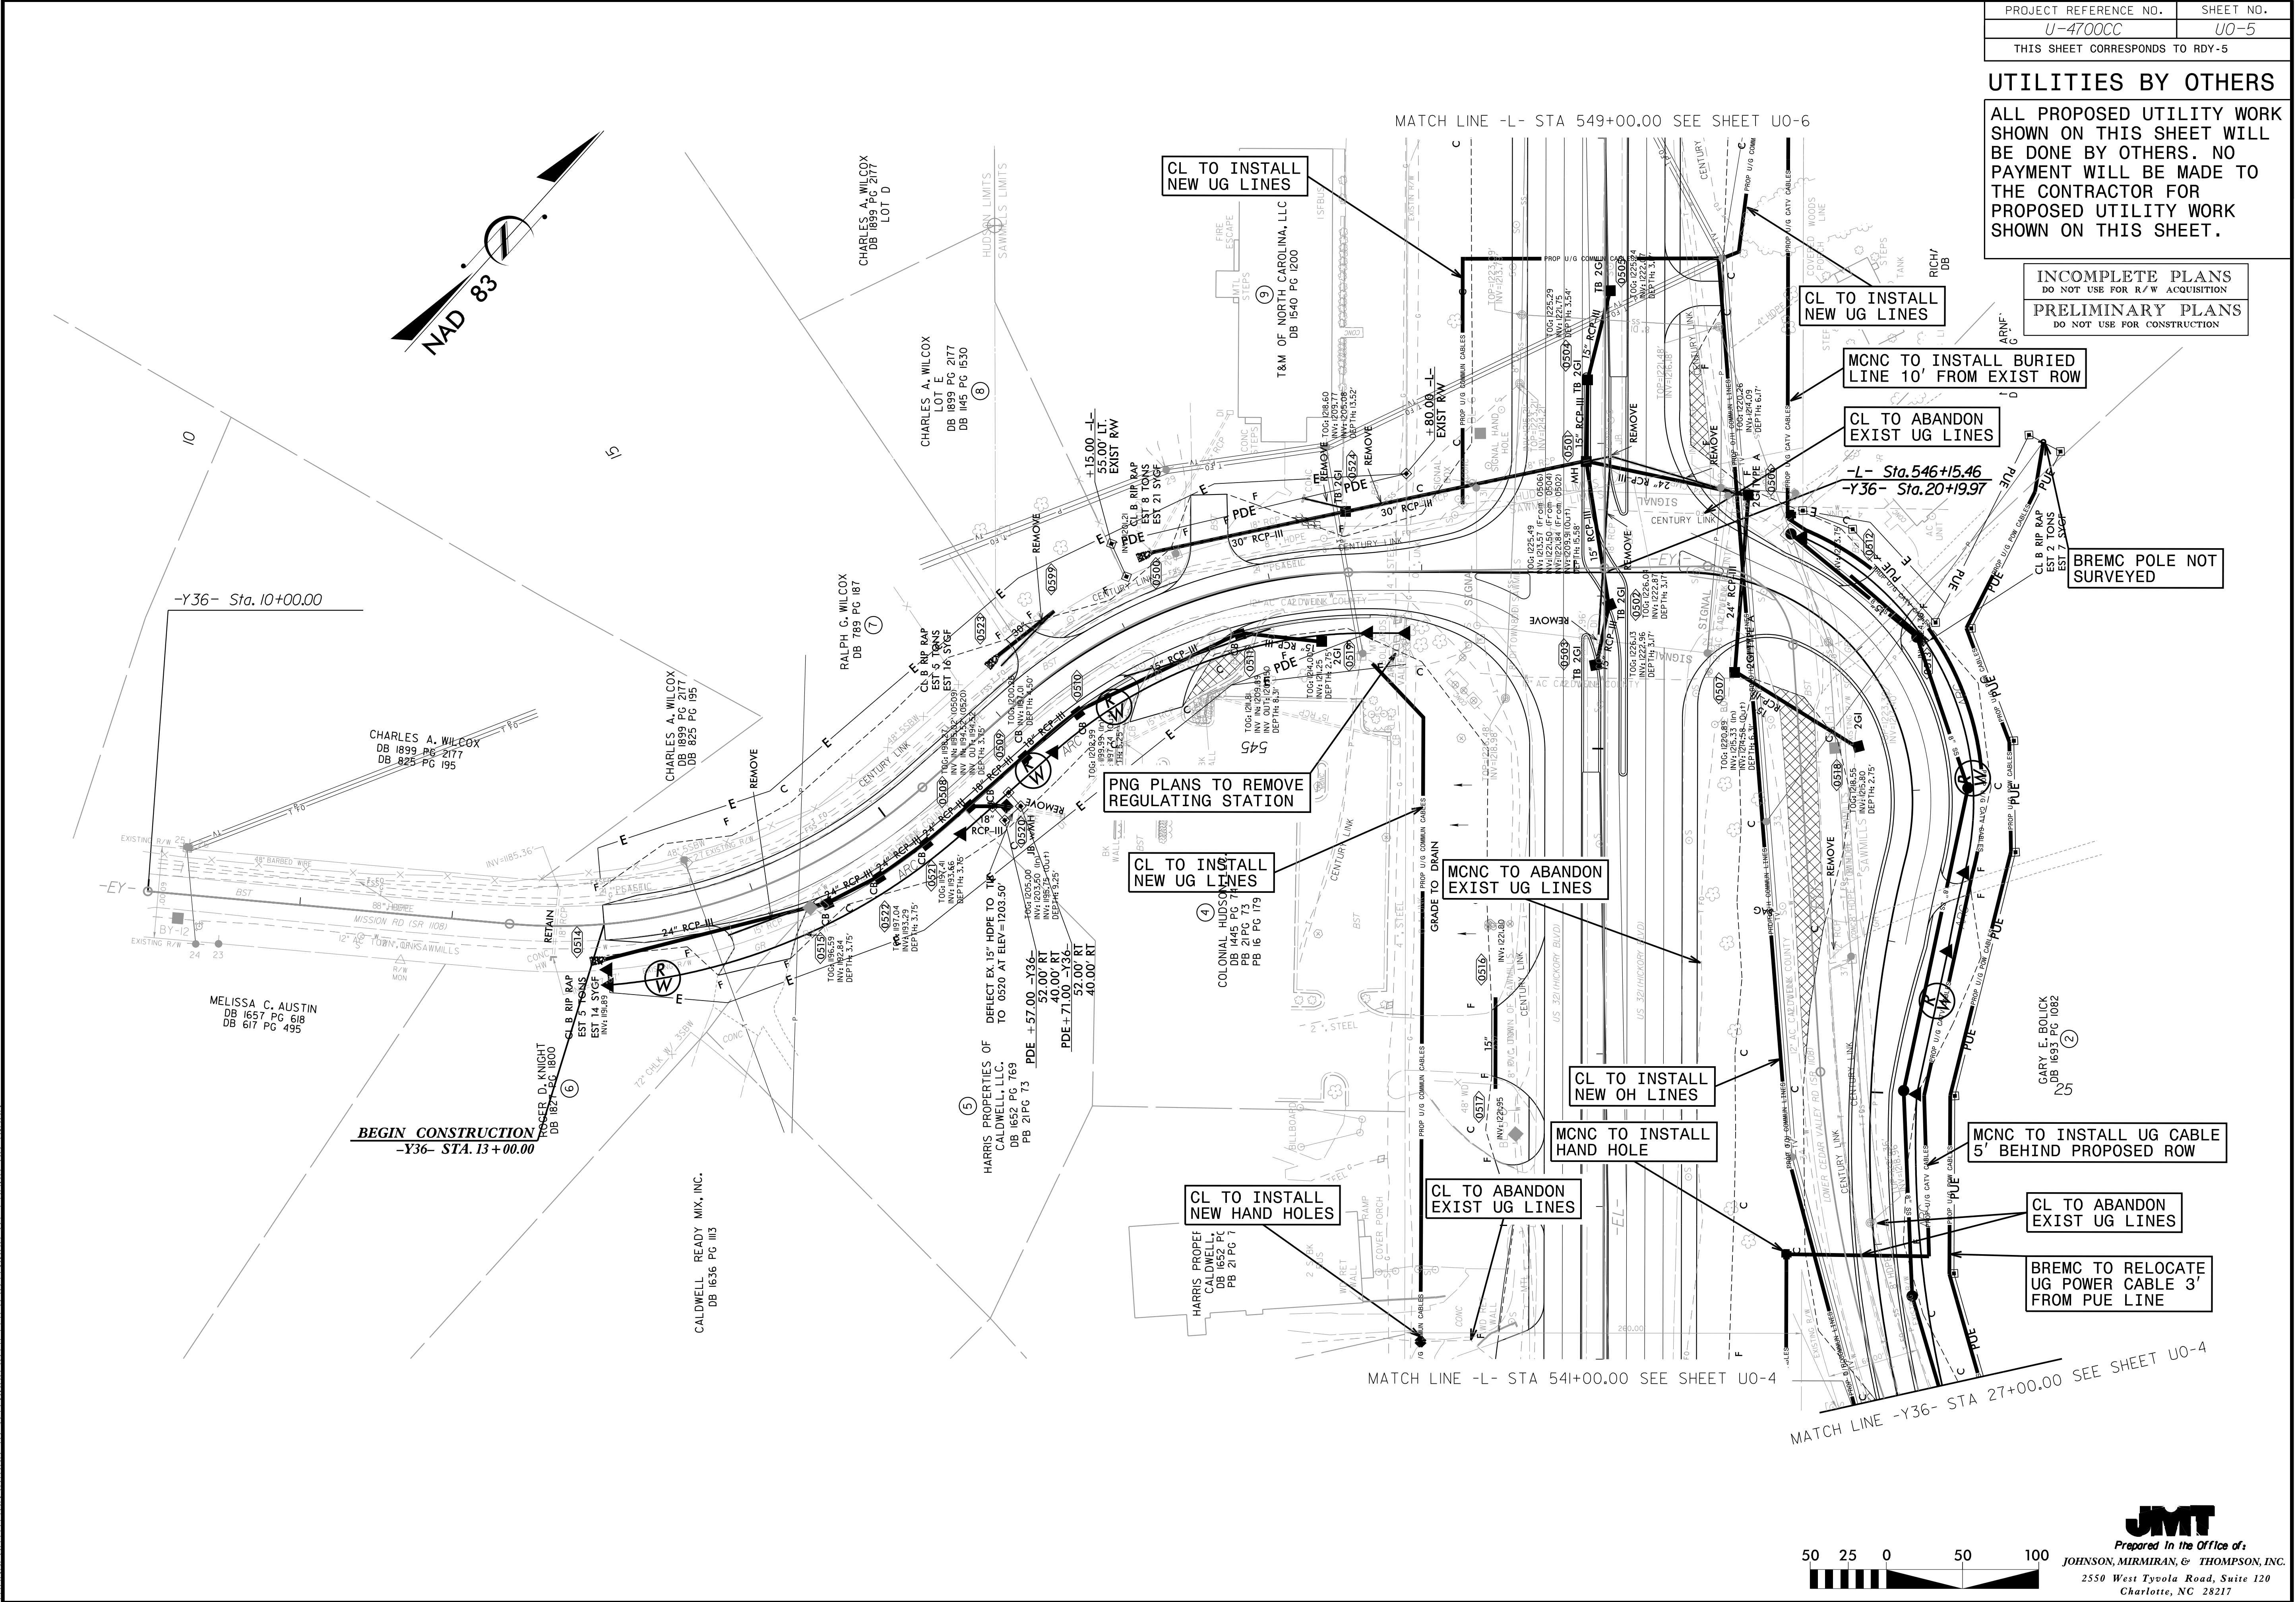

PROJECT REFERENCE NO.	SHEET NO.
U-4700CC	U0-5
THIS SHEET CORRESPONDS TO RDY-5	

UTILITIES BY OTHERS

ALL PROPOSED UTILITY WORK SHOWN ON THIS SHEET WILL BE DONE BY OTHERS. NO PAYMENT WILL BE MADE TO THE CONTRACTOR FOR PROPOSED UTILITY WORK SHOWN ON THIS SHEET.

INCOMPLETE PLANS
DO NOT USE FOR R/W ACQUISITION

PRELIMINARY PLANS
DO NOT USE FOR CONSTRUCTION

