


TYPICAL DETAIL OF PROJECT LIMITS AT
SIGNALIZED Y LINES

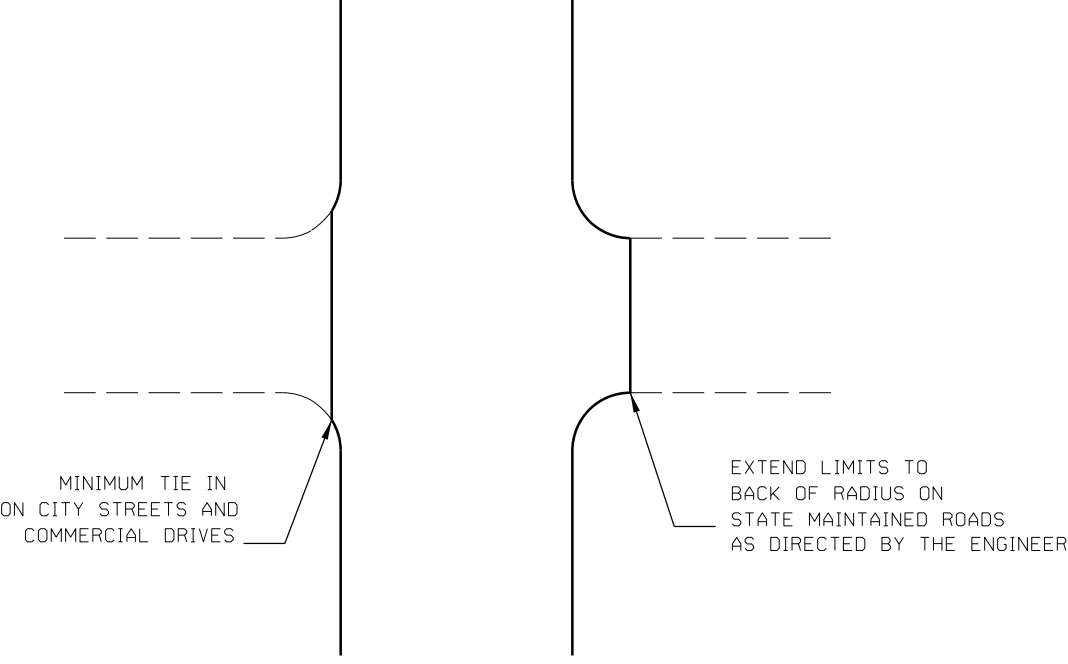

TYPICAL DETAIL OF PROJECT LIMITS AT
UNSIGNALIZED Y LINES

ADDITIONAL INTERSECTIONS (NON-TYPICAL)		
Extend paving limits to back of radius or loop on the following intersections:		
MAP#1	SR3247 Millstone	22.5*40
MAP#1	SR3281 Hampton Estates	23*50
MAP#1	SR3274 Cameron Court	23*50
MAP#1	SR1448 Old Mill Farm	26*70
MAP#1	SR1495 Muddy Creek	26*70
MAP#1	SR3486 Altavista Dr	25*45
MAP#1	SR1543 James Dr	24*30
MAP#1	SR1548 Davie	21*40
MAP#1	SR1486 River Pines	22*40
MAP#1	SR1487 Old Beverly	24*45
MAP#1	SR1488 S.R.Daniels	26*40
MAP#1	SR1489 Tall Pines	26*40
MAP#1	SR1490 Centenary	22*50
MAP#2	SR2034 Boggs	26*70
MAP#3	SR2085 Baptists Children Lane	41*75
MAP#3	SR2085 Lake Rd	65*85
MAP#3	SR2060 Kendall	23*90