


XSC LAYOUT SHEET

1" = 250'

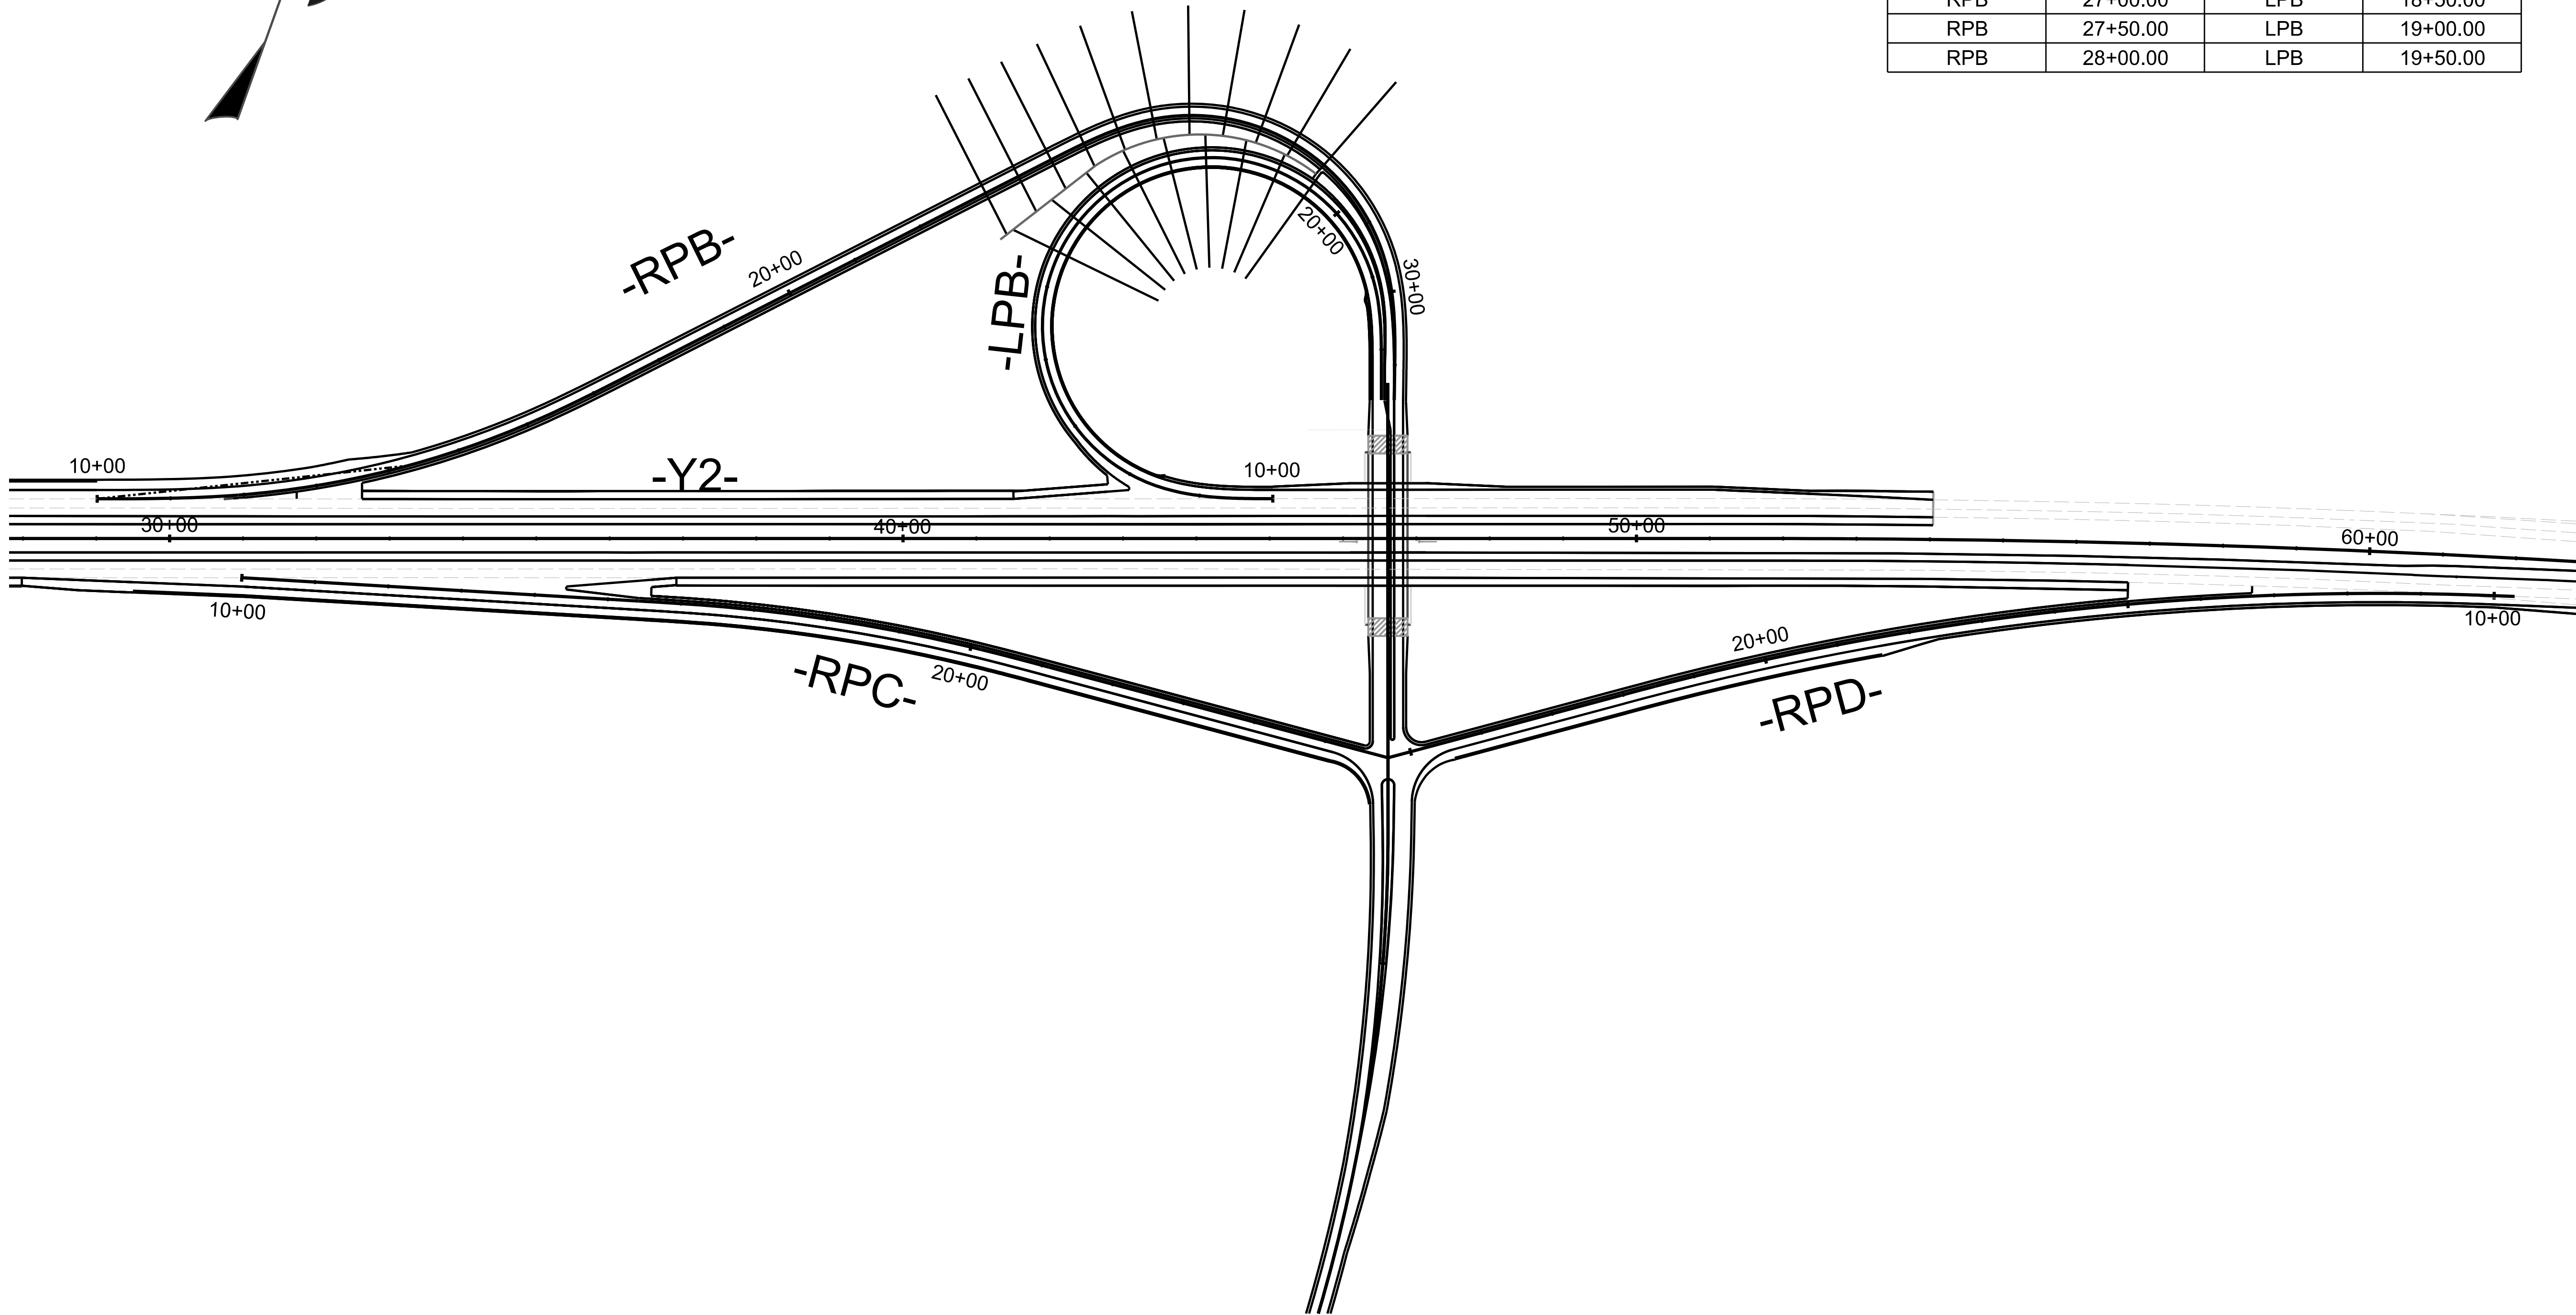

XSC LAYOUT INFORMATION			
Alignment	Station	Alignment	Station
RPB	23+00.00	LPB	15+50.00
RPB	23+50.00	LPB	16+00.00
RPB	24+00.00	LPB	16+00.00
RPB	24+50.00	LPB	16+50.00
RPB	25+00.00	LPB	17+00.00
RPB	25+50.00	LPB	17+50.00
RPB	26+00.00	LPB	17+50.00
RPB	26+50.00	LPB	18+00.00
RPB	27+00.00	LPB	18+50.00
RPB	27+50.00	LPB	19+00.00
RPB	28+00.00	LPB	19+50.00

U-6187

FINAL2B-1

NORTH CAROLINA

DEPARTMENT OF TRANSPORTATION

DAVIE COUNTY

ROADWAY DESIGN UNIT

PREPARED BY

VHB Engineering NC, P.C. (C-3705)
540 Main Campus Drive, Suite 500
Raleigh, NC 27606