


U-6187

FINAL2B-2

NORTH CAROLINA

DEPARTMENT OF TRANSPORTATION

DAVIE COUNTY

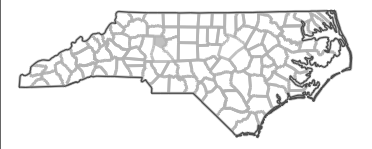

ROADWAY DESIGN UNIT

PREPARED BY




vhb


vhb Engineering, Inc. P.C. (C-2785)

940 Main Campus Drive, Suite 500

Raleigh, NC 27608

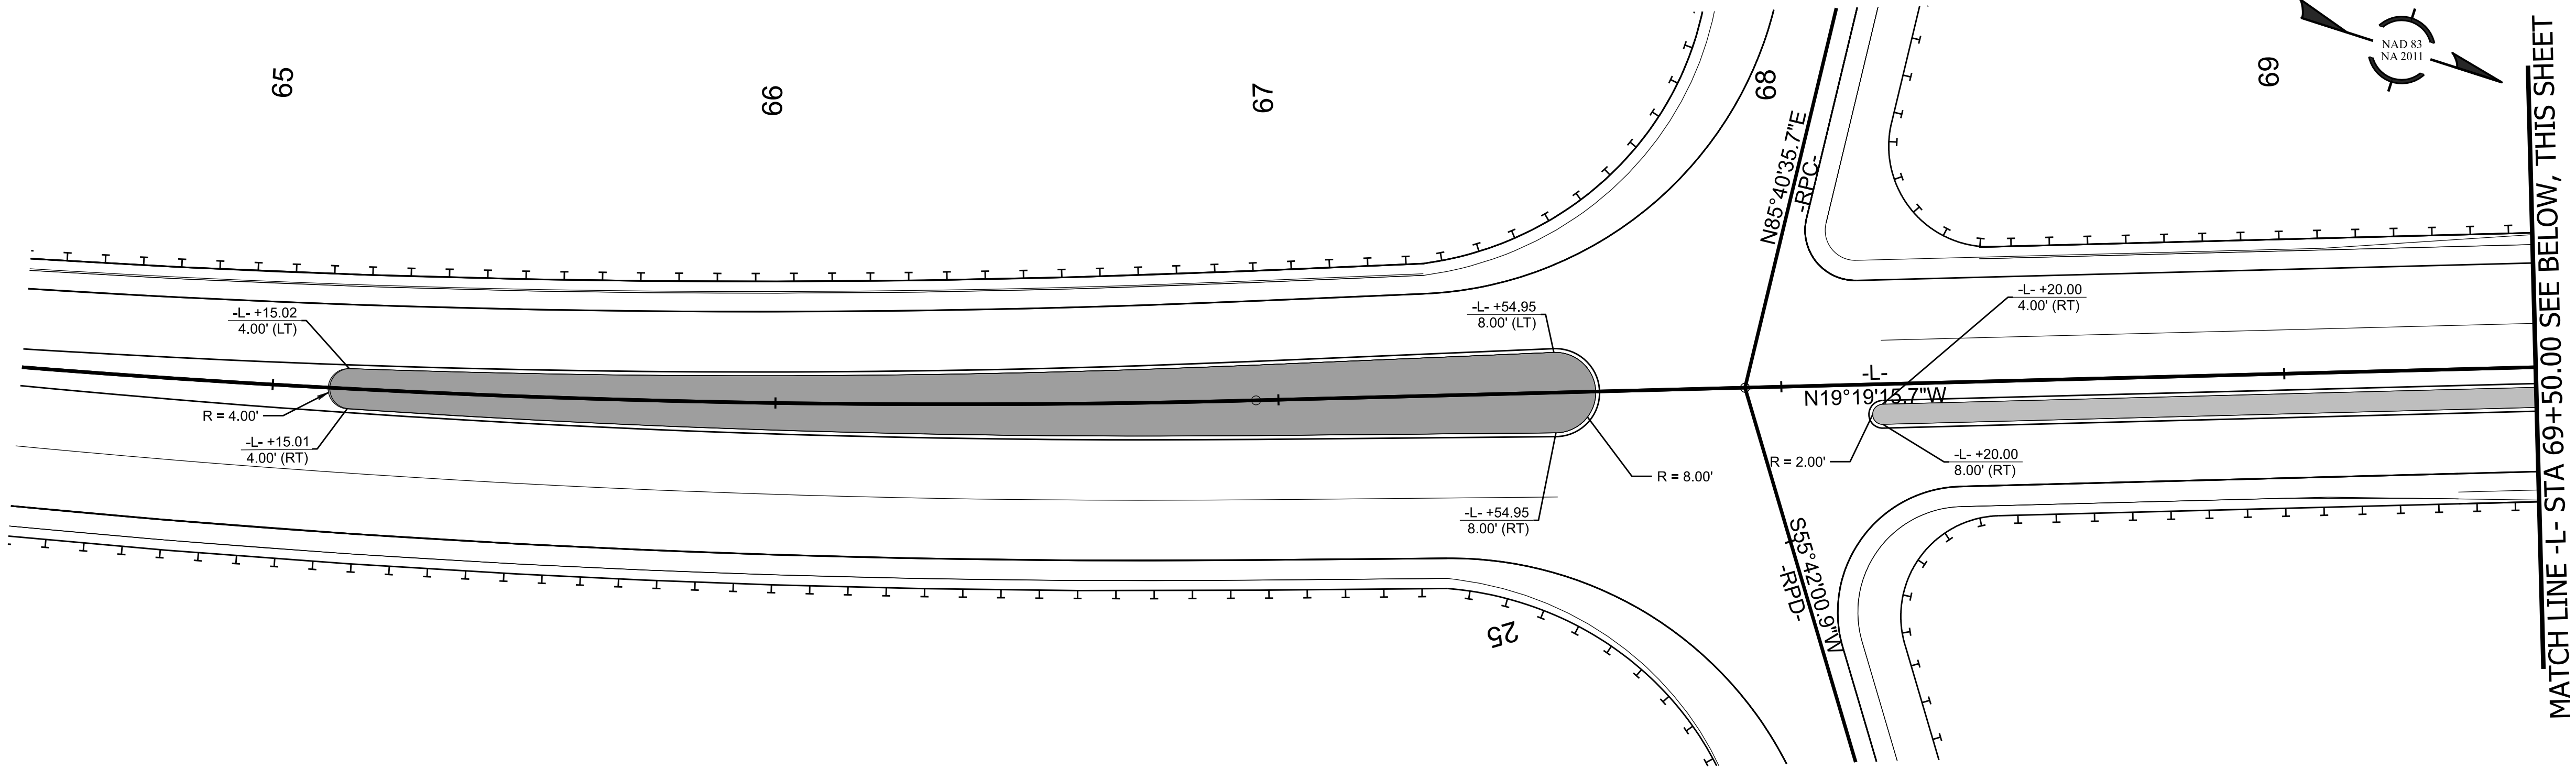

RAISED ISLAND DETAIL: -L- / -RPC / -RPD-
SEE SHEET 08

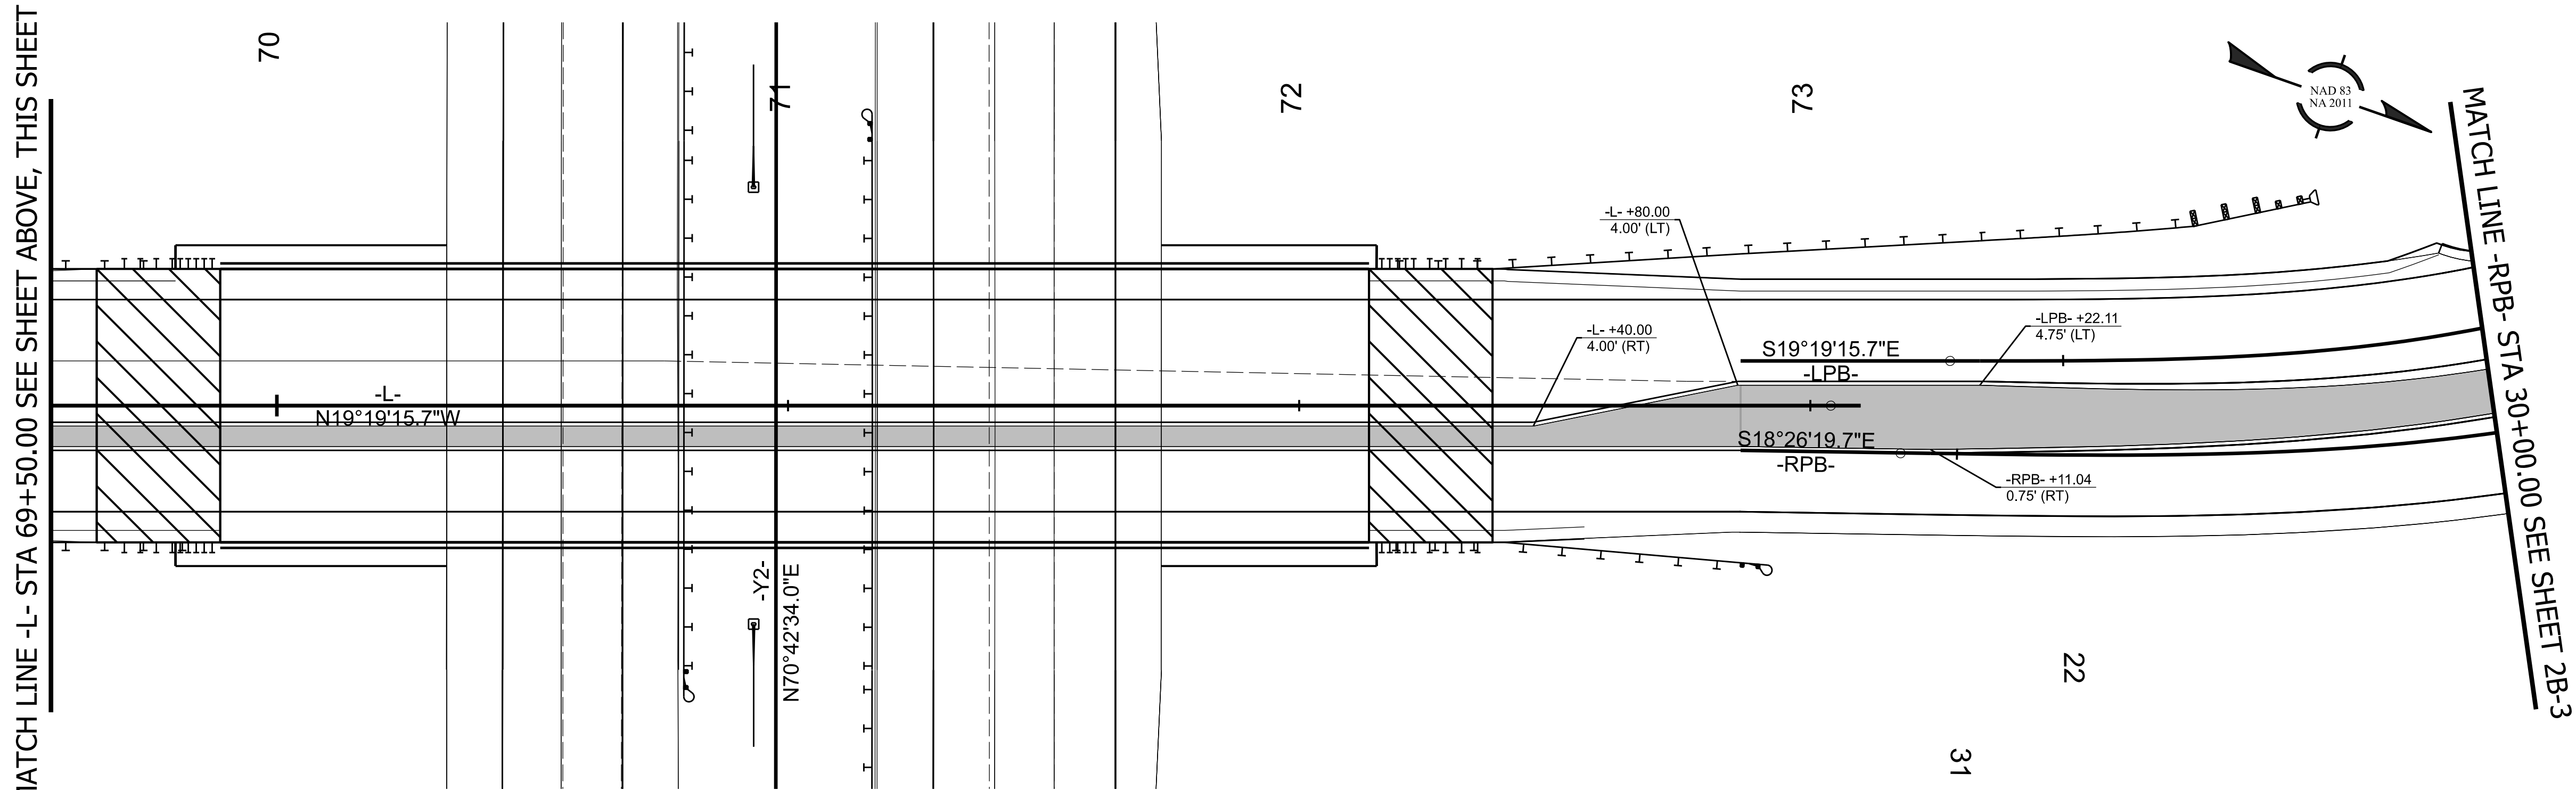

RAISED ISLAND DETAIL: -L- AT BRIDGE OVER -Y2- AND -RPB- / -LPB-
SEE SHEET 08

