
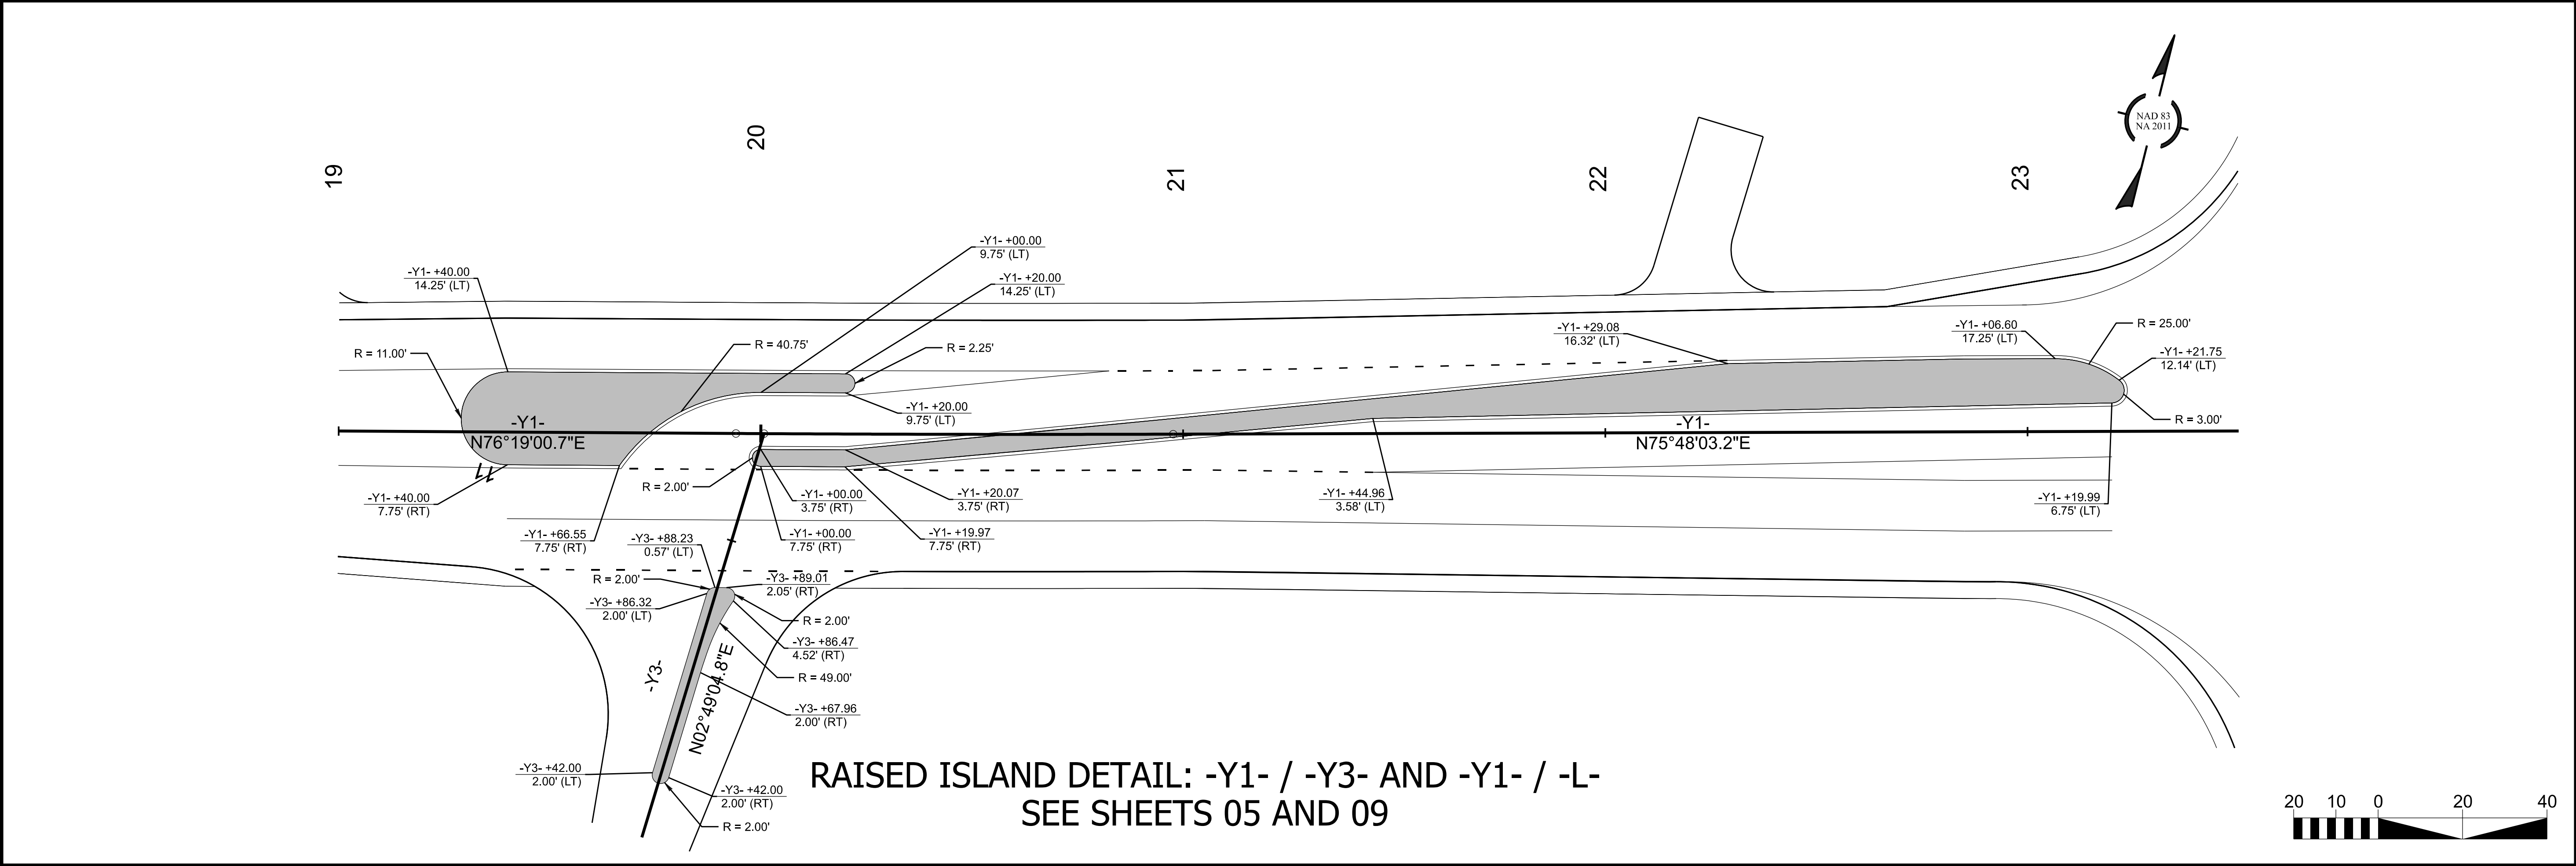


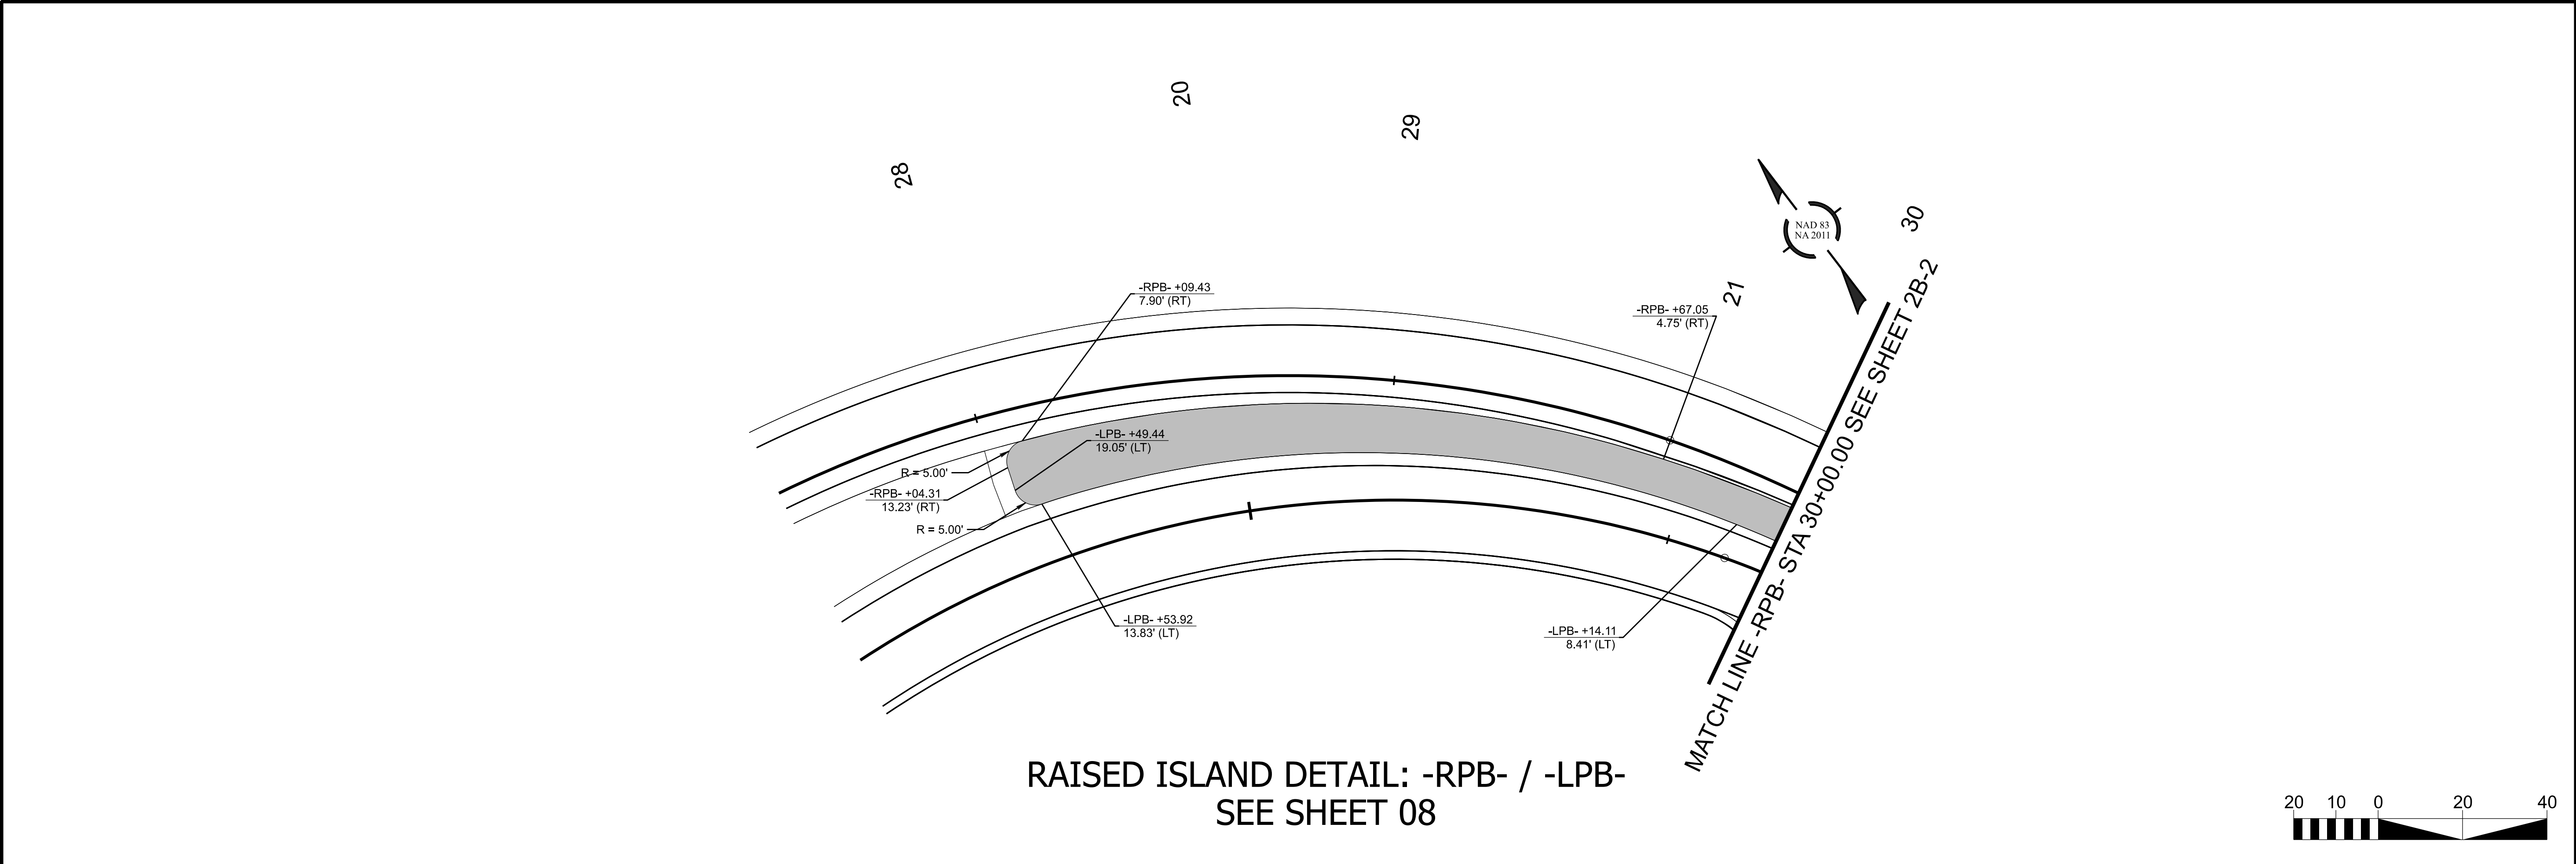

U-6187

FINAL 2B-3

NORTH CAROLINA
DEPARTMENT OF TRANSPORTATION
DAVIE COUNTY

ROADWAY DESIGN UNIT

PREPARED BY

vhb
VHB Engineering Inc. P.C. (C-2705)
940 Main Campus Drive, Suite 500
Raleigh, NC 27608