
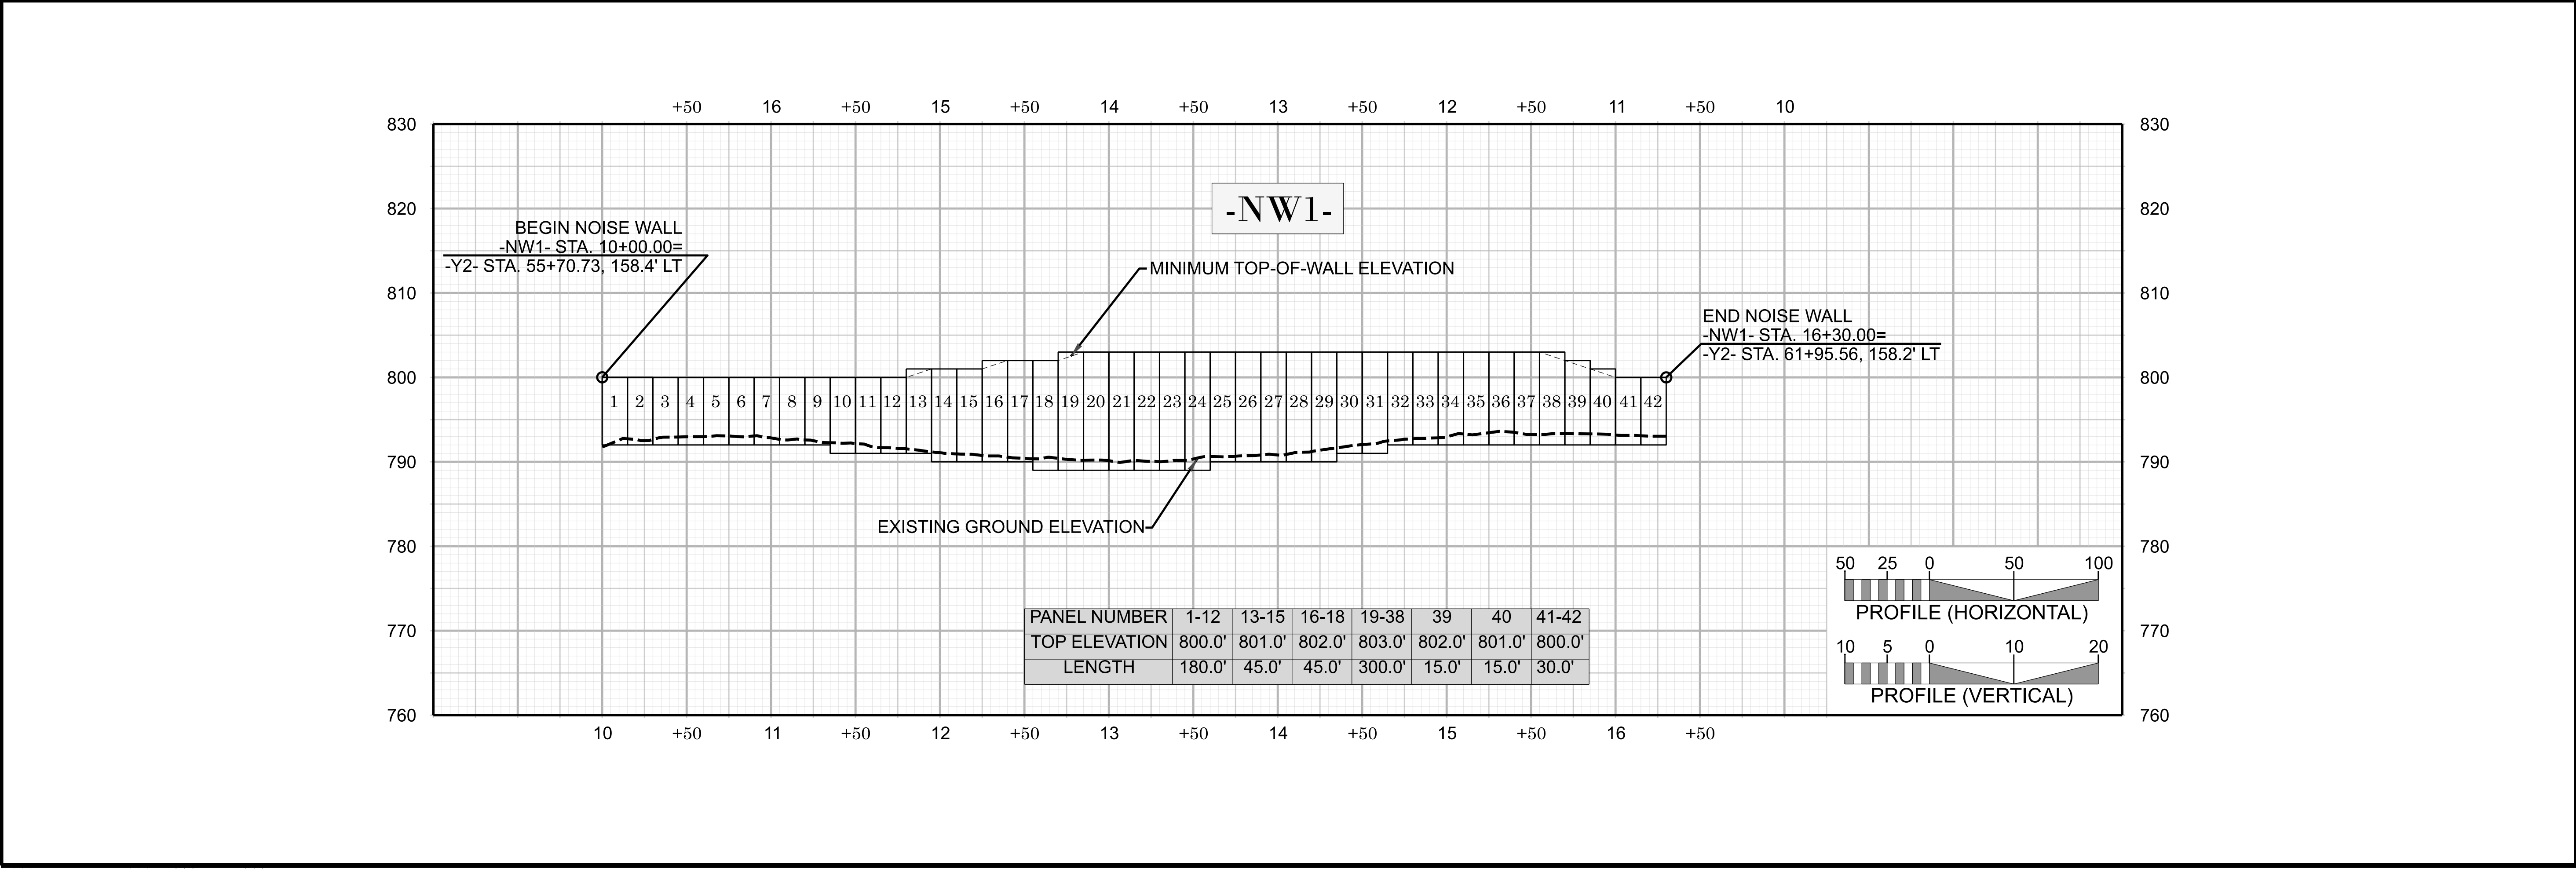


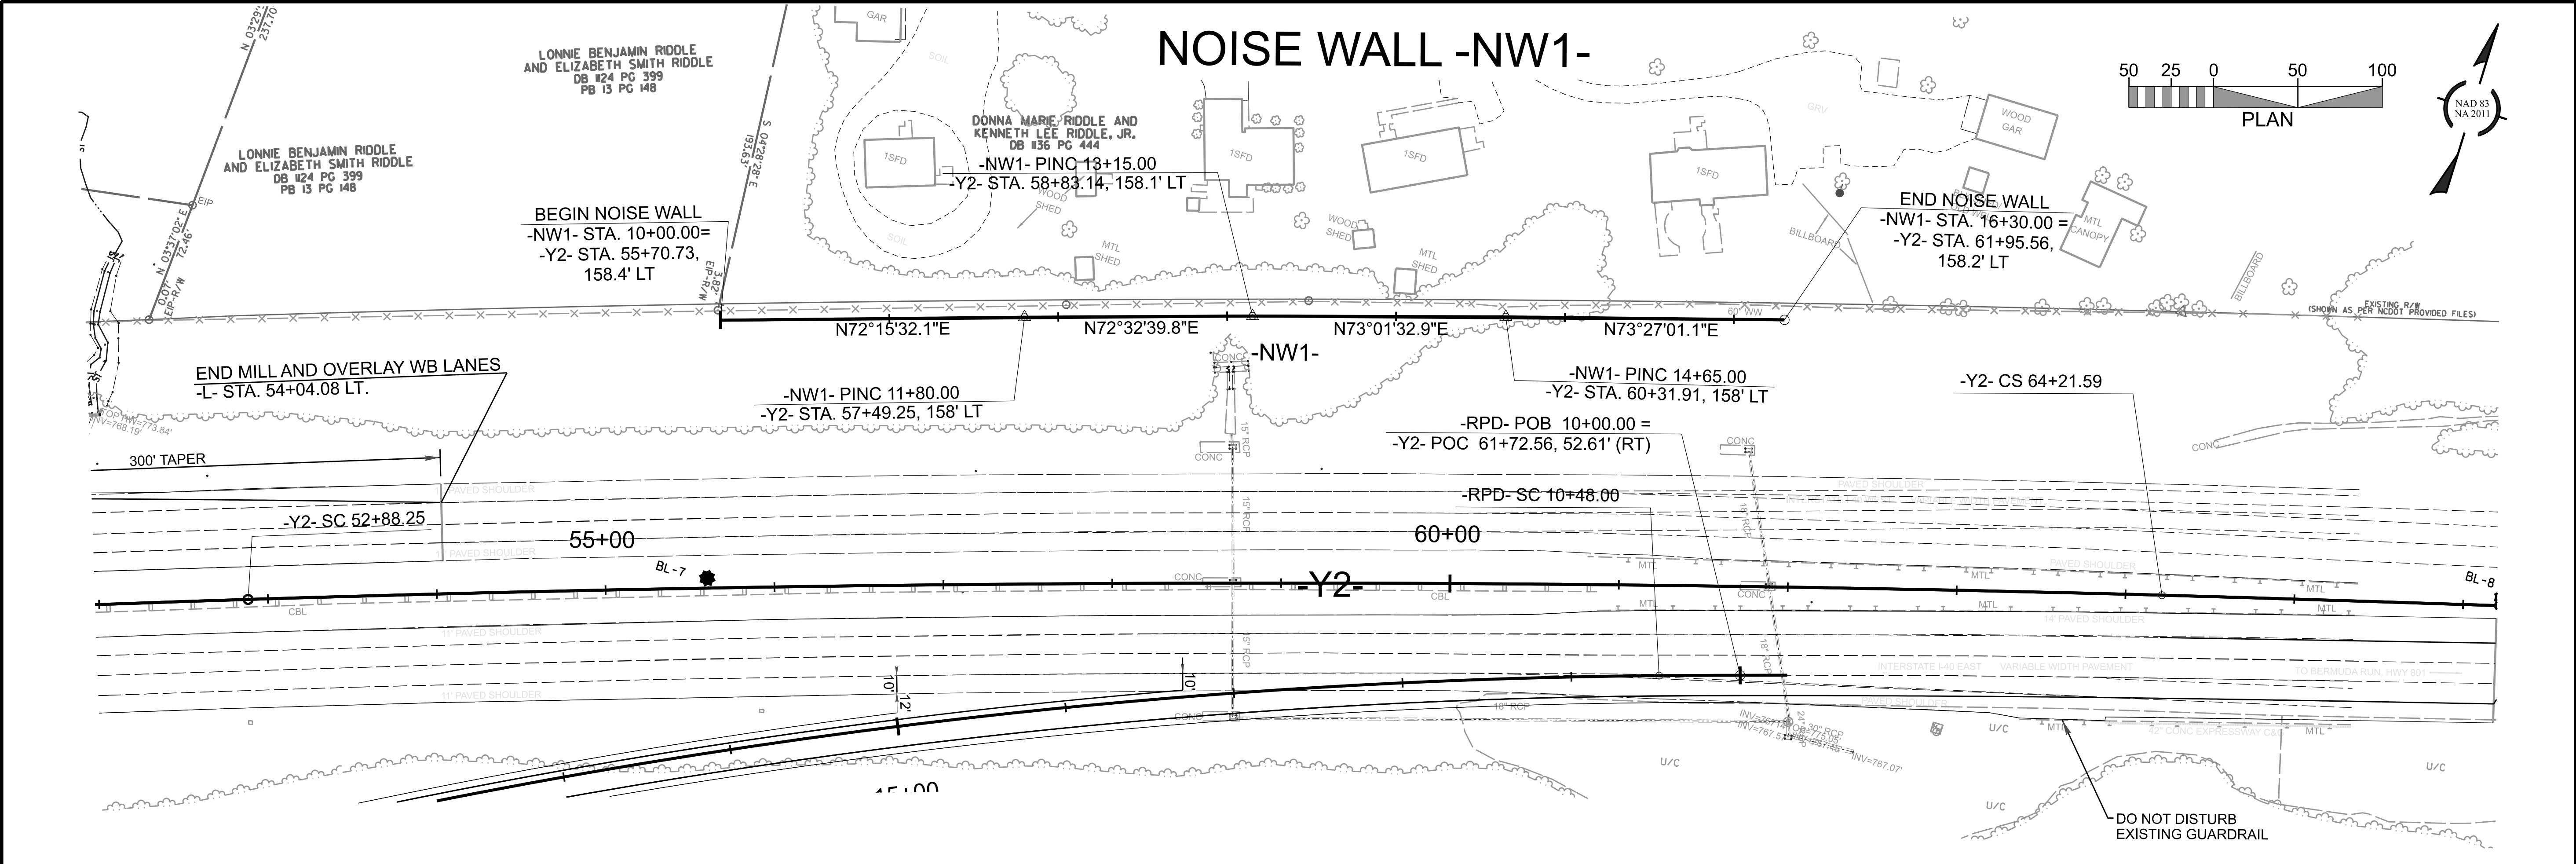

U-6187

FINAL 2N-1

NORTH CAROLINA
DEPARTMENT OF TRANSPORTATION
DAVIE COUNTY

PREPARED BY

vhb
VHB Engineering Inc. P.O. Box 2705
940 Main Campus Drive, Suite 500
Raleigh, NC 27605