


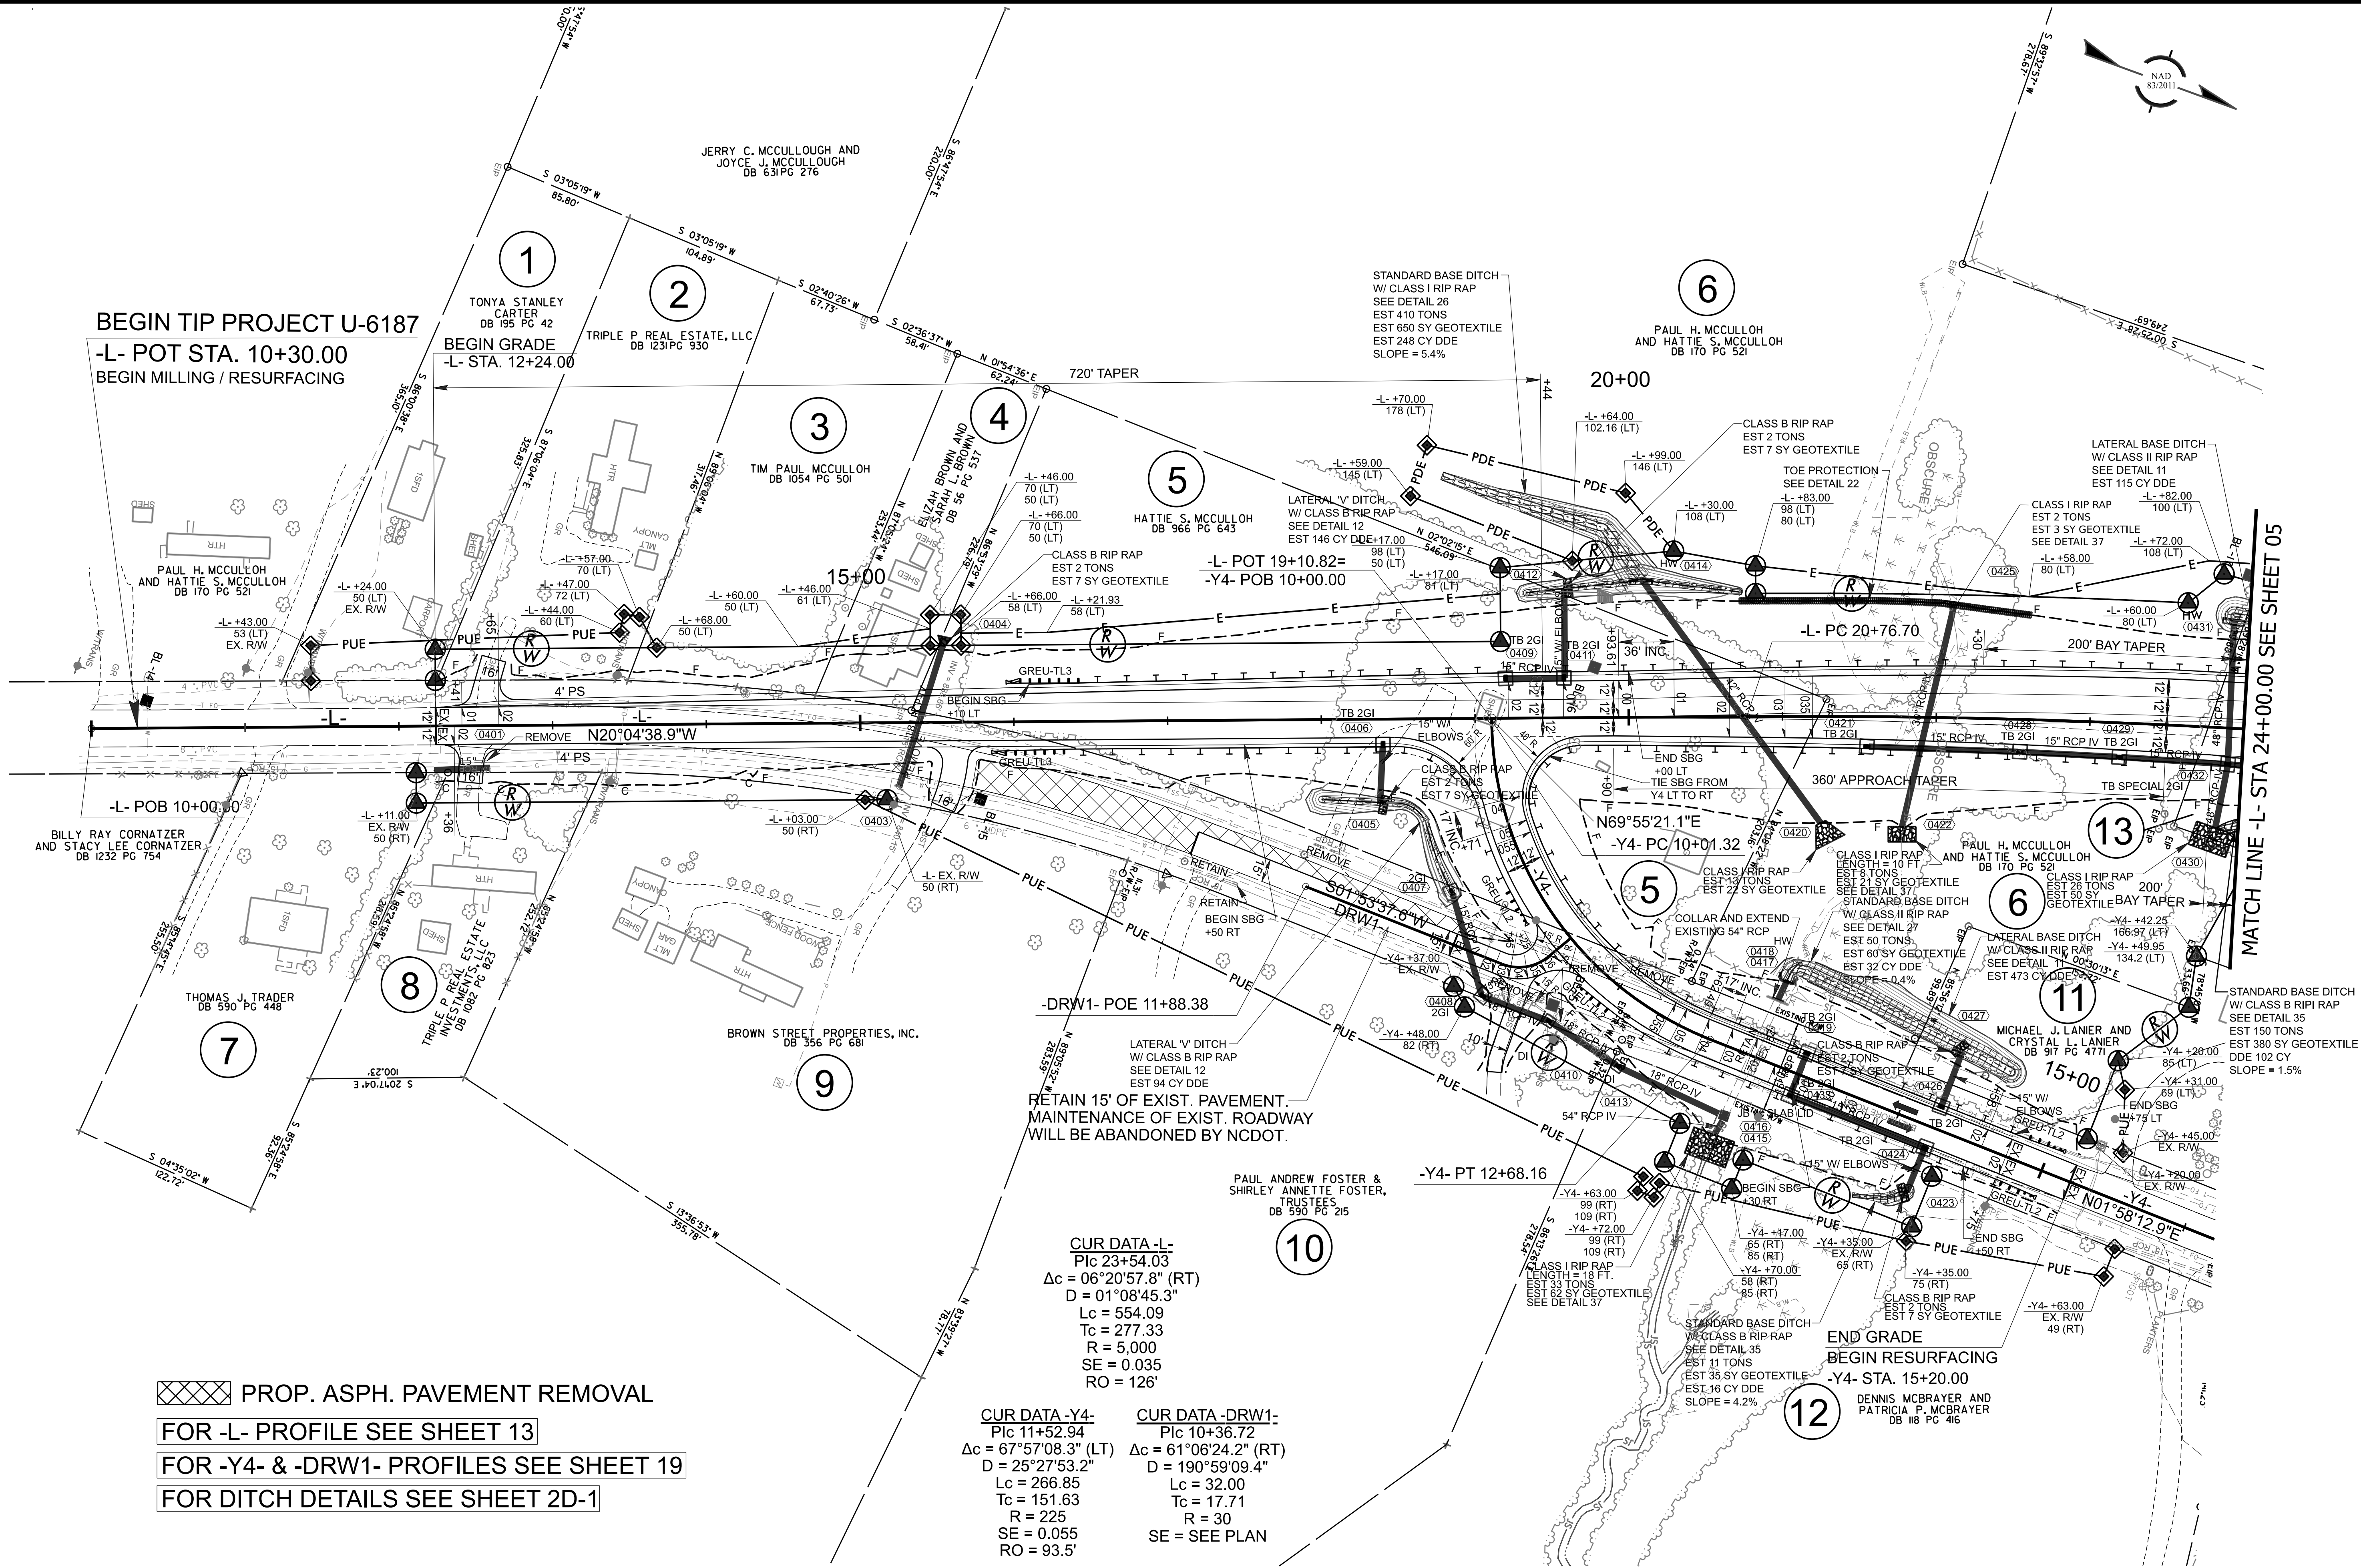

XXXX PROP. ASPH. PAVEMENT REMOVAL
FOR -L- PROFILE SEE SHEET 13
FOR -Y4- & -DRW1- PROFILES SEE SHEET 19
FOR DITCH DETAILS SEE SHEET 2D-1

CUR DATA -L-
Plc 23+54.03
 $\Delta c = 06^{\circ}20'57.8''$ (RT)
 $D = 01^{\circ}08'45.3''$
 $Lc = 554.09$
 $Tc = 277.33$
 $R = 5.000$
 $SE = 0.035$
 $RO = 126'$

CUR DATA -Y4-
Plc 11+52.94
 $\Delta c = 67^{\circ}57'08.3''$ (LT)
 $D = 25^{\circ}27'53.2''$
 $Lc = 266.85$
 $Tc = 151.63$
 $R = 225$
 $SE = 0.055$
 $RO = 93.5'$

CUR DATA -DRW1-
Plc 10+36.72
 $\Delta c = 61^{\circ}06'24.2''$ (RT)
 $D = 190^{\circ}59'09.4''$
 $Lc = 32.00$
 $Tc = 17.71$
 $R = 30$
 $SE = \text{SEE PLAN}$

U-6187

FINAL004

NORTH CAROLINA
DEPARTMENT OF TRANSPORTATION
DAVIE COUNTY

ROADWAY DESIGN UNIT
ROADWAY DESIGN
ENGINEER

SEAL
033822

JOHNATHAN P. SONIA
9/8/2019

HYDRAULICS
ENGINEER

SEAL
043870

REID B. ROBOLO
9/8/2019

PREPARED BY

hvh

HVB Engineering, Inc., P.C. (C-3705)
540 Main Campus Drive, Suite 500
Raleigh, NC 27606

DOCUMENT NOT CONSIDERED FINAL
UNLESS ALL SIGNATURES COMPLETED