
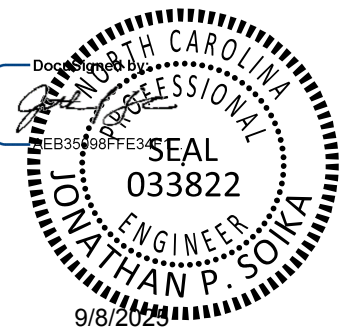



FINAL	007
-------	-----

ROADWAY DESIGN
ENGINEER

ENGINEER

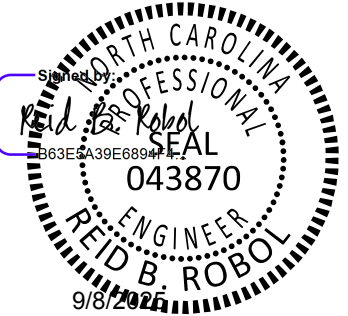

DOCUMENT NOT CONSIDERED FINAL
UNLESS ALL SIGNATURES COMPLETE

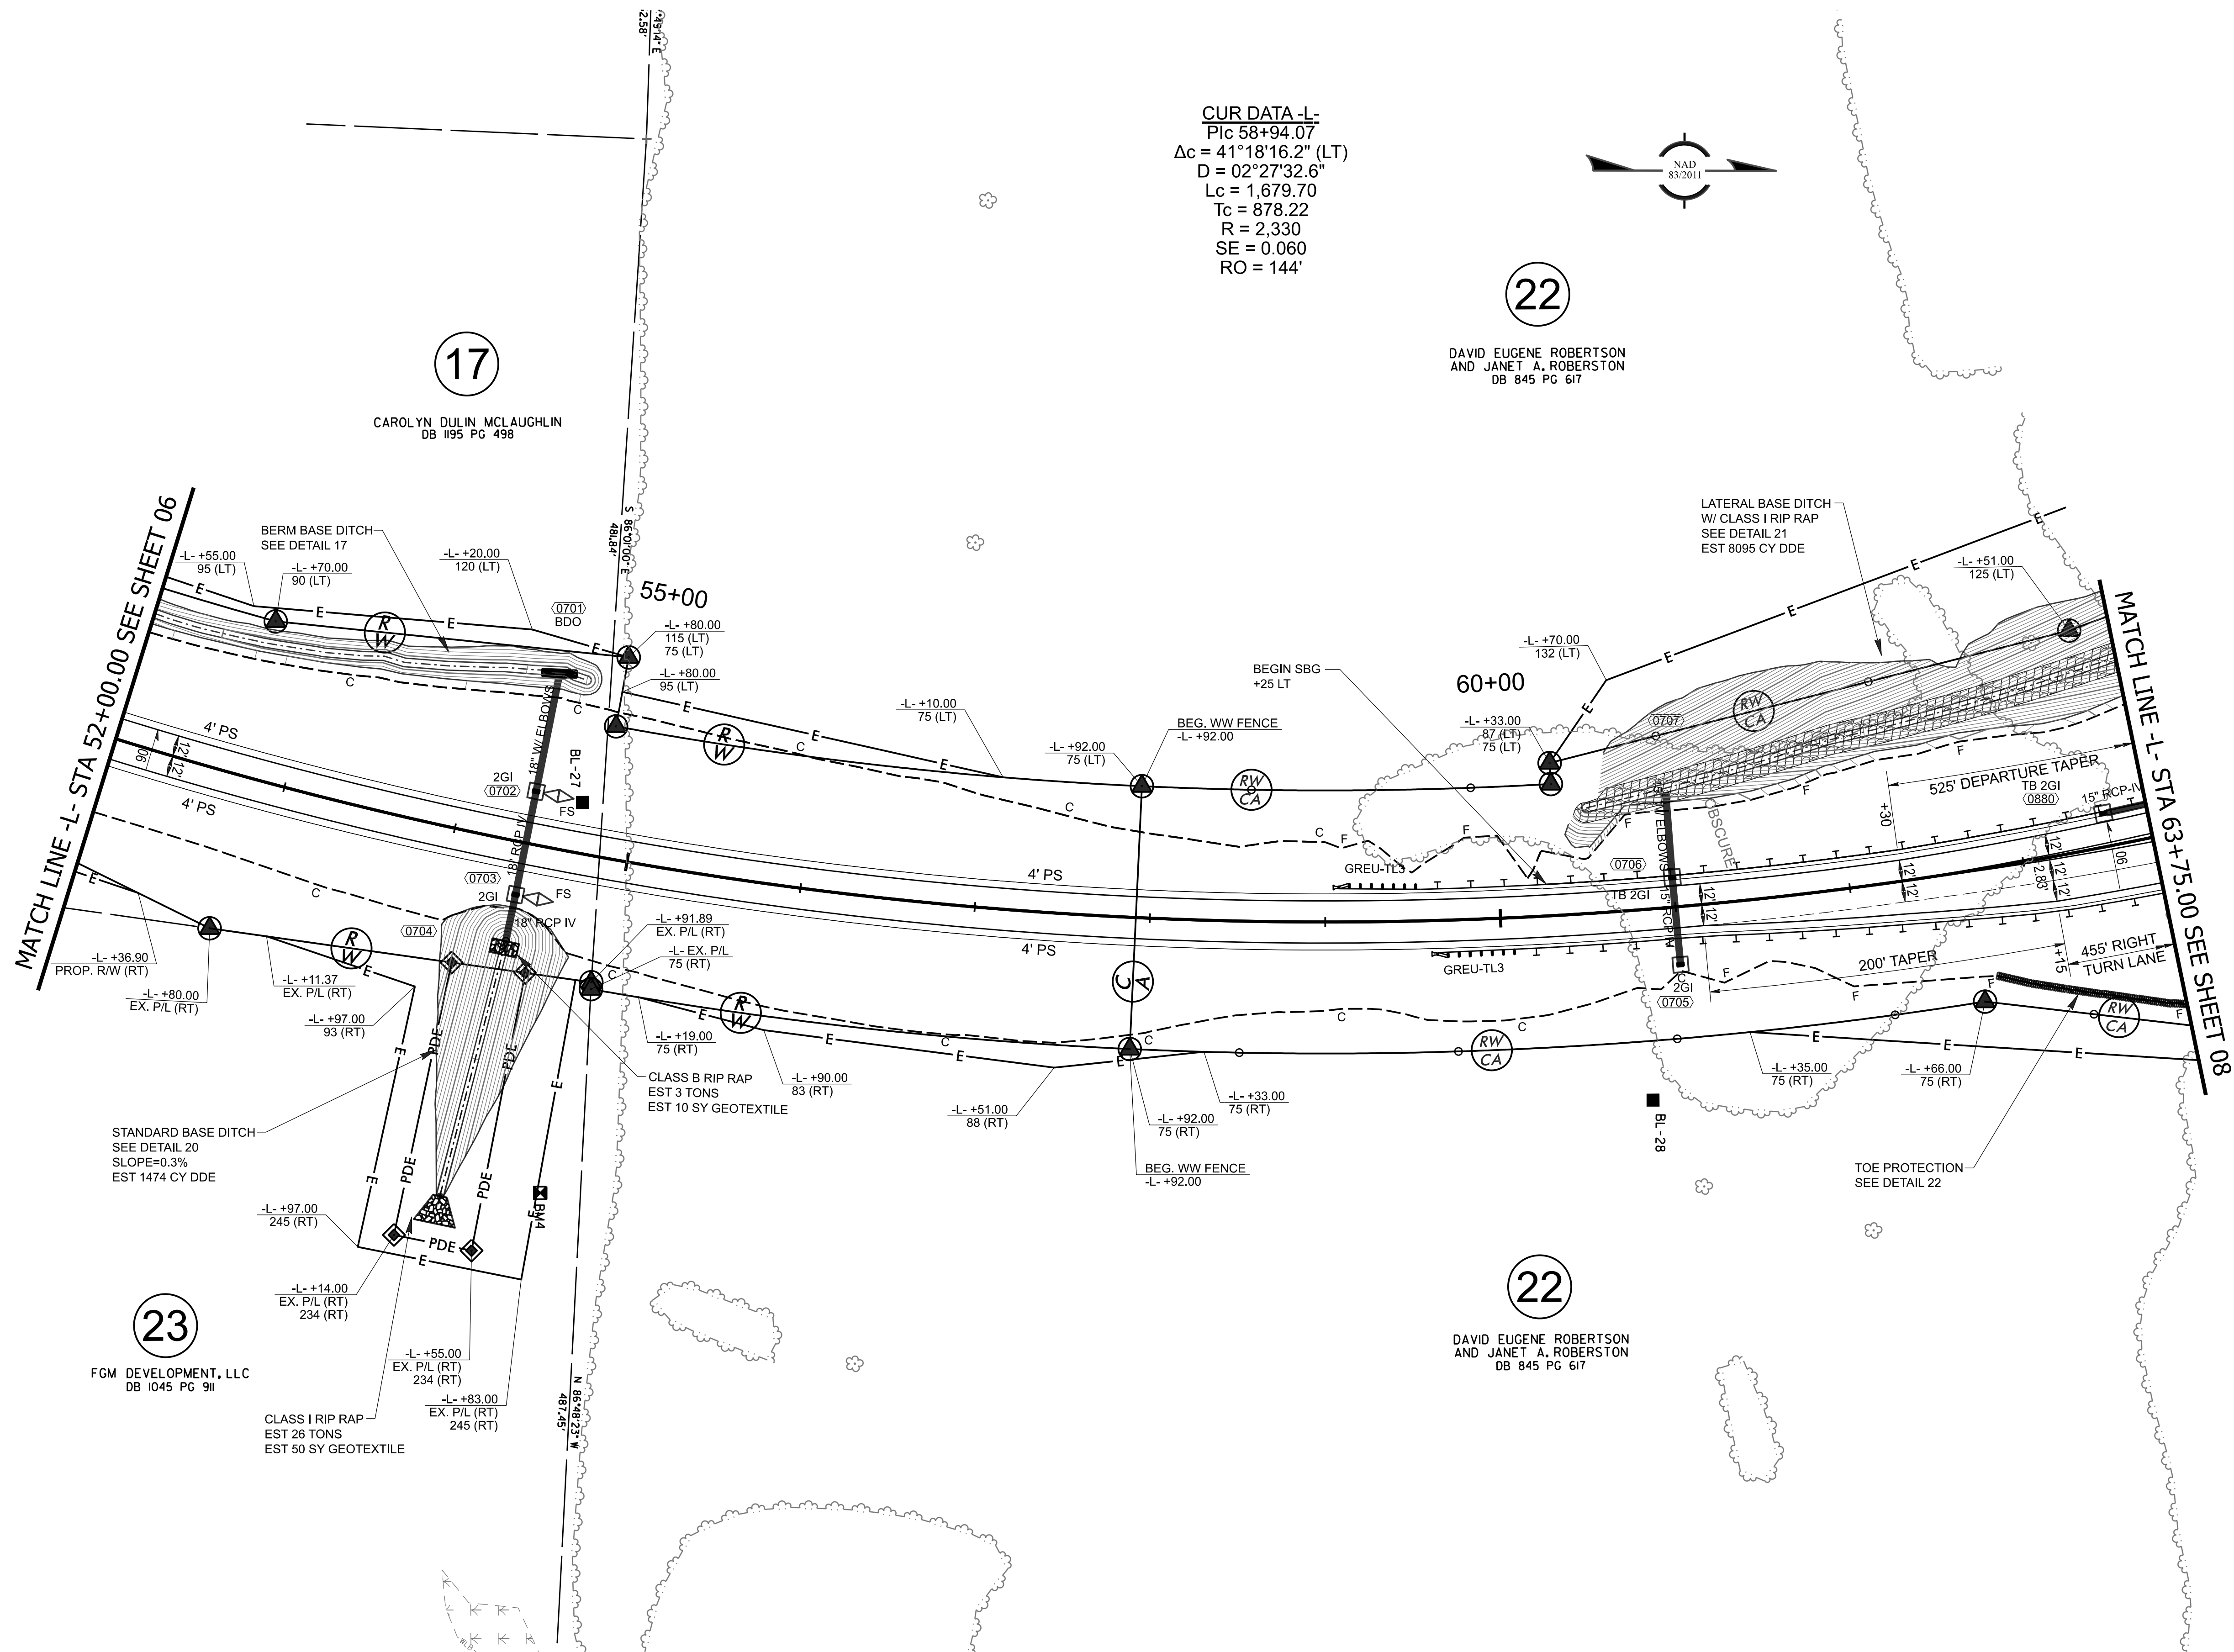

FOR DITCH DETAILS SEE SHEET 2D-1