


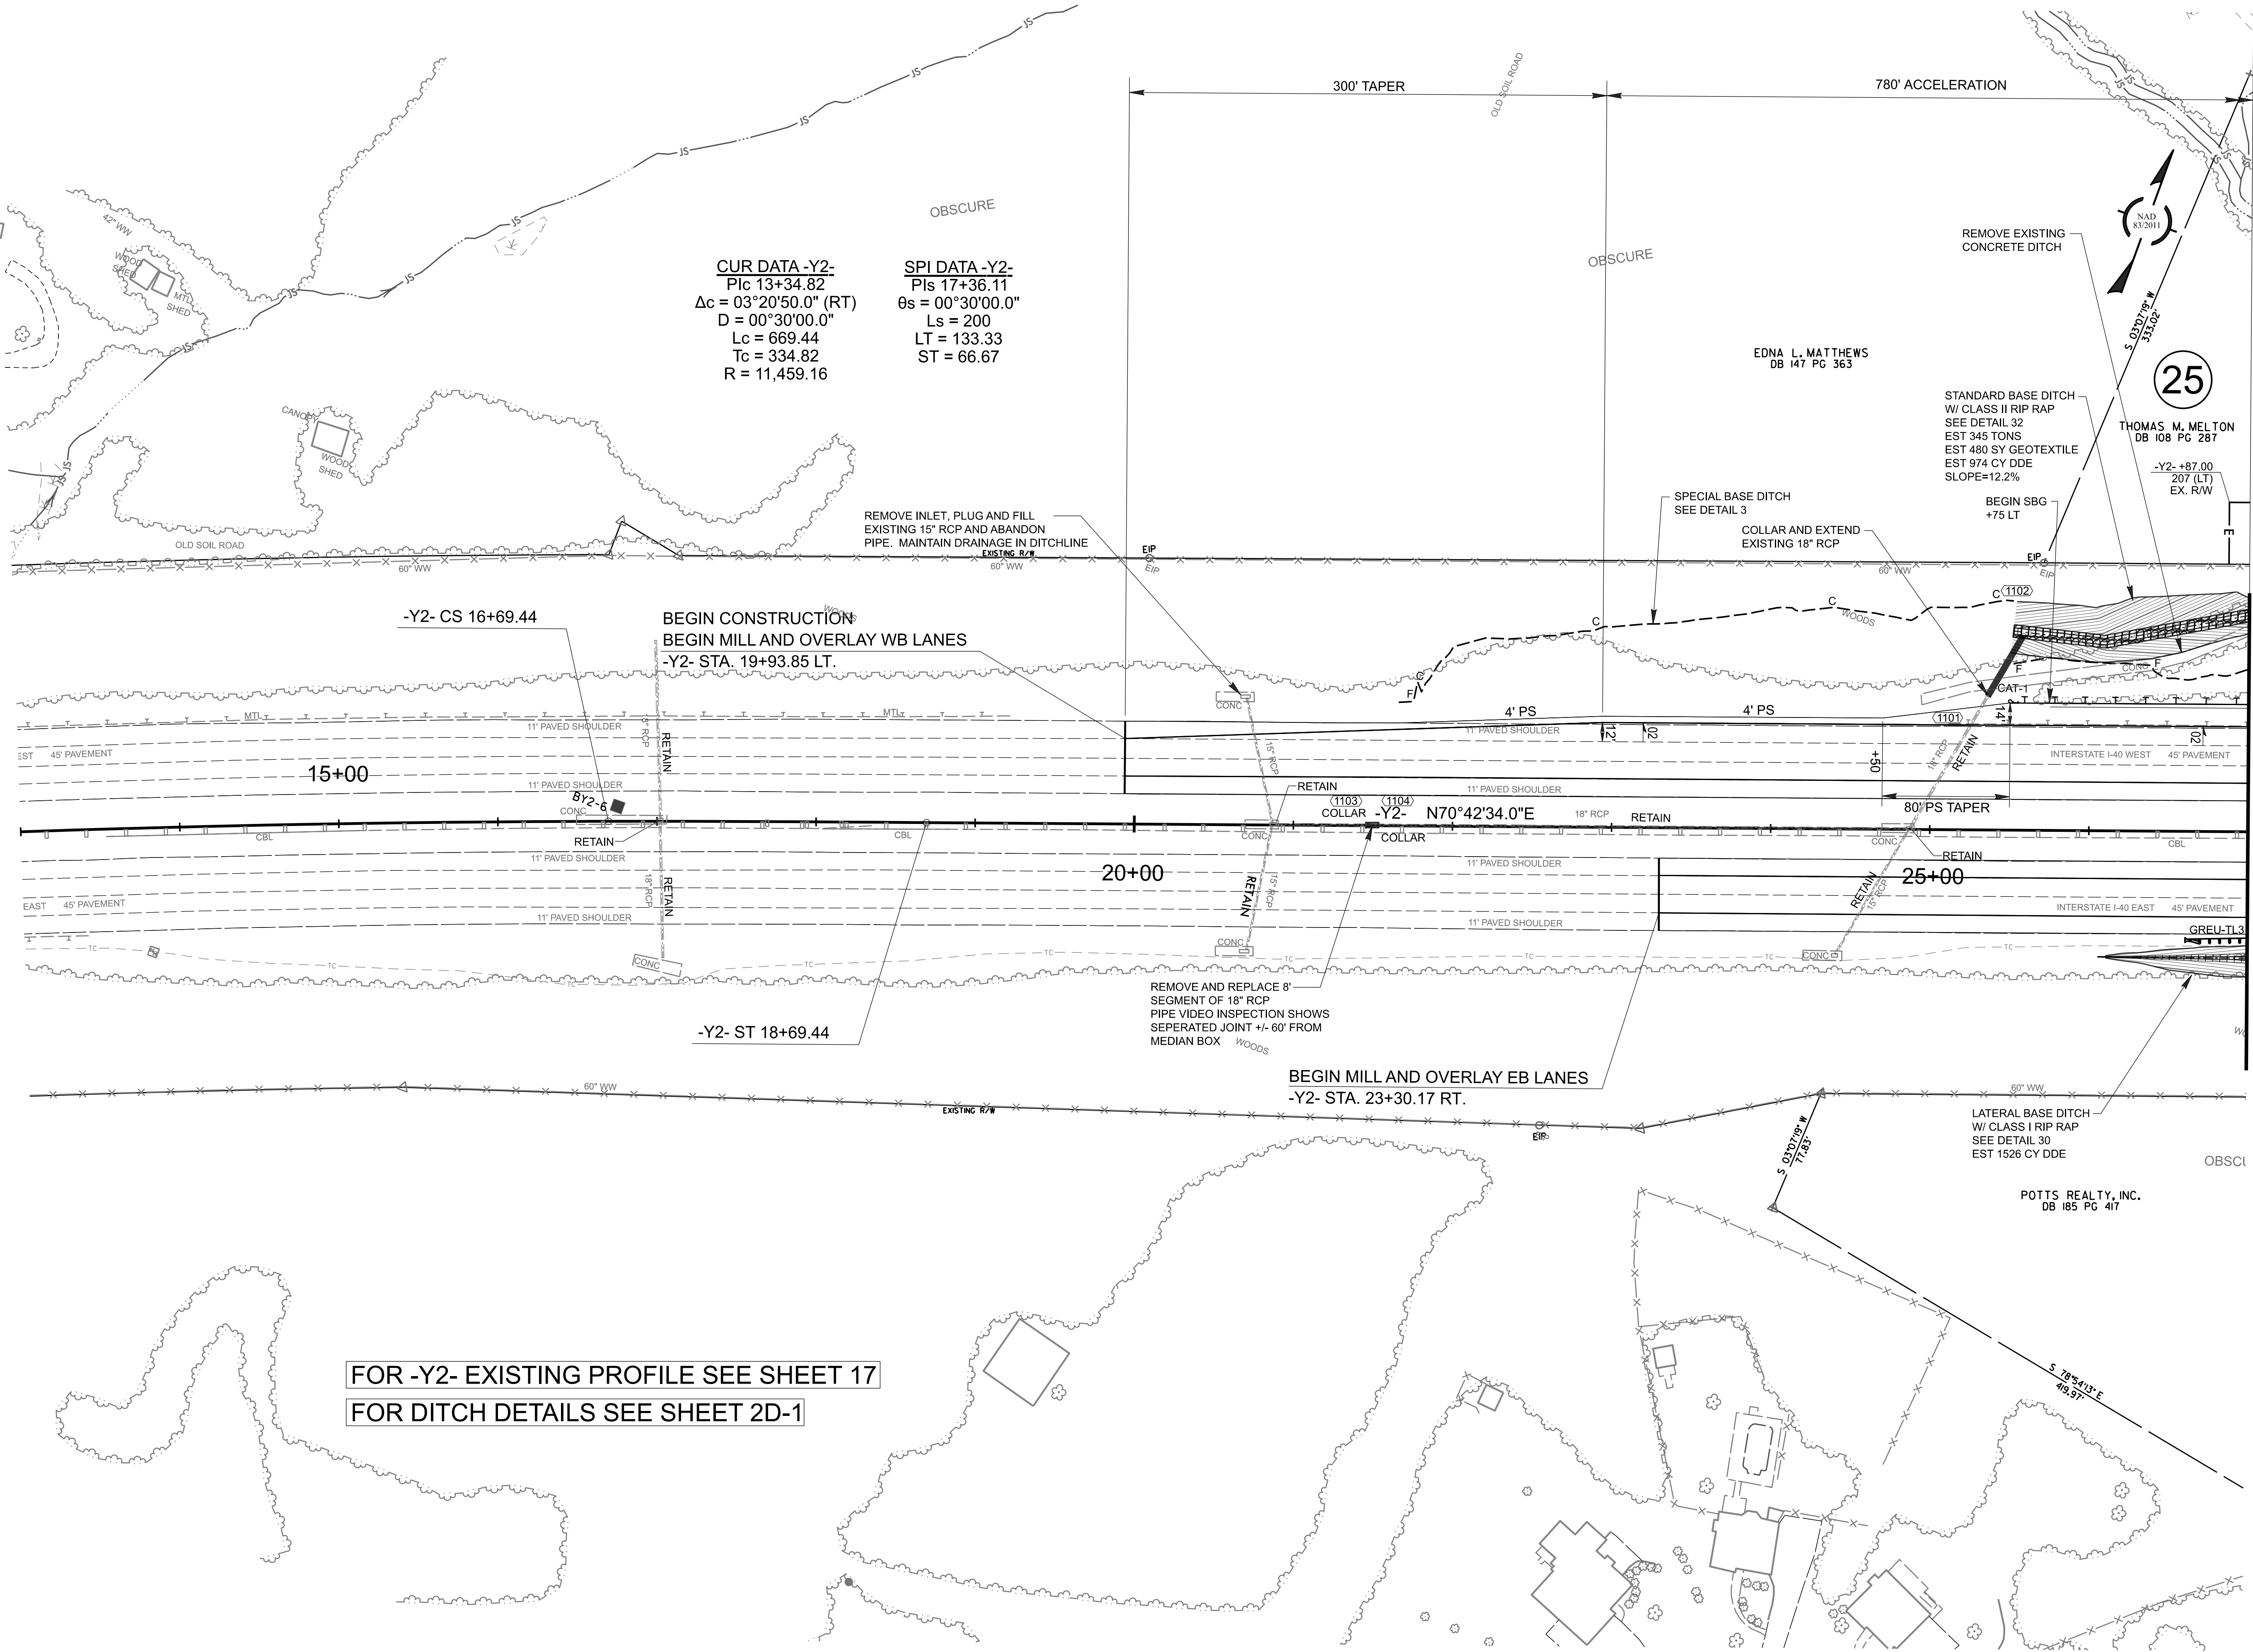

FOR -Y2- EXISTING PROFILE SEE SHEET 17
FOR DITCH DETAILS SEE SHEET 2D-1

MATCH LINE -Y2- STA 27+00.00 SEE SHEET 08

U-6187

FINAL

011

NORTH CAROLINA

DEPARTMENT OF TRANSPORTATION

DAVIE COUNTY

ROADWAY DESIGN UNIT

ROADWAY DESIGN

ENGINEER
















PREPARED BY

vhb

VHB Engineering, Inc., P.C. (C-3705)

540 Main Campus Drive, Suite 500

Raleigh, NC 27606

DOCUMENT NOT CONSIDERED FINAL

UNLESS ALL SIGNATURES COMPLETED