


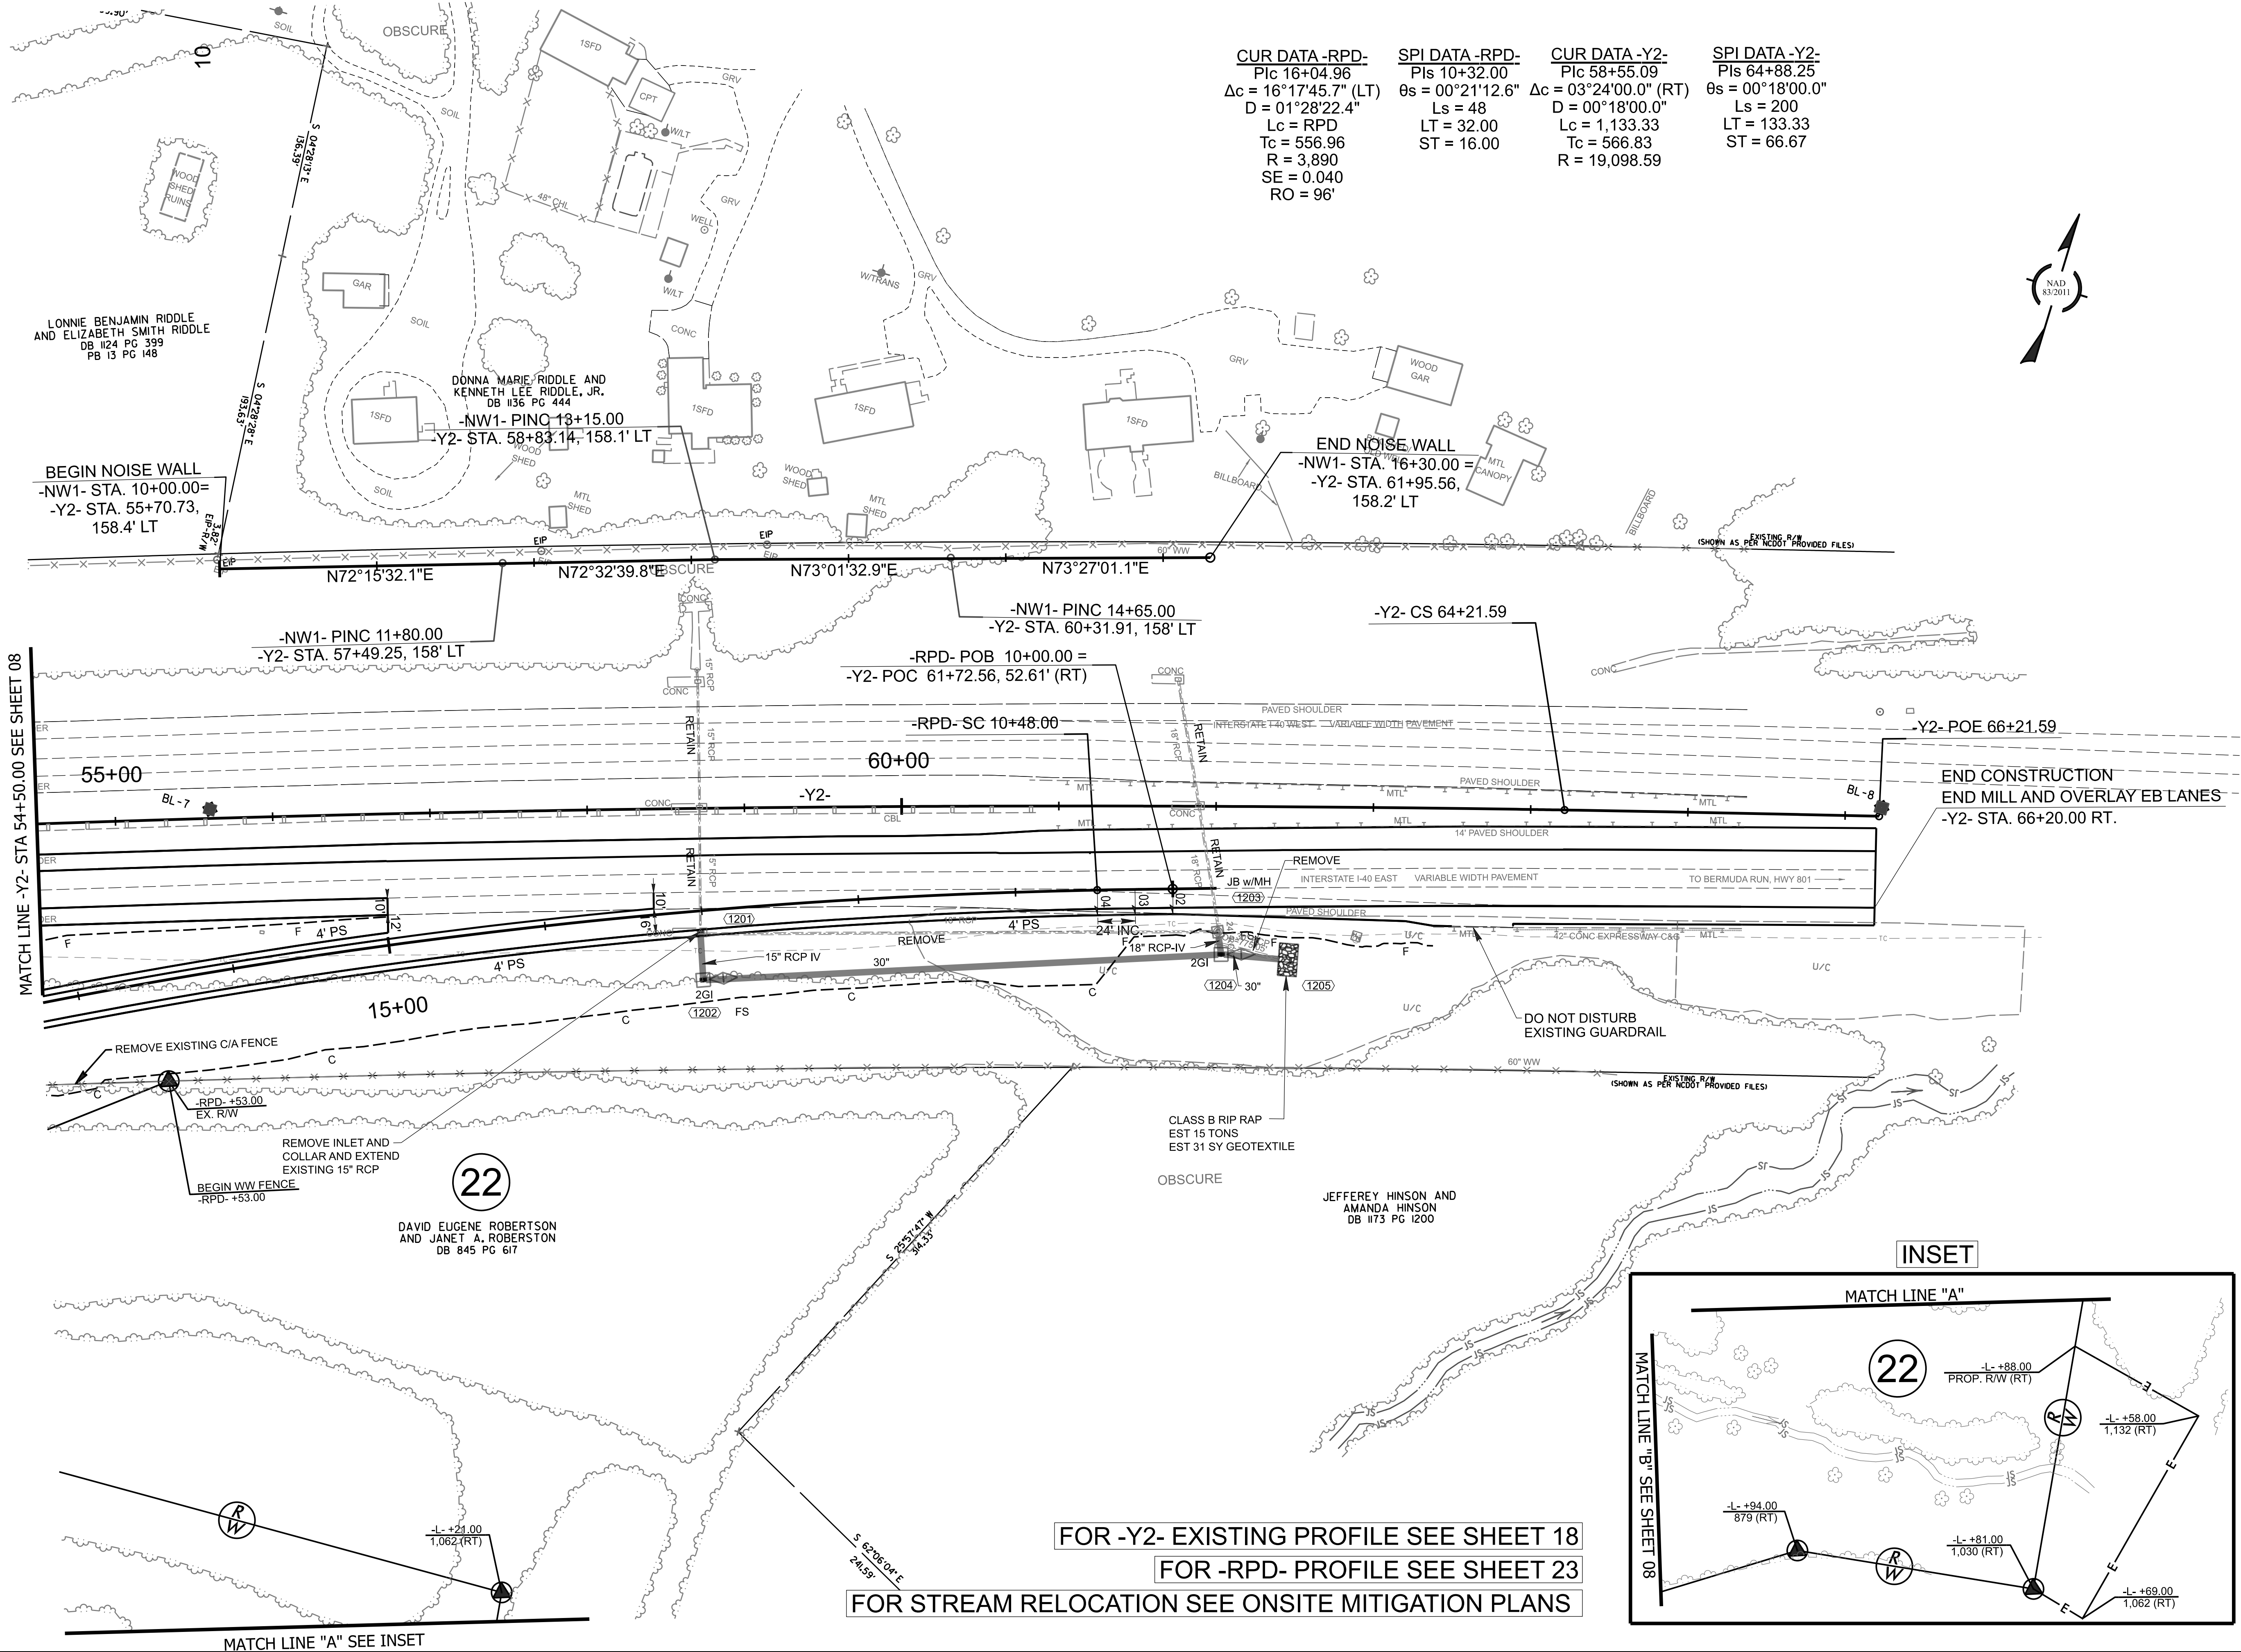

FOR -RPD- PROFILE SEE SHEET 23

FOR STREAM RELOCATION SEE ONSITE MITIGATION PLANS

