
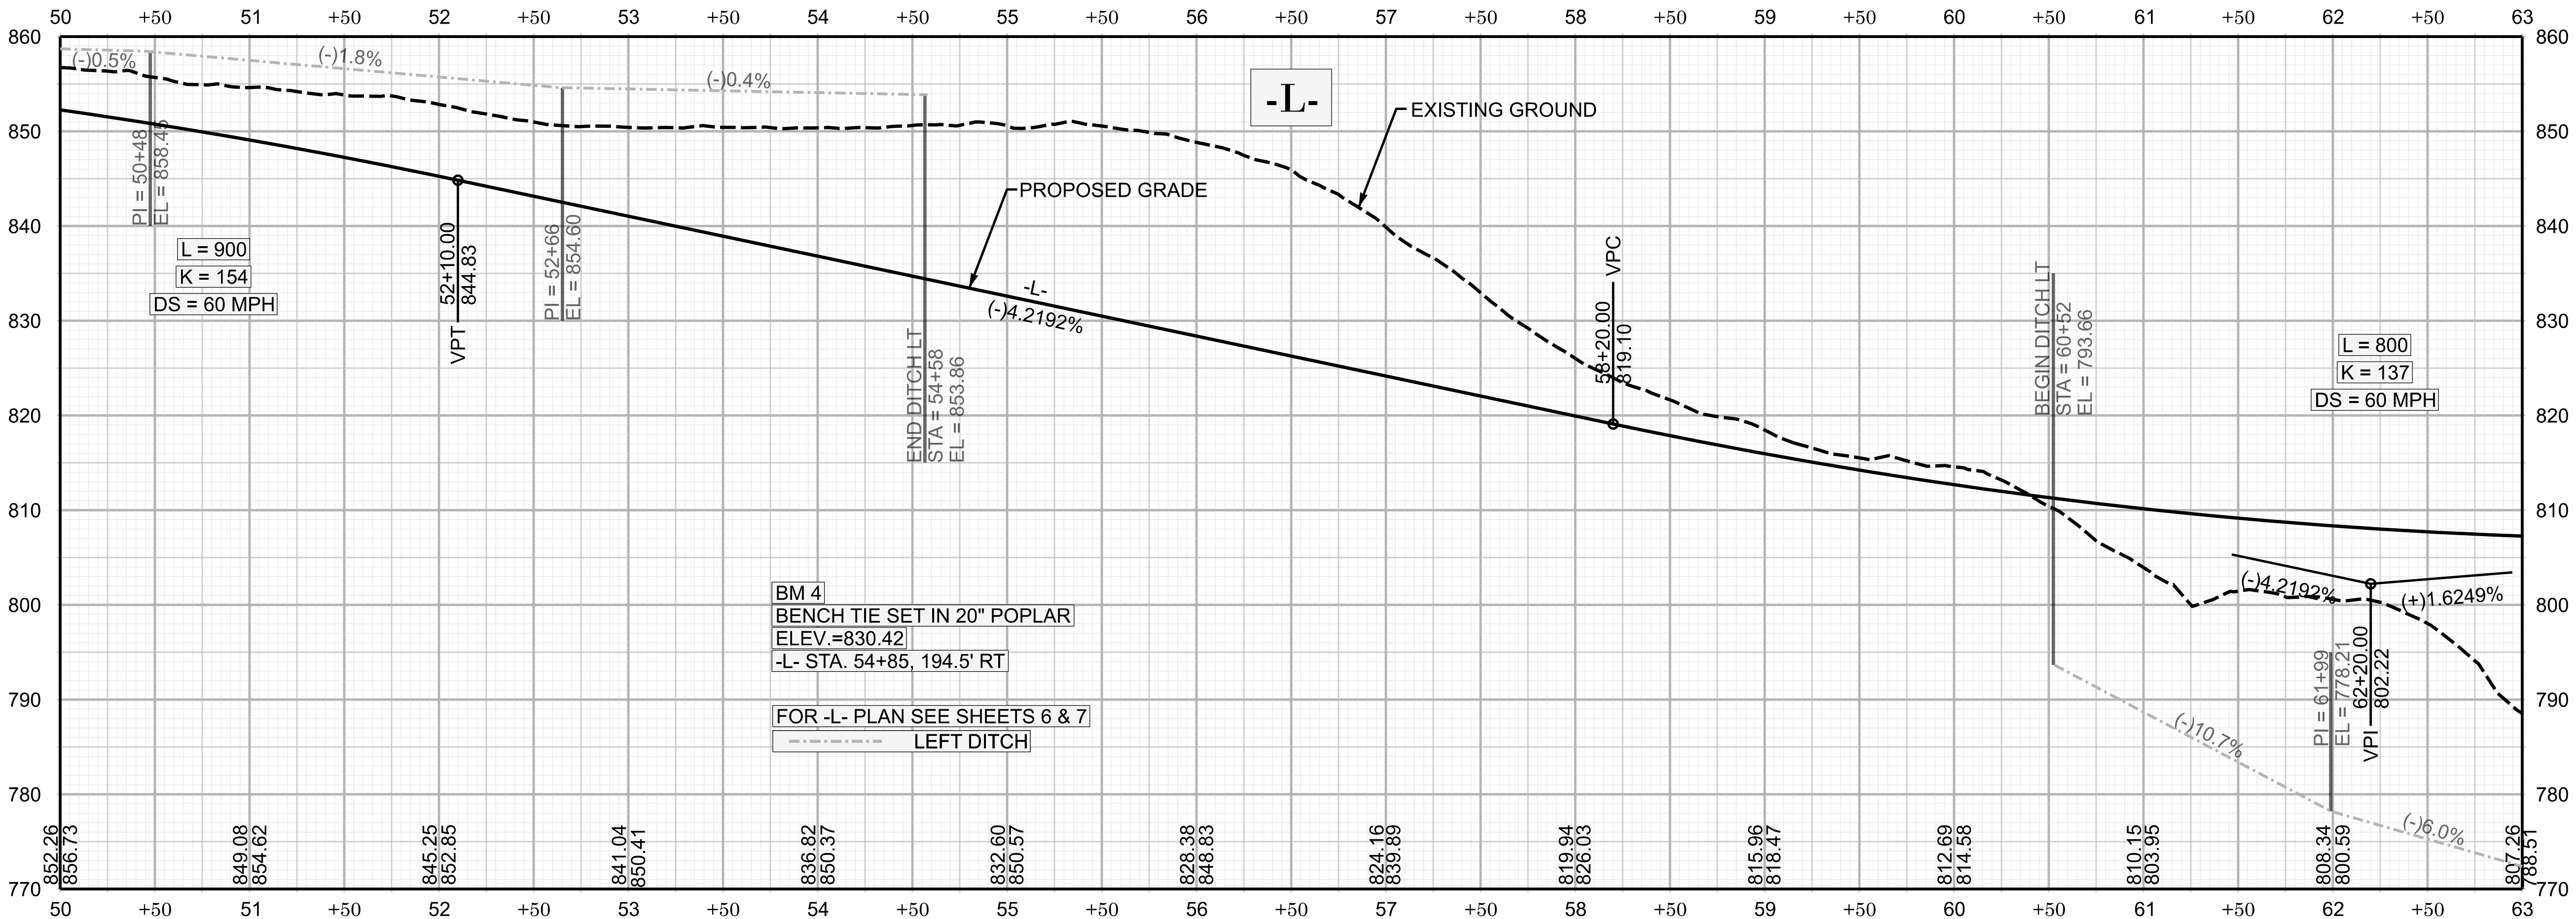


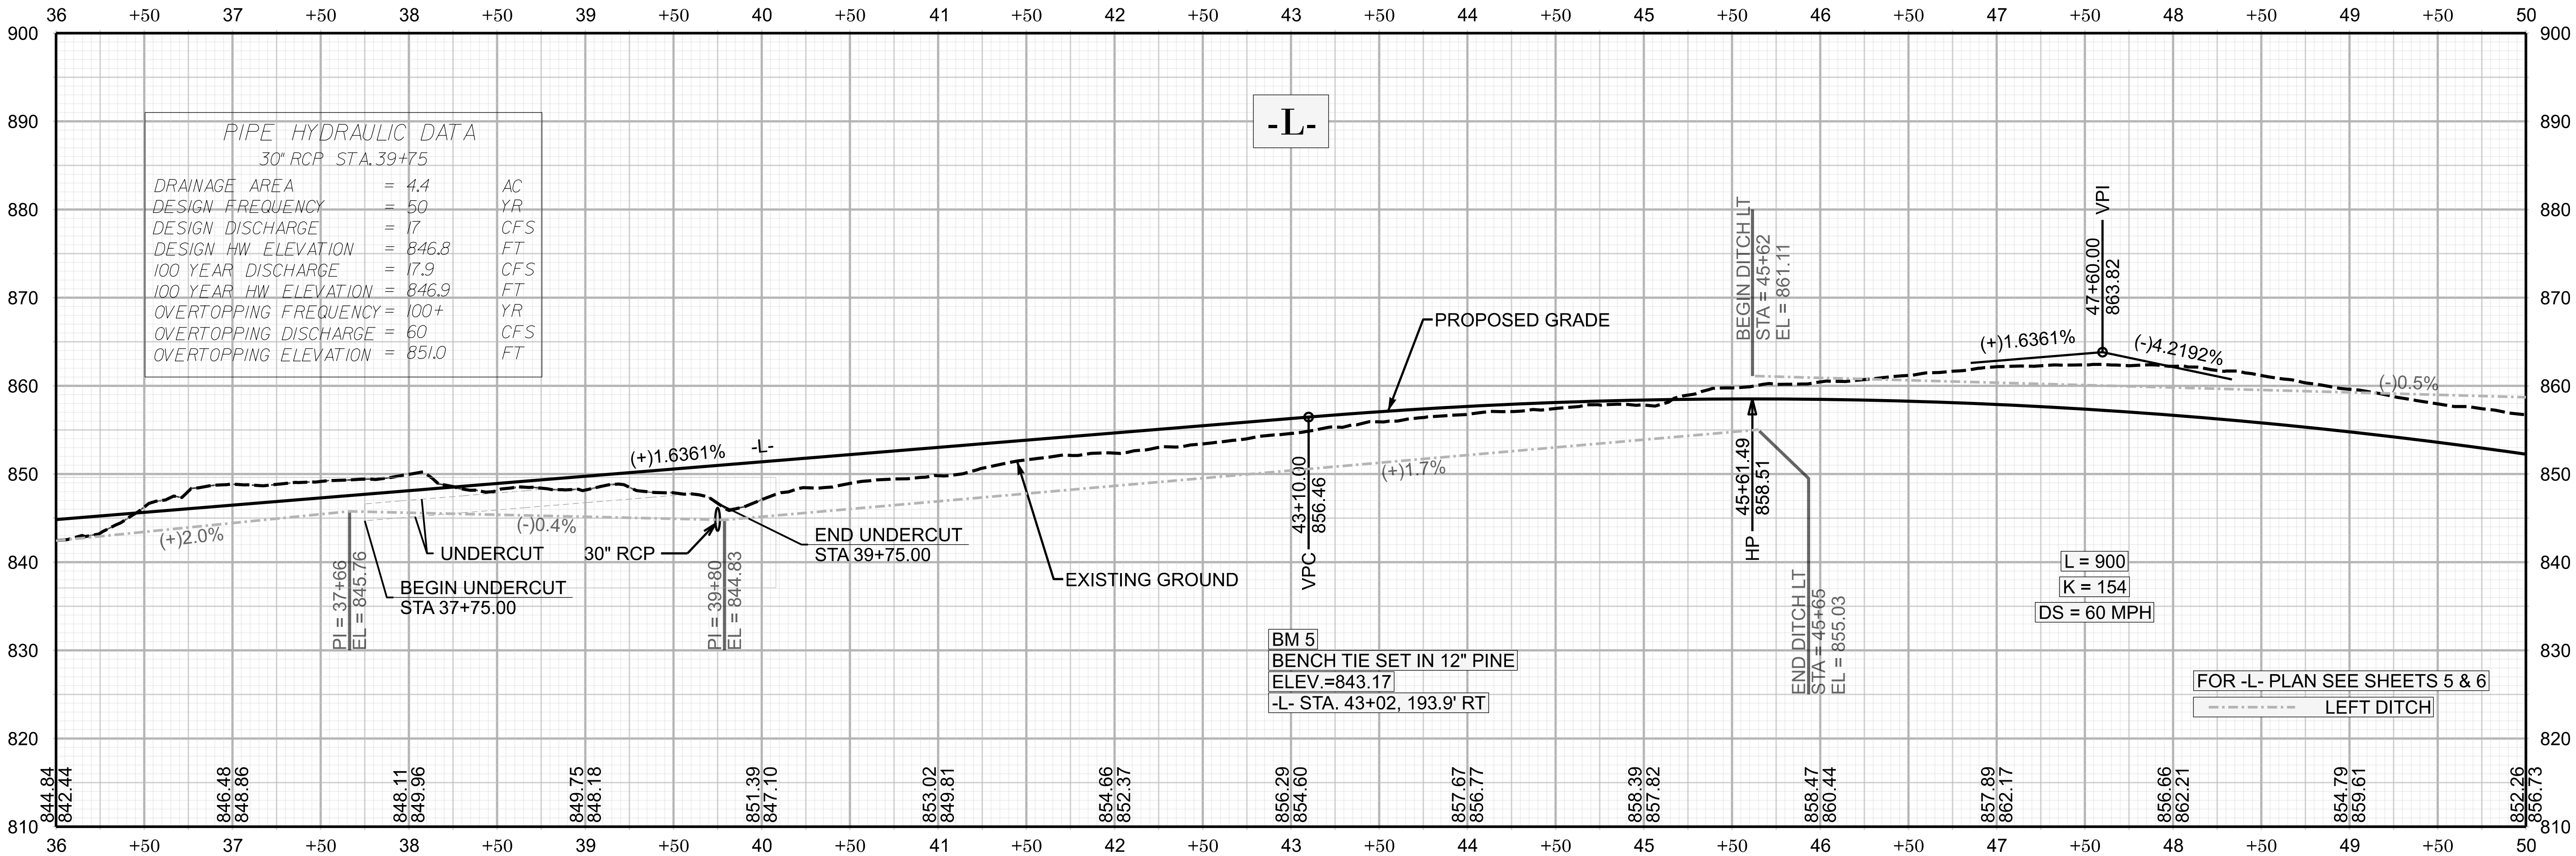

U-6187

FINAL 014

NORTH CAROLINA
DEPARTMENT OF TRANSPORTATION
DAVIE COUNTY

ROADWAY DESIGN UNIT
ROADWAY DESIGN
ENGINEER

Professional Engineer
Seal
033822
NATHAN P. SONA
9/8/2016

Professional Engineer
Seal
043870
RICH B. ROBOT
9/8/2016

HYDRAULICS
ENGINEER

PREPARED BY
vhb
VHB Engineering, Inc., P.C. (C-3705)
540 Main Campus Drive, Suite 500
Raleigh, NC 27606

DOCUMENT NOT CONSIDERED FINAL
UNLESS ALL SIGNATURES COMPLETED