


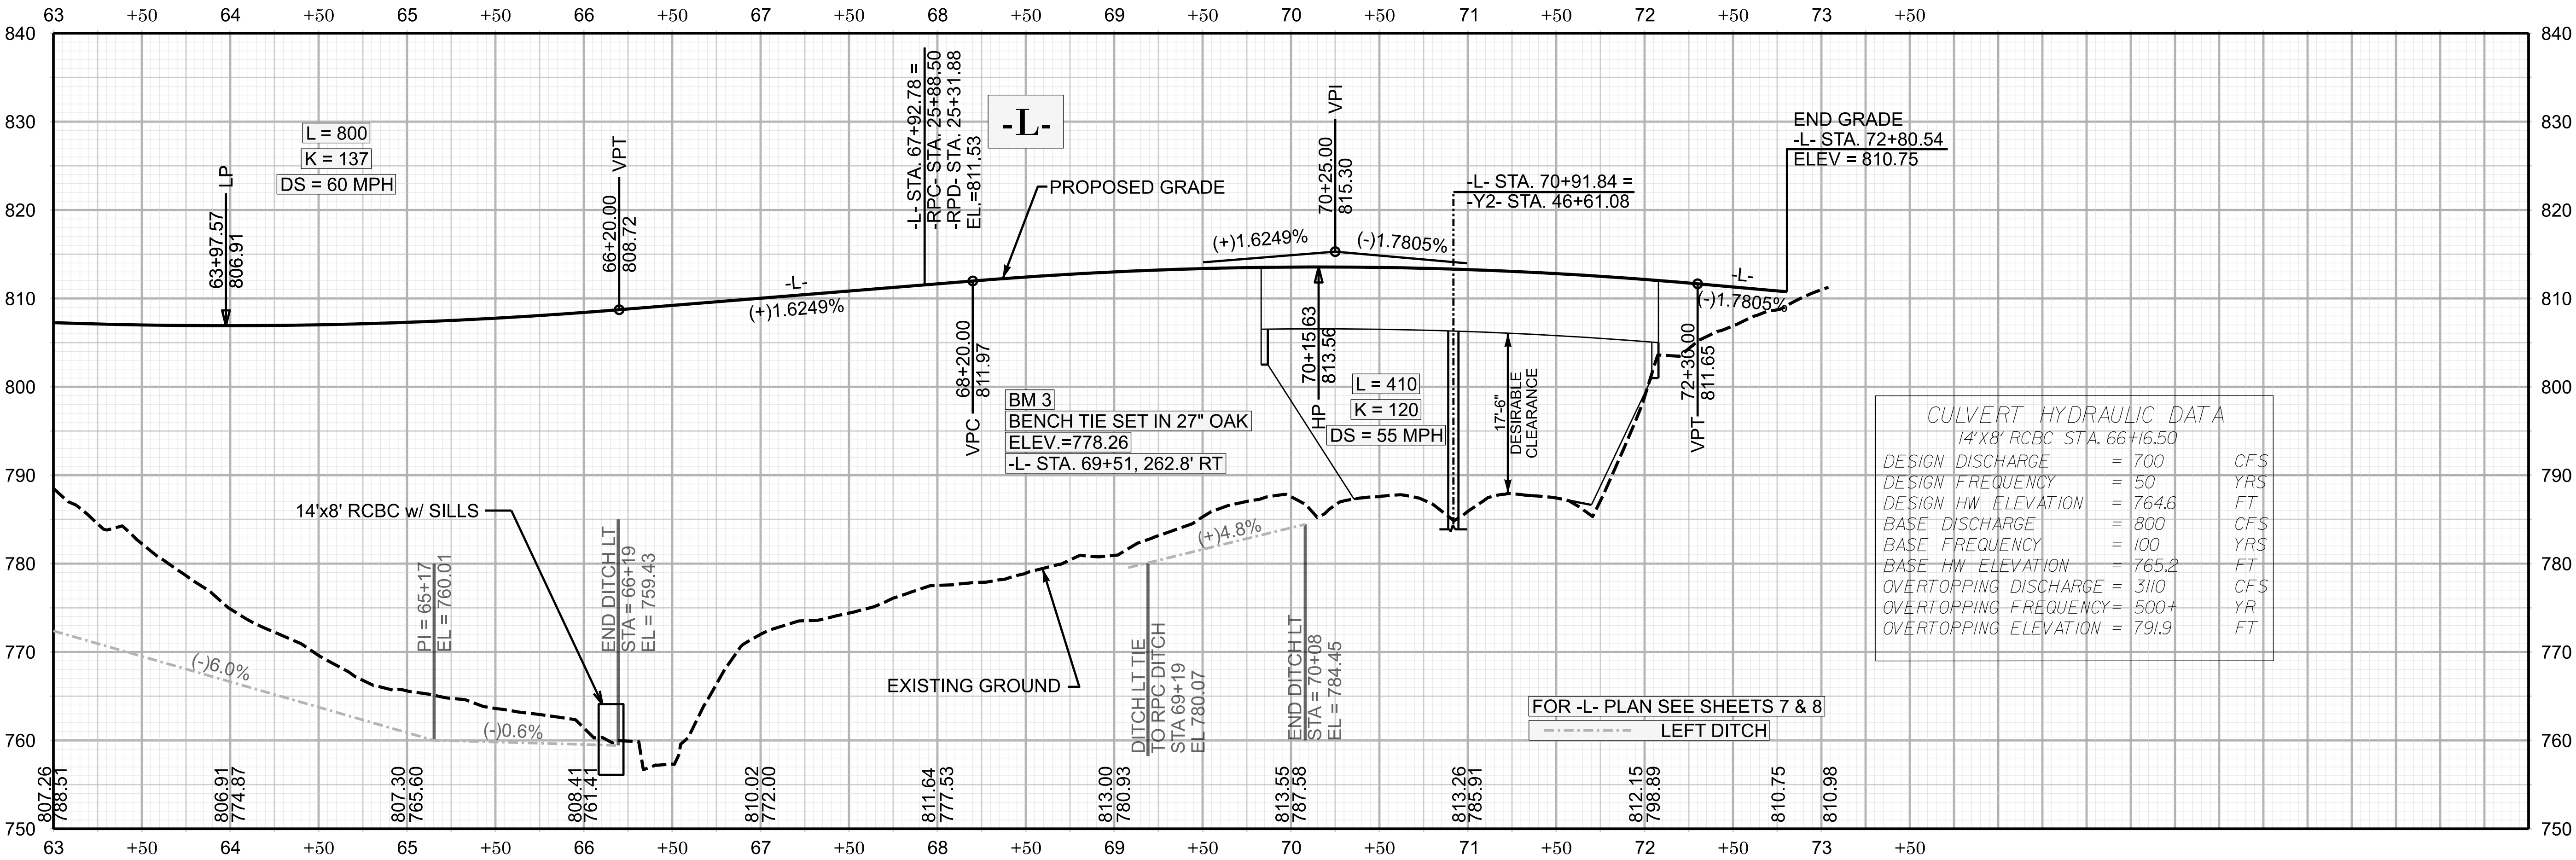

U-6187

FINAL 015

NORTH CAROLINA
DEPARTMENT OF TRANSPORTATION
DAVID COUNTY




ROADWAY DESIGN UNIT

ROADWAY DESIGN
ENGINEER



HYDRAULICS
ENGINEER

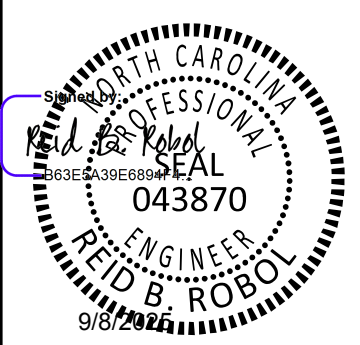

PREPARED BY



DOCUMENT NOT CONSIDERED FINAL
UNLESS ALL SIGNATURES COMPLETED