

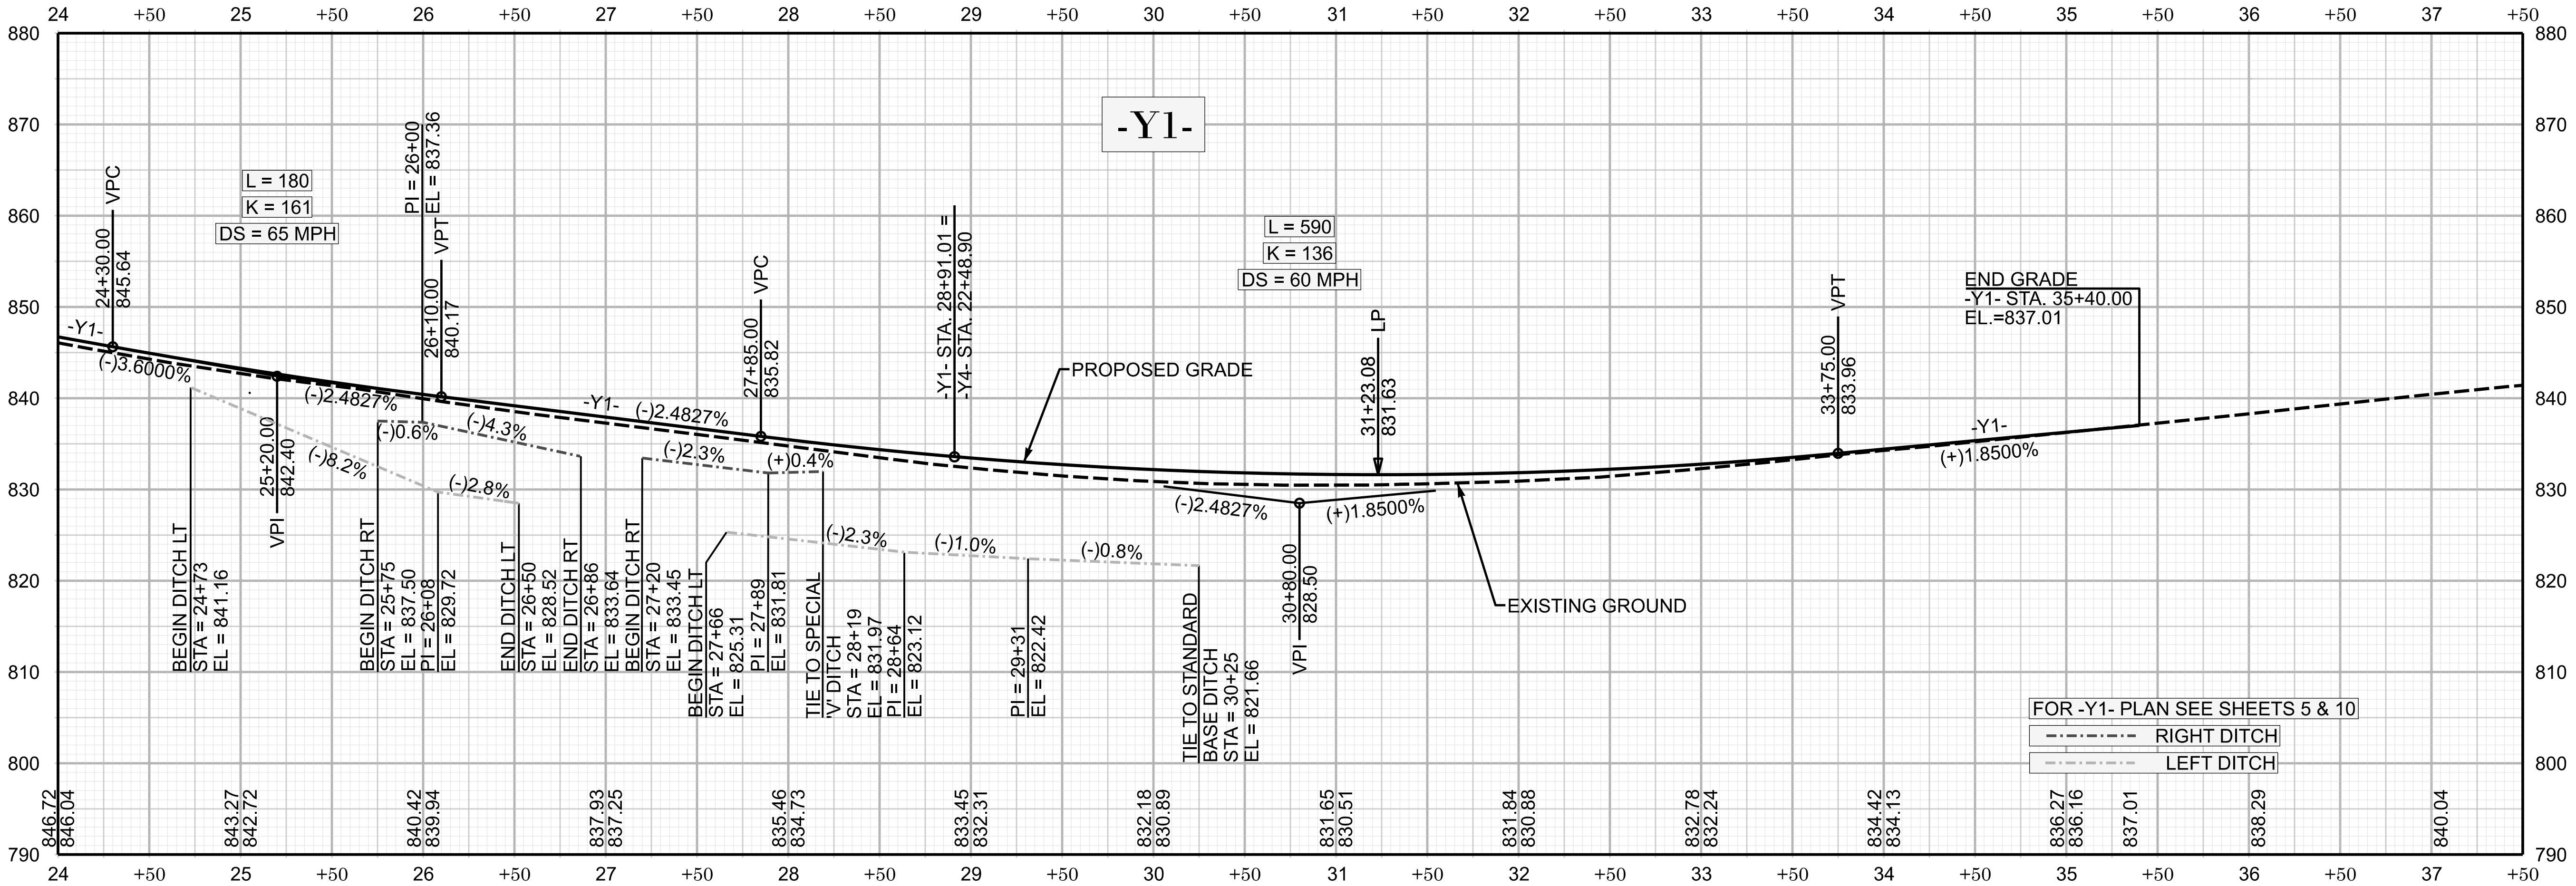


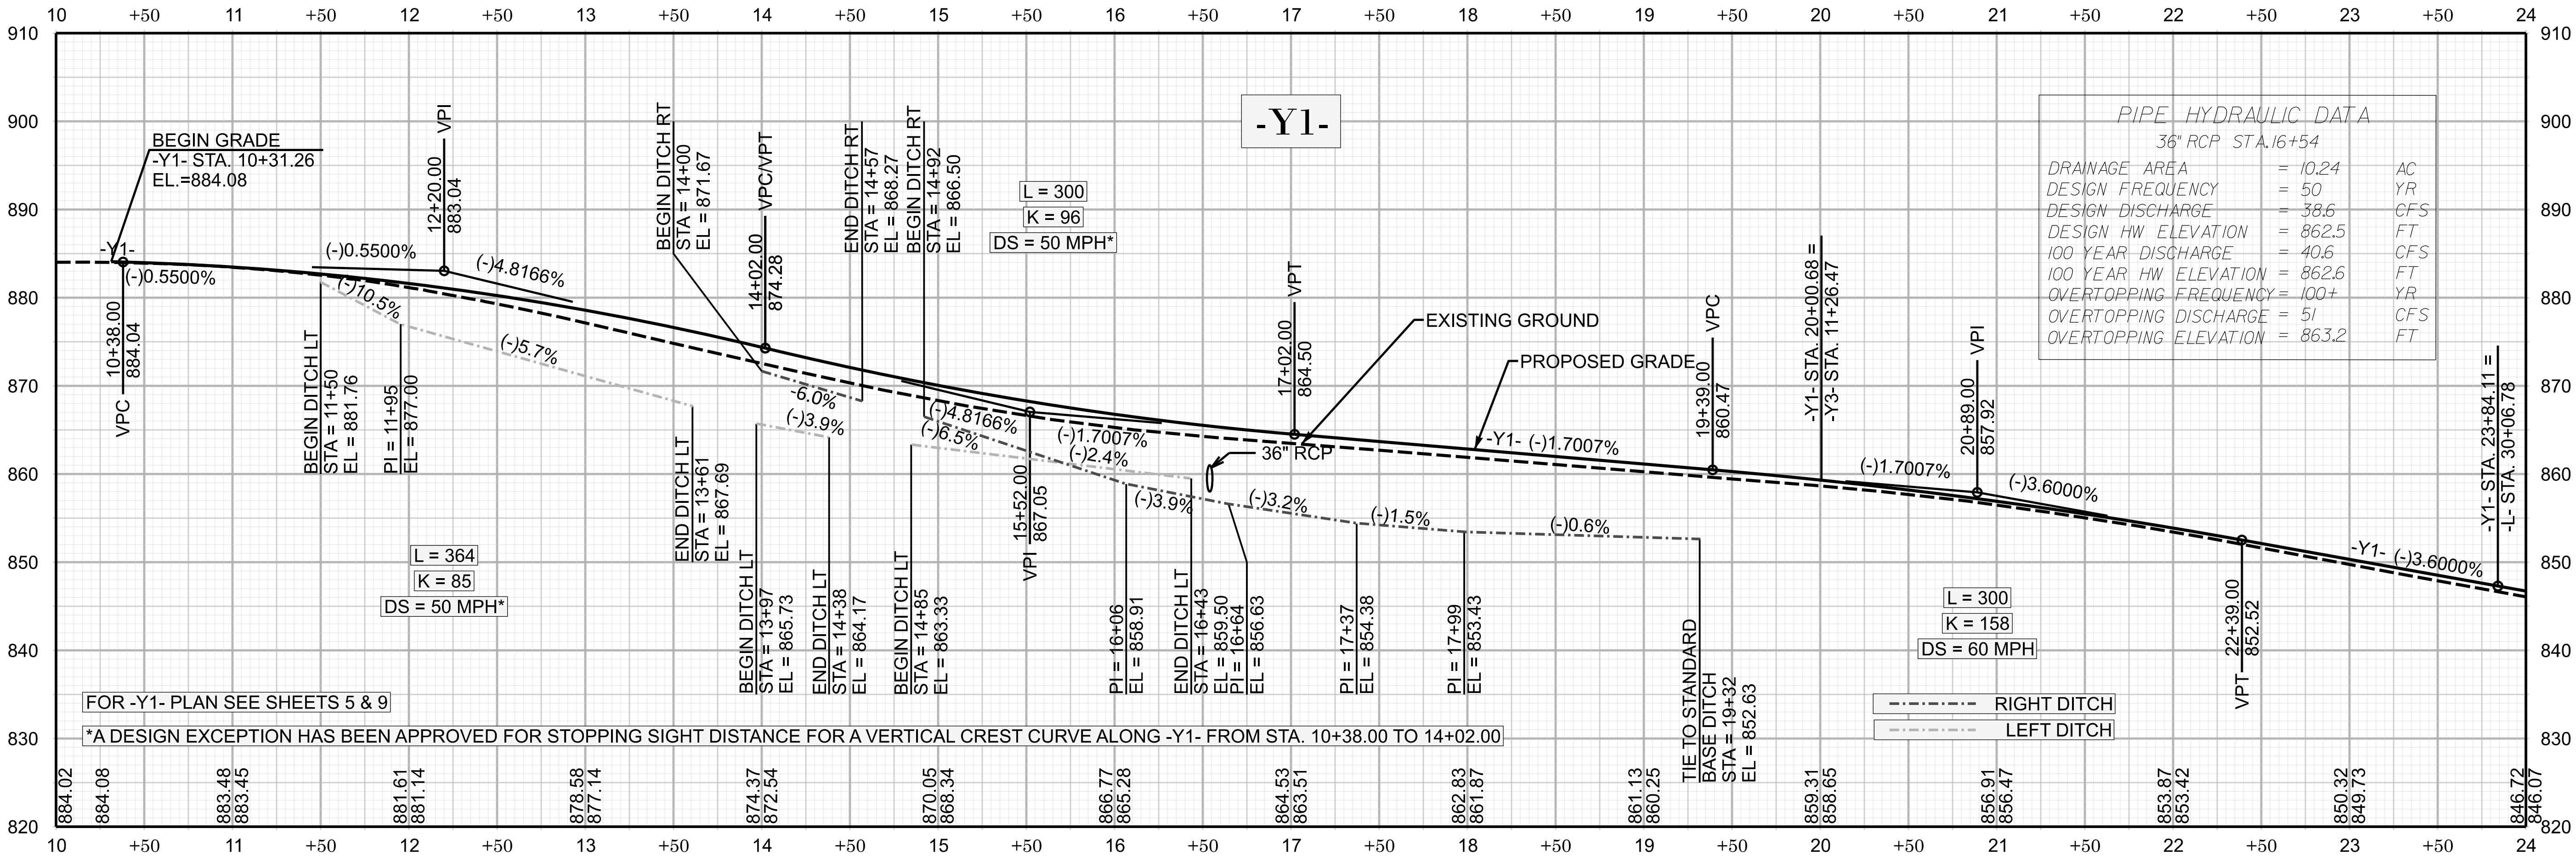

U-6187


FINAL 016

NORTH CAROLINA
DEPARTMENT OF TRANSPORTATION
DAVIE COUNTY

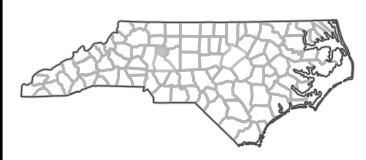


ROADWAY DESIGN UNIT

ROADWAY DESIGN
ENGINEER

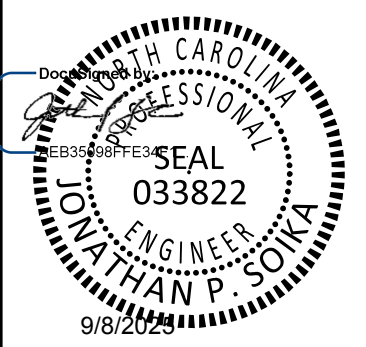

HYDRAULICS
ENGINEER

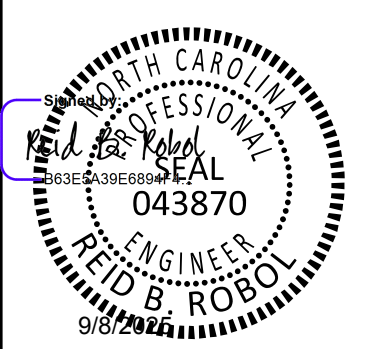

PREPARED BY



DOCUMENT NOT CONSIDERED FINAL
UNLESS ALL SIGNATURES COMPLETED