
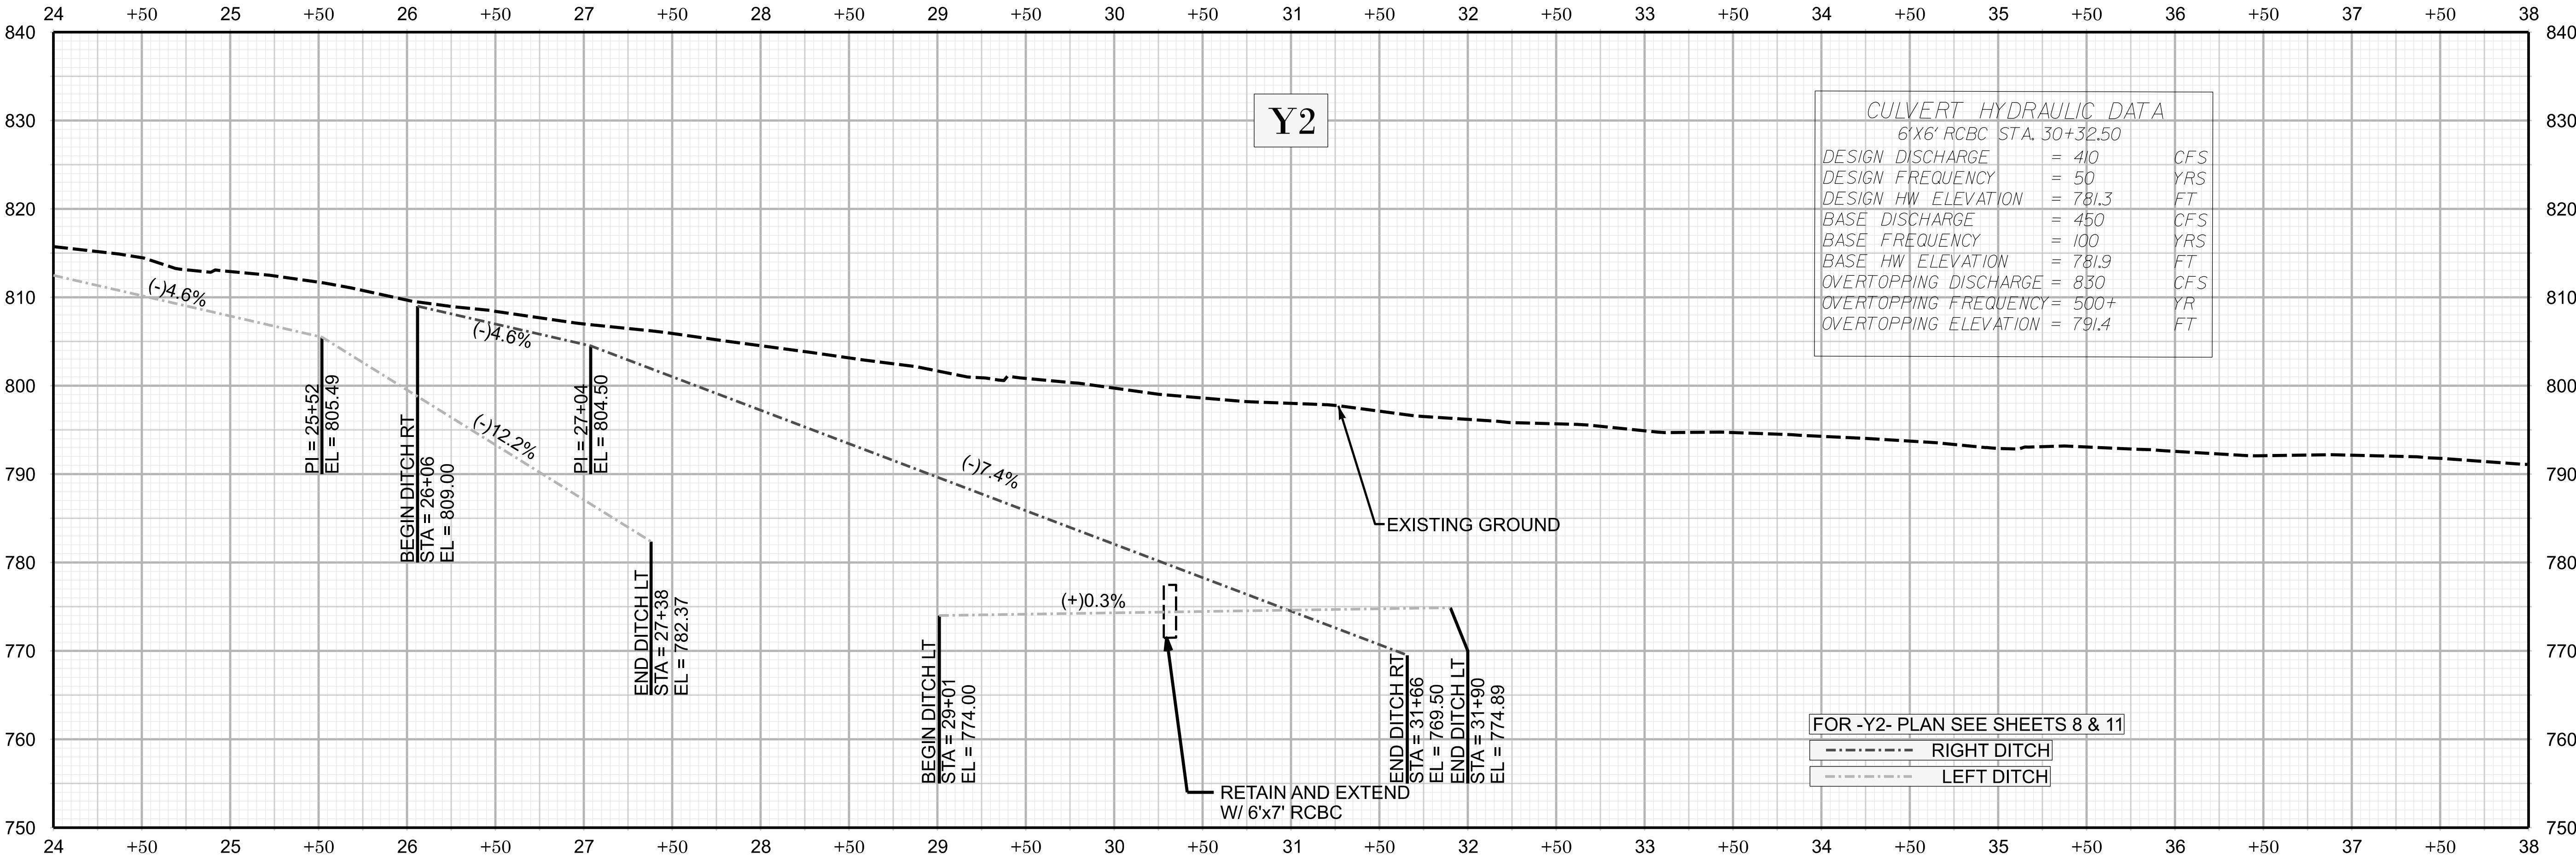


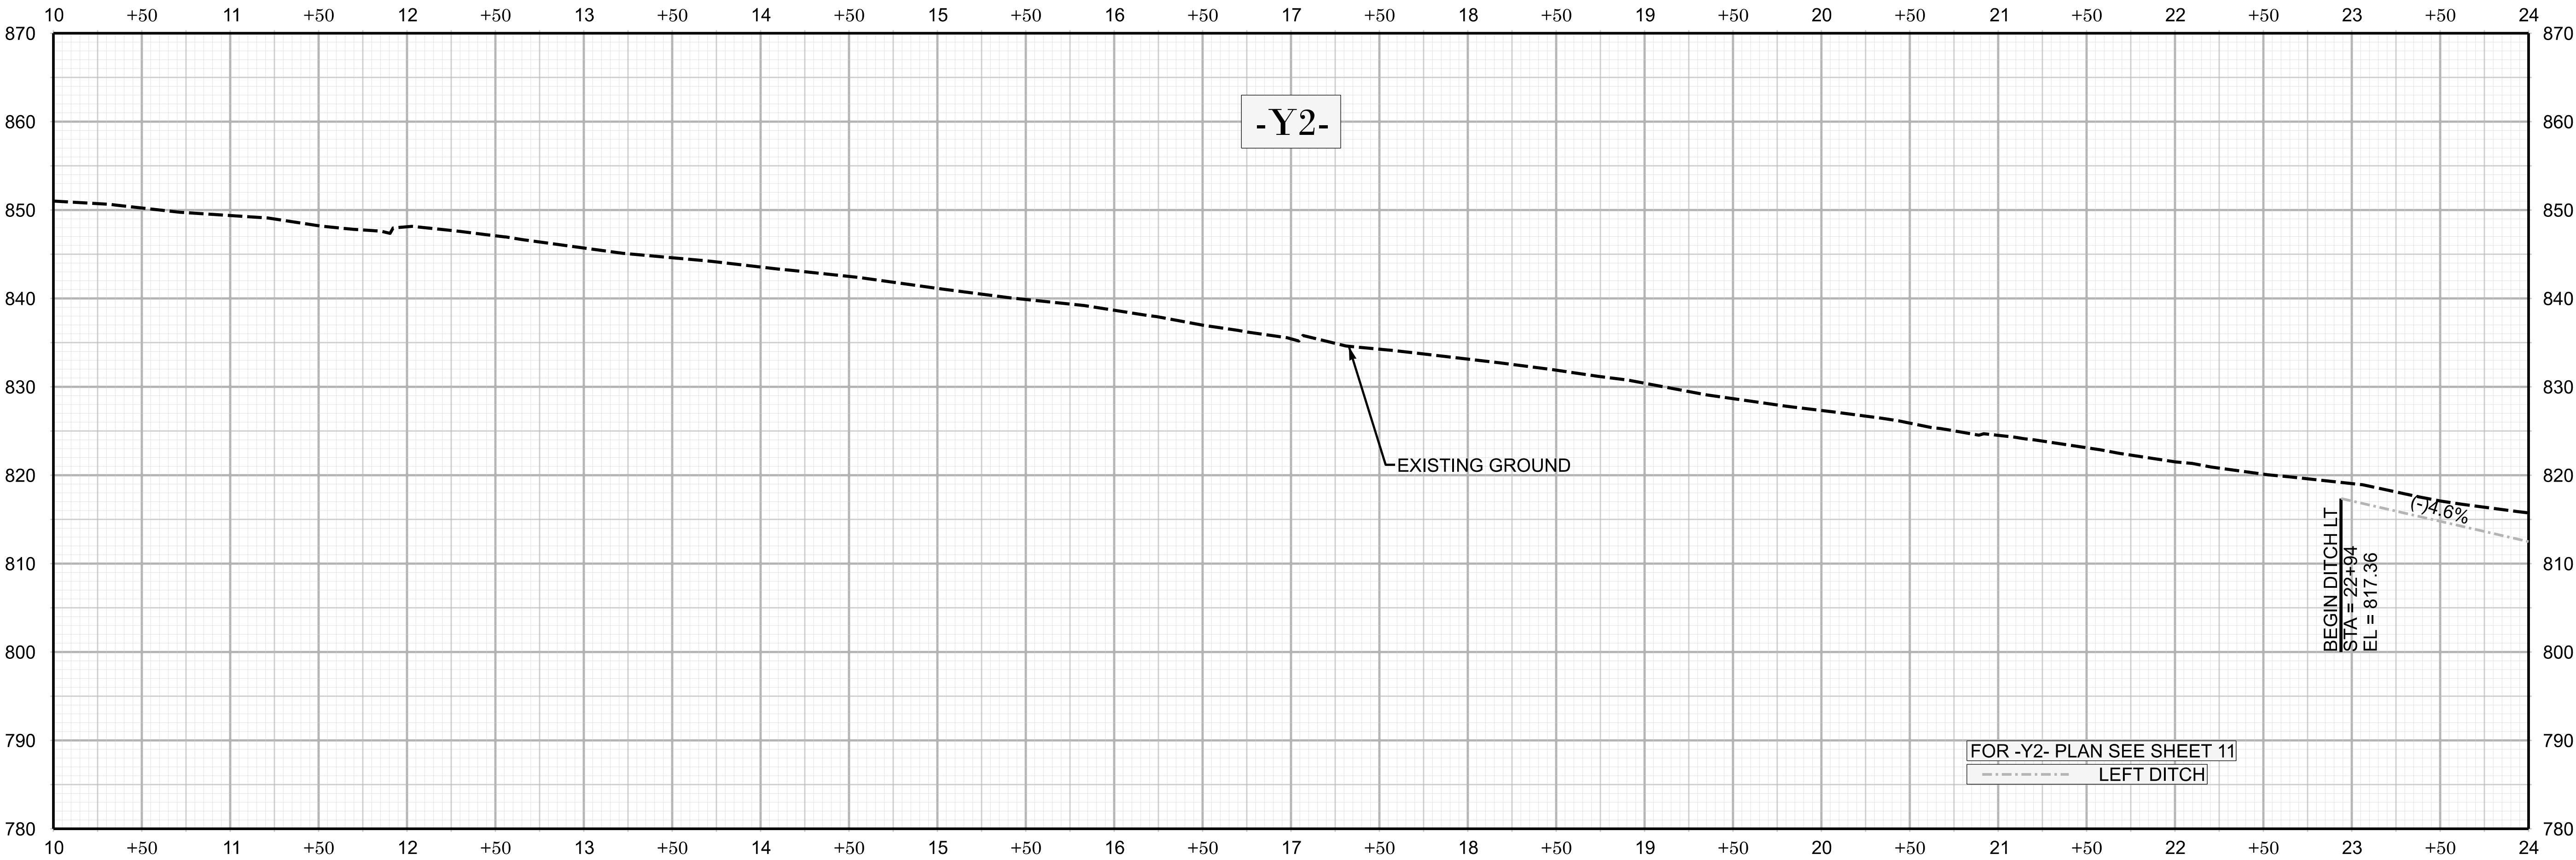

U-6187

FINAL017

NORTH CAROLINA
DEPARTMENT OF TRANSPORTATION
DAVIE COUNTY

ROADWAY DESIGN UNIT
ROADWAY DESIGN
ENGINEER

DocuSign Envelope ID: 46E53E53-73A2-4860-8283-8D2EC4E9C9C0

SEAL

033822

ENGINEER

DAVID B. ROBOT

9/8/2016

DocuSign Envelope ID: 46E53E53-73A2-4860-8283-8D2EC4E9C9C0

SEAL

043870

ENGINEER

DAVID B. ROBOT

9/8/2016

DocuSign Envelope ID: 46E53E53-73A2-4860-8283-8D2EC4E9C9C0

HYDRAULICS
ENGINEER

SEAL

043870

ENGINEER

DAVID B. ROBOT

9/8/2016

DocuSign Envelope ID: 46E53E53-73A2-4860-8283-8D2EC4E9C9C0

PREPARED BY

vhb

VHB Engineering, Inc., P.C. (C-3705)
540 Main Campus Drive, Suite 500
Raleigh, NC 27606

DOCUMENT NOT CONSIDERED FINAL
UNLESS ALL SIGNATURES COMPLETED