
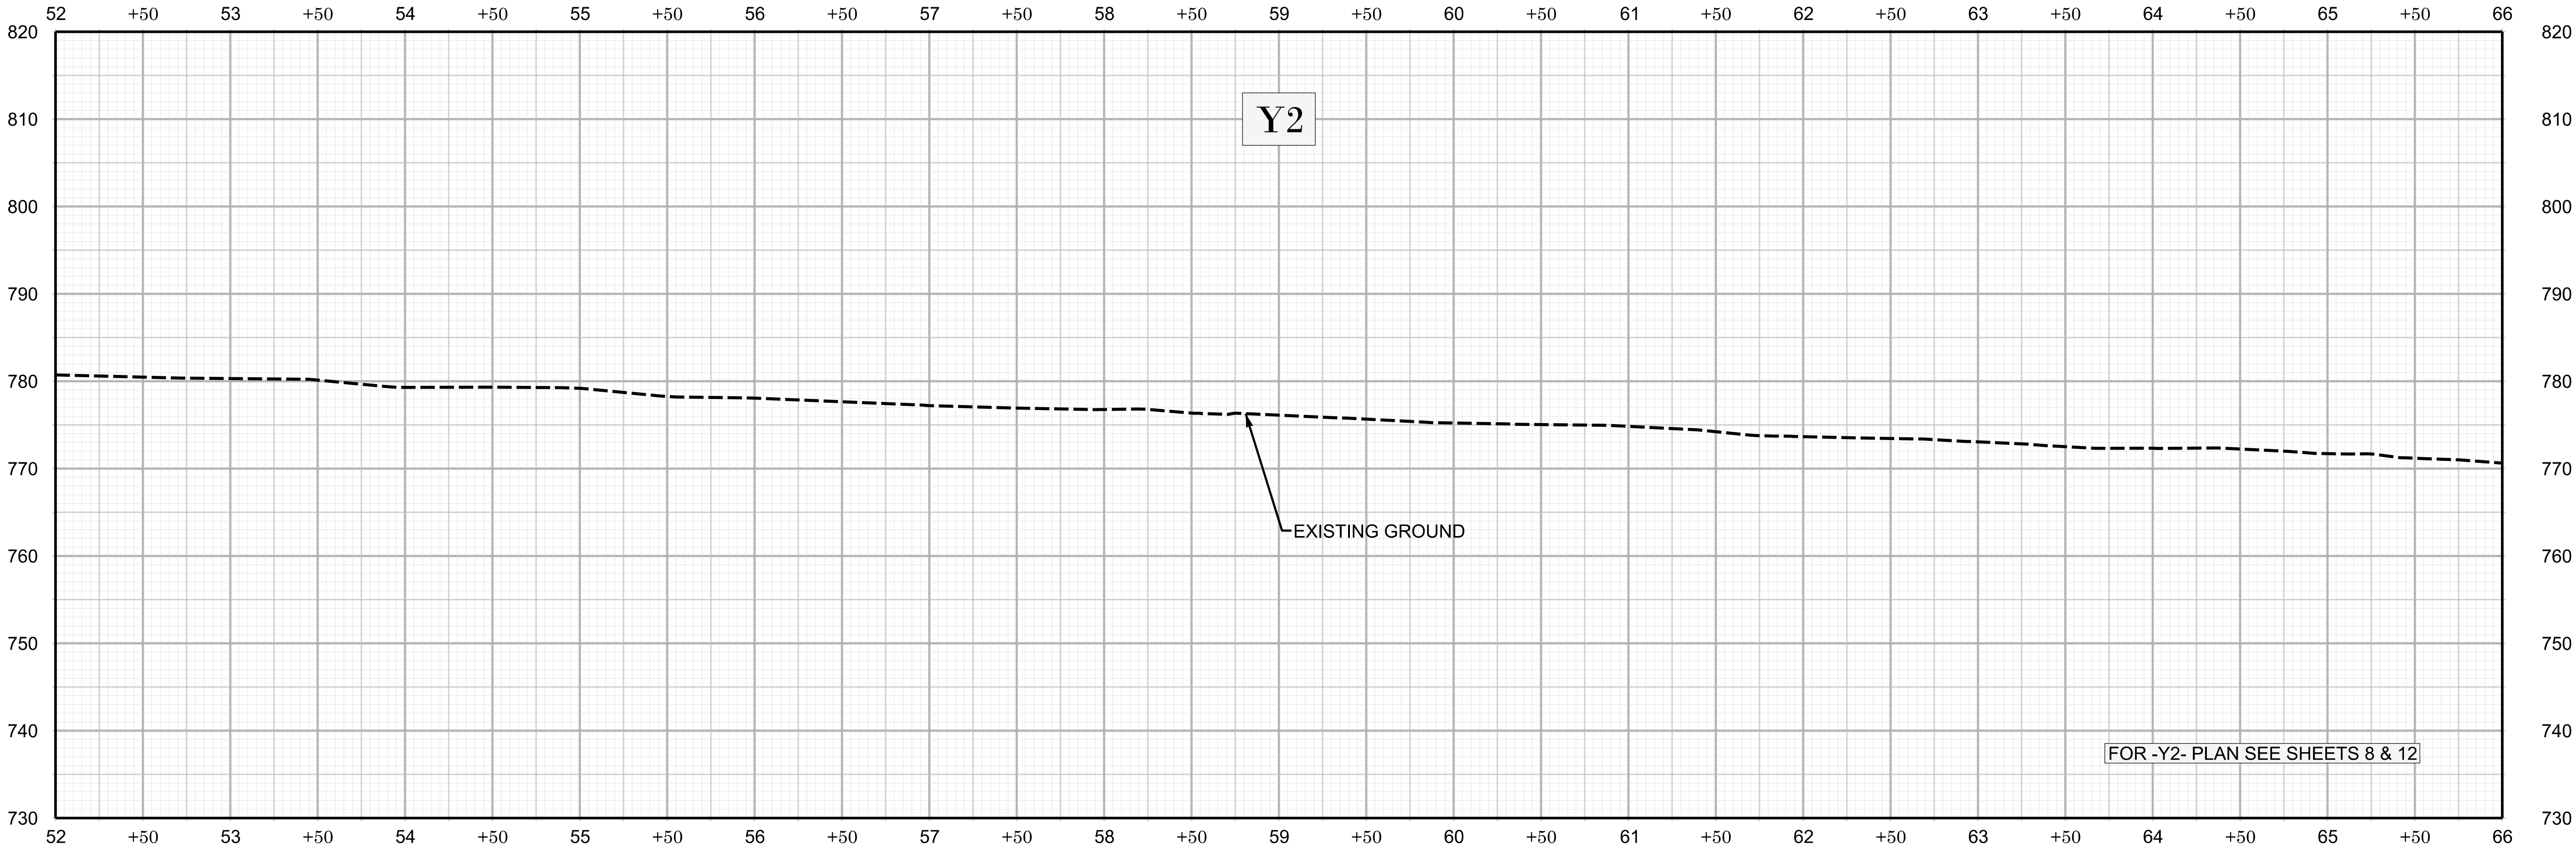


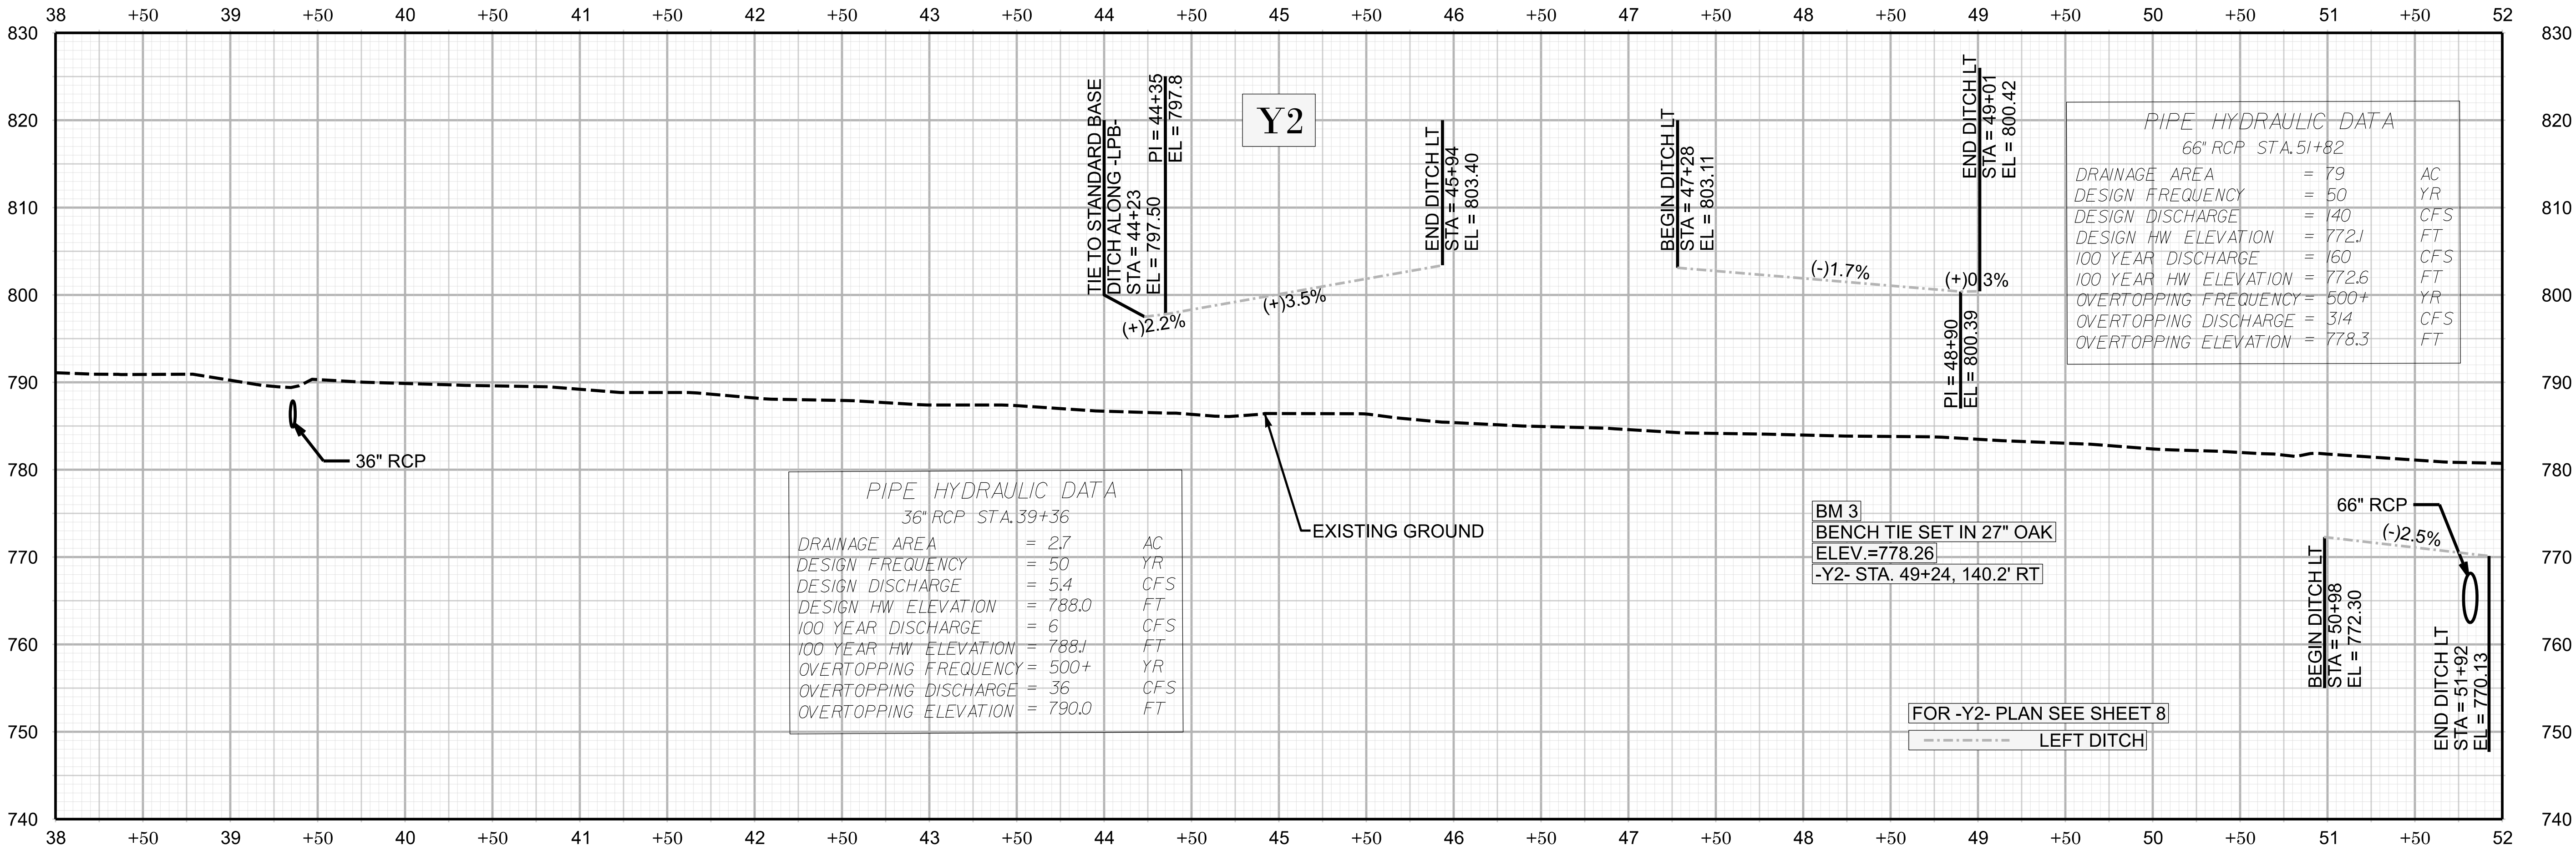

U-6187

FINAL 018

NORTH CAROLINA
DEPARTMENT OF TRANSPORTATION
DAVIE COUNTY

ROADWAY DESIGN UNIT
ROADWAY DESIGN
ENGINEER

Professional Engineer
Nathan P. Soma
033822
9/8/2016

Professional Engineer
David B. Robol
043870
9/8/2016

PREPARED BY
vhb
VHB Engineering, Inc., P.C. (C-3705)
540 Main Campus Drive, Suite 500
Raleigh, NC 27606

DOCUMENT NOT CONSIDERED FINAL
UNLESS ALL SIGNATURES COMPLETED