



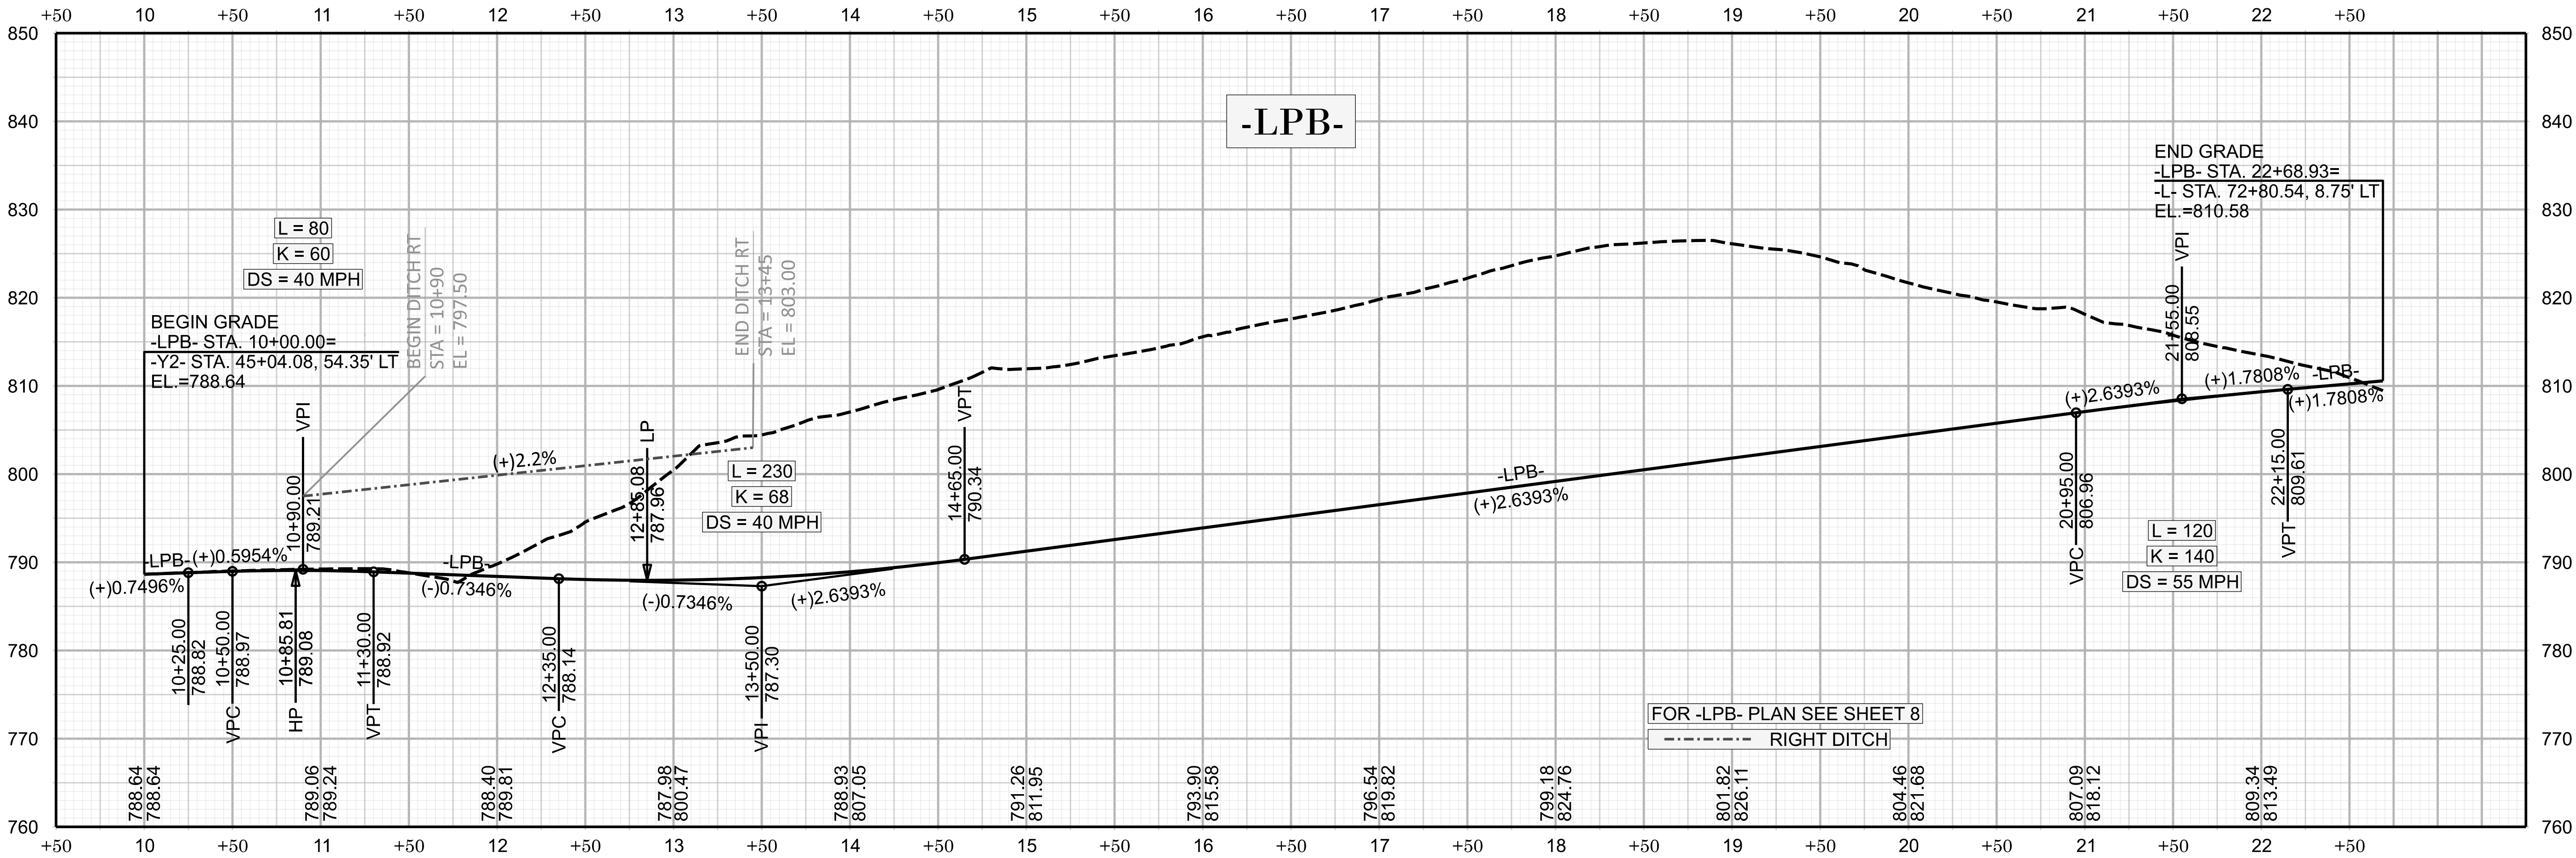

U-6187


FINAL 020

NORTH CAROLINA
DEPARTMENT OF TRANSPORTATION
DAVID COUNTY

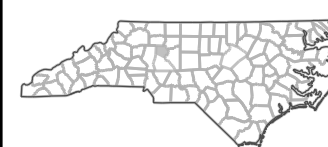

ROADWAY DESIGN UNIT

ROADWAY DESIGN
ENGINEER

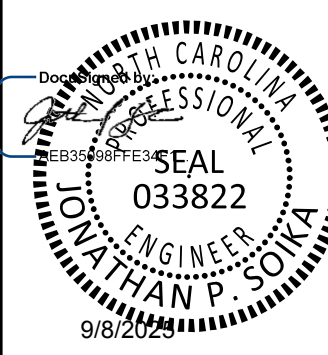

HYDRAULICS
ENGINEER



PREPARED BY



DOCUMENT NOT CONSIDERED FINAL
UNLESS ALL SIGNATURES COMPLETED