



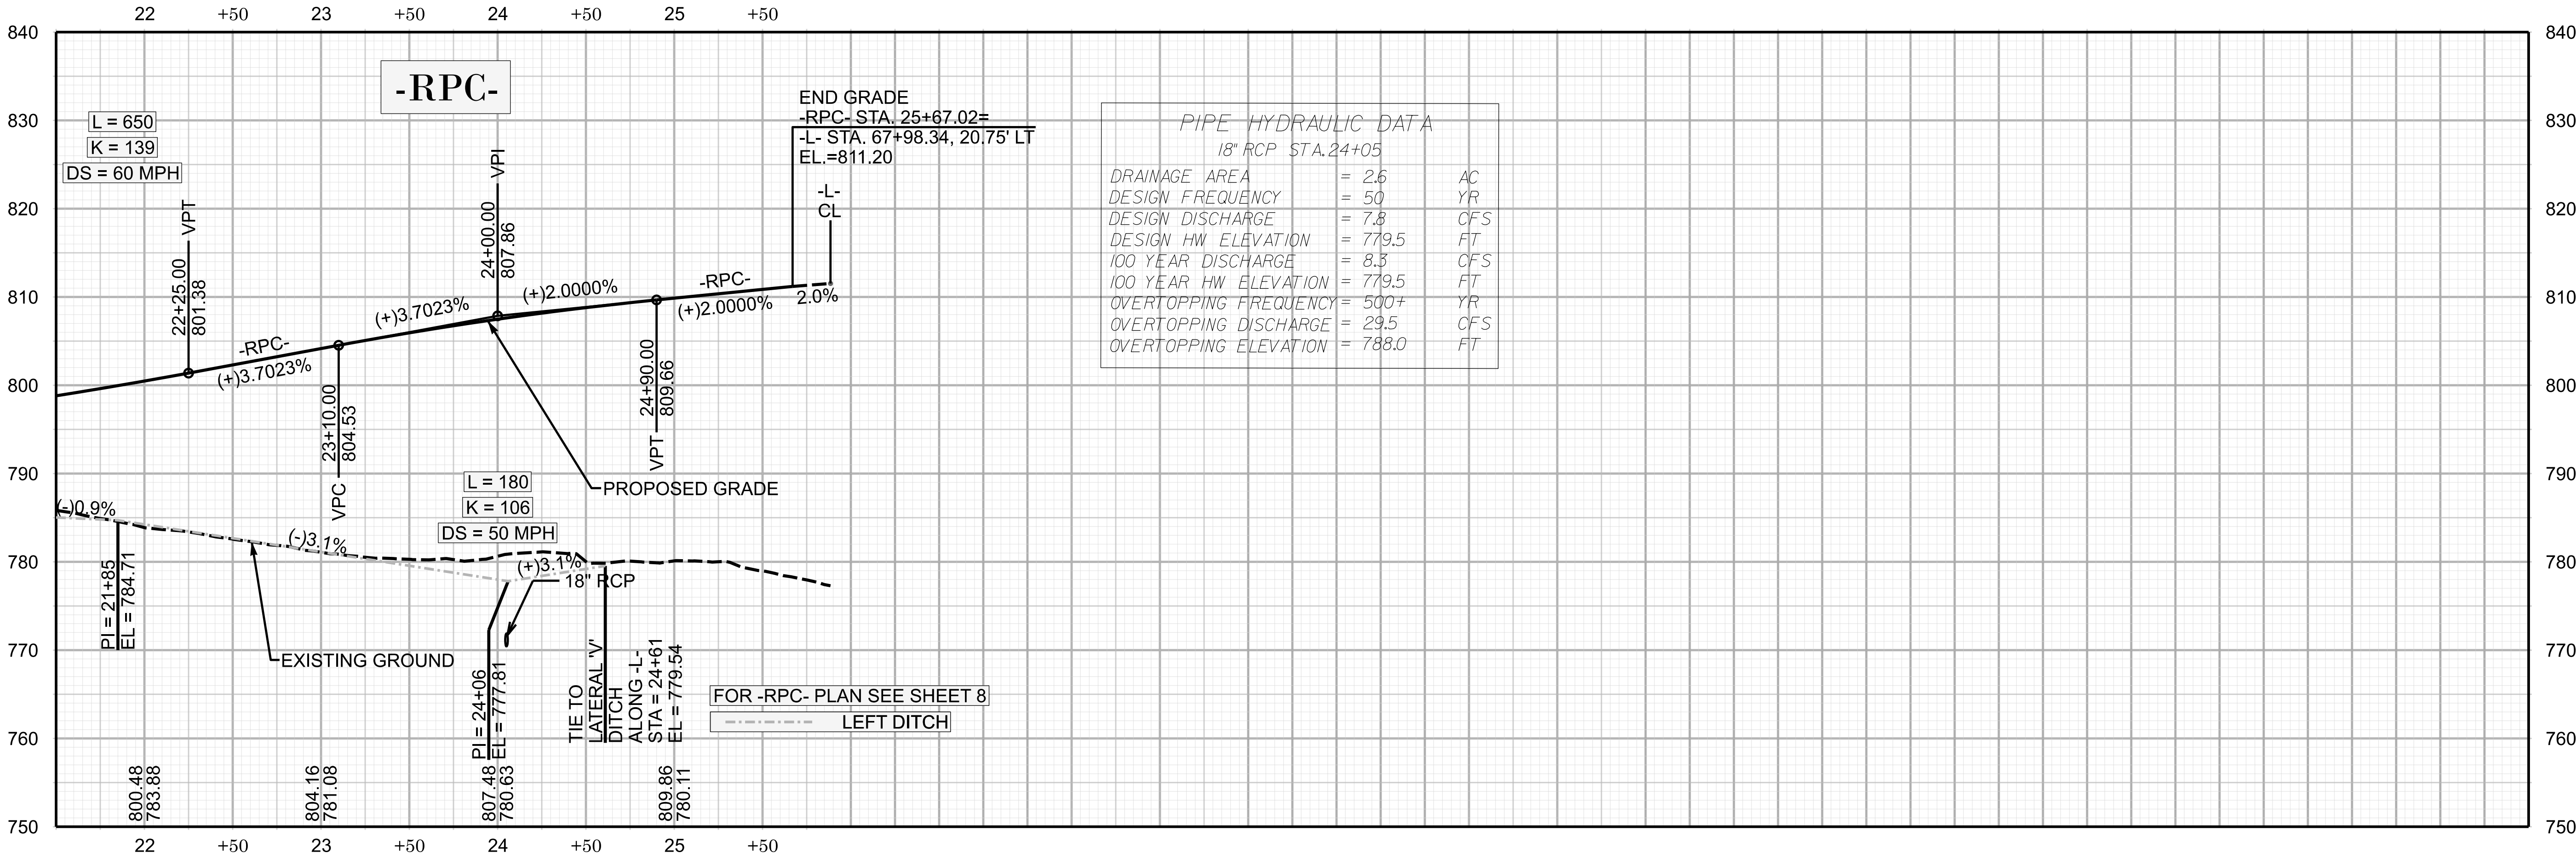


U-6187

FINAL 022


NORTH CAROLINA
DEPARTMENT OF TRANSPORTATION
DAVID COUNTY

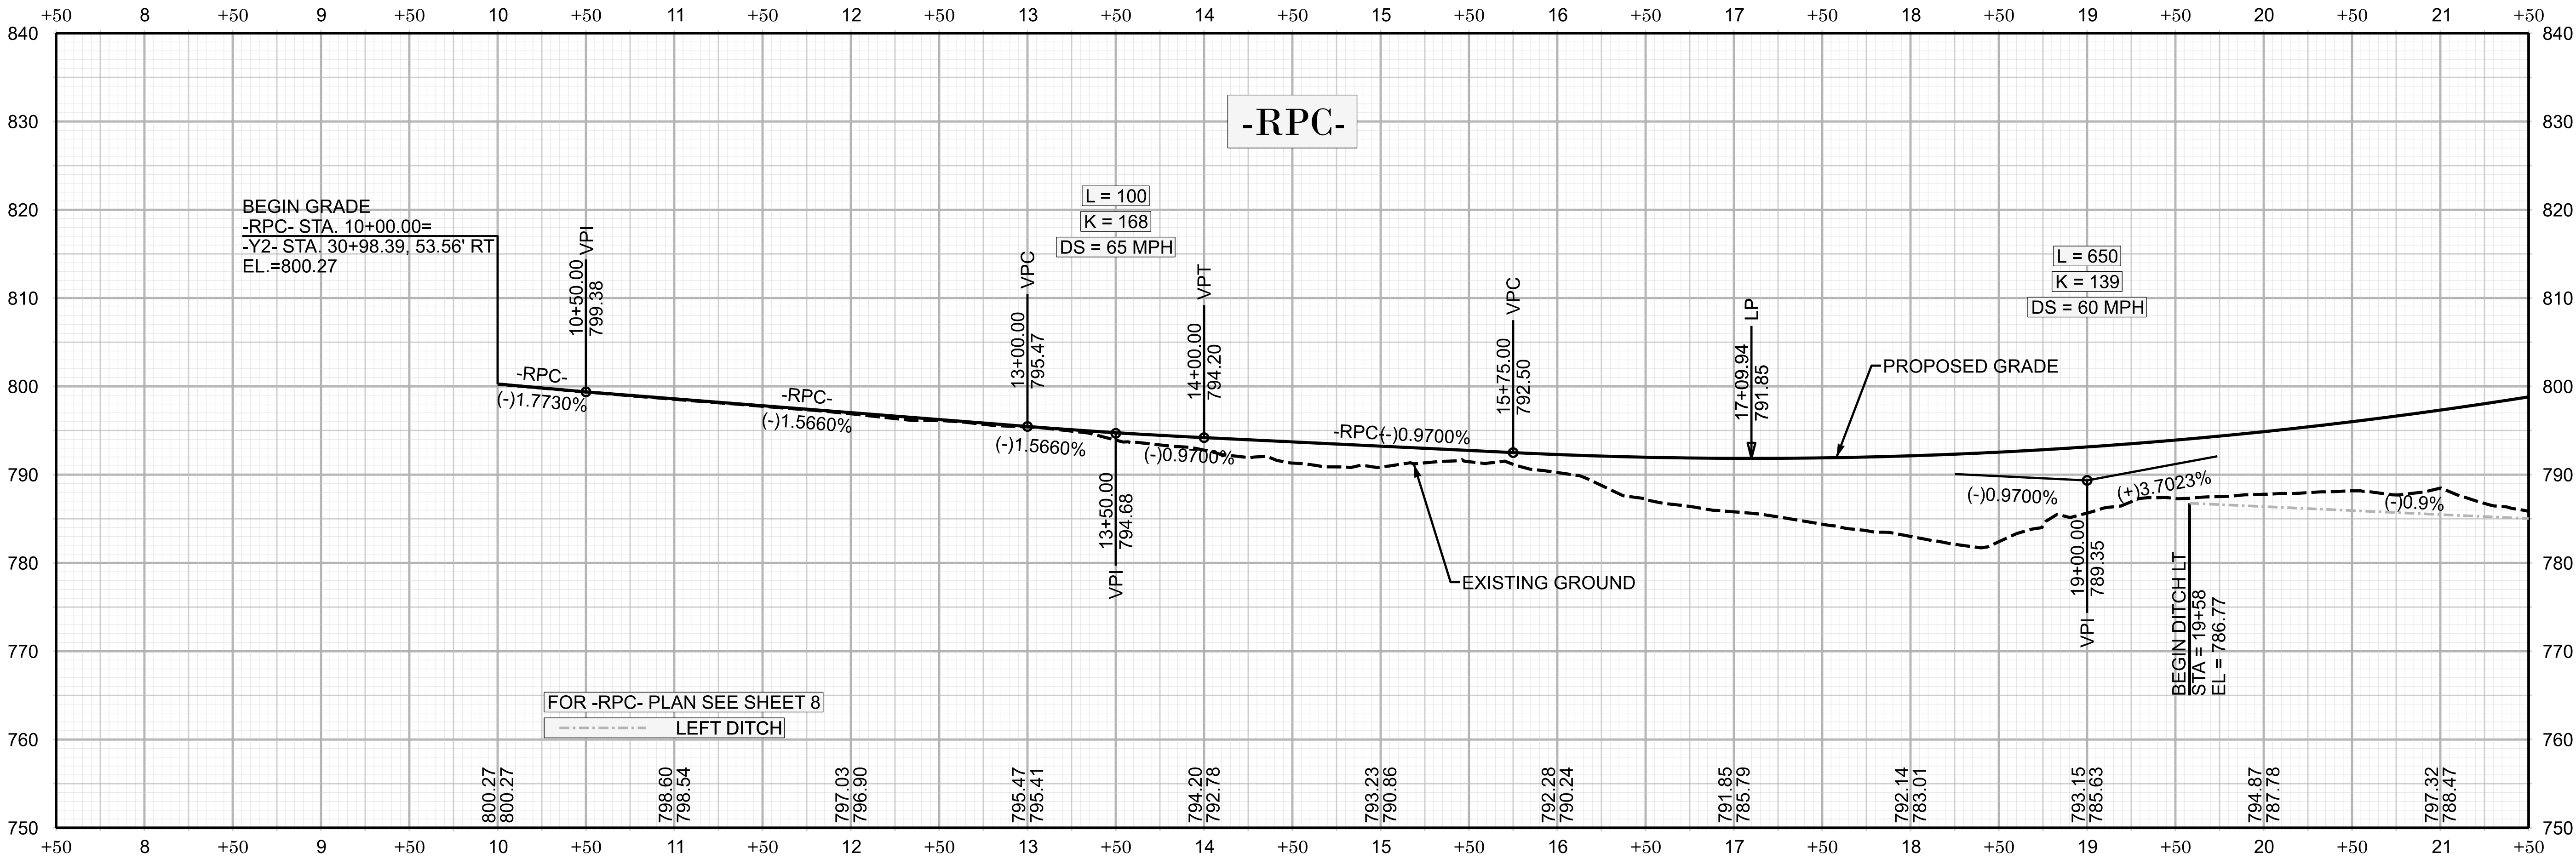

ROADWAY DESIGN UNIT
ROADWAY DESIGN
ENGINEER

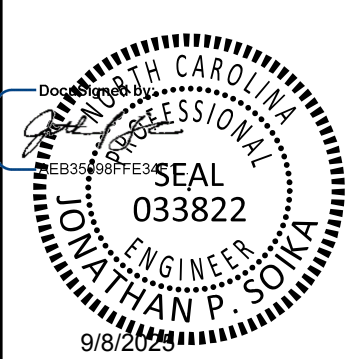

HYDRAULICS
ENGINEER

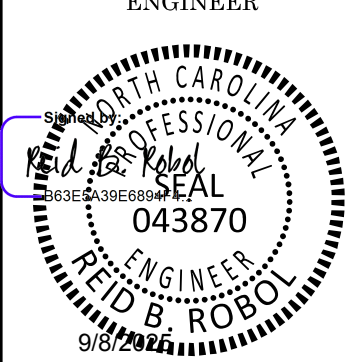

PREPARED BY



DOCUMENT NOT CONSIDERED FINAL
UNLESS ALL SIGNATURES COMPLETED