U-6187 NORTH CAROLINA DEPARTMENT OF TRANSPORTATION

PROFESSIONAL LAND SURVEYOR

DOCUMENT NOT CONSIDERED FINAL UNLESS ALL SIGNATURES ARE COMPLETED



LOCATION AND SURVEYS UNIT

PREPARED BY: LOCATION AND SURVEYS DIVISION 9 403 POLO RD WINSTON-SALEM, NC 27105

I, MICHAEL L. MOTSINGER, PLS, CERTIFY THAT THE PRIMARY PROJECT ACTUAL GPS SURVEY MADE UNDER MY SUPERVISION AND THE FOLLOWING INFORMATION WAS USED TO PERFORM THE SURVEY:

CLASS OF SURVEY: AA

TYPE OF GPS FIELD PROCEDURE: [STATIC, OPUS, RTN]

DATES OF SURVEY: JANUARY 9TH 2020

DATUM/EPOCH:NAD 83/2011 PUBLISHED/FIXED-CONTROL USE:

[PROJECT CONTROL IF APPLICABLE, N/A FOR RTN]

LOCALIZED AROUND: U6187-4

NORTHING:818837.8500


EASTING:1567837.8130

COMBINED GRID FACTOR:0.999925587

GEOID MODEL:G12BNC UNITS:ENGLISH

THIS 6TH DAY OF NOVEMBER, 2024.

PROFESSIONAL LAND SURVEYOR L-3877

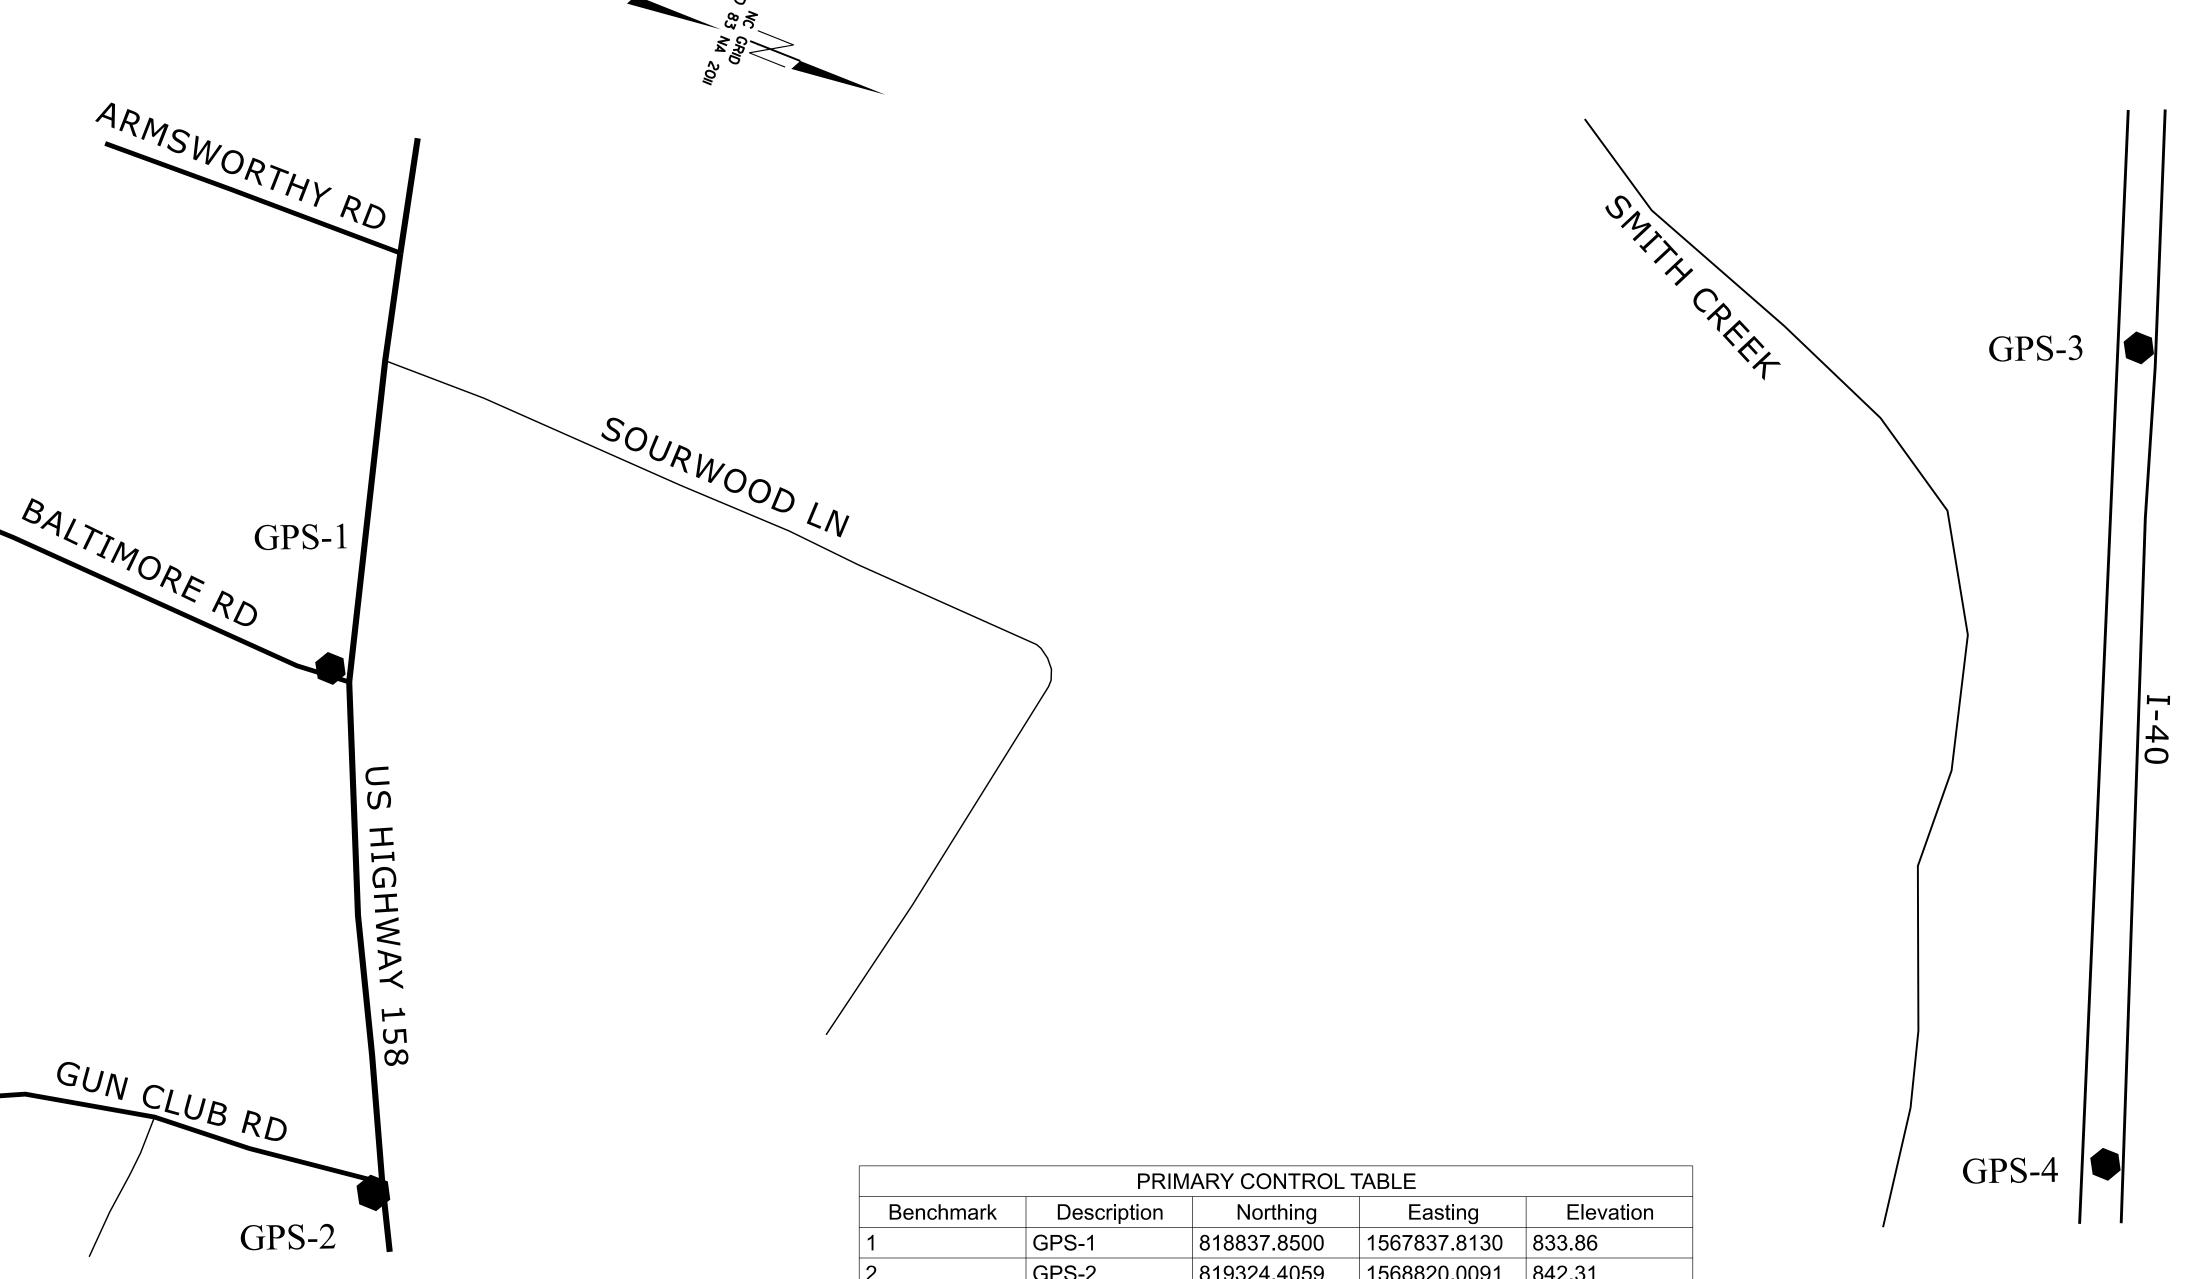

1568820.0091 GPS-2 819324.4059 842.31 GPS-3 822092.4106 1565826.0409 805.31 822655.8493 1567432.2222 786.84 GPS-4

## NOTES:

1. THE PROPOSED ALIGNMENT CONTROL DATA FOR THIS PROJECT HAS BEEN COMPILED FROM VARIOUS SOURCES. IF FURTHER INFORMATION REGARDING PROJECT CONTROL IS NEEDED, PLEASE CONTACT THE LOCATION AND SURVEYS UNIT.