
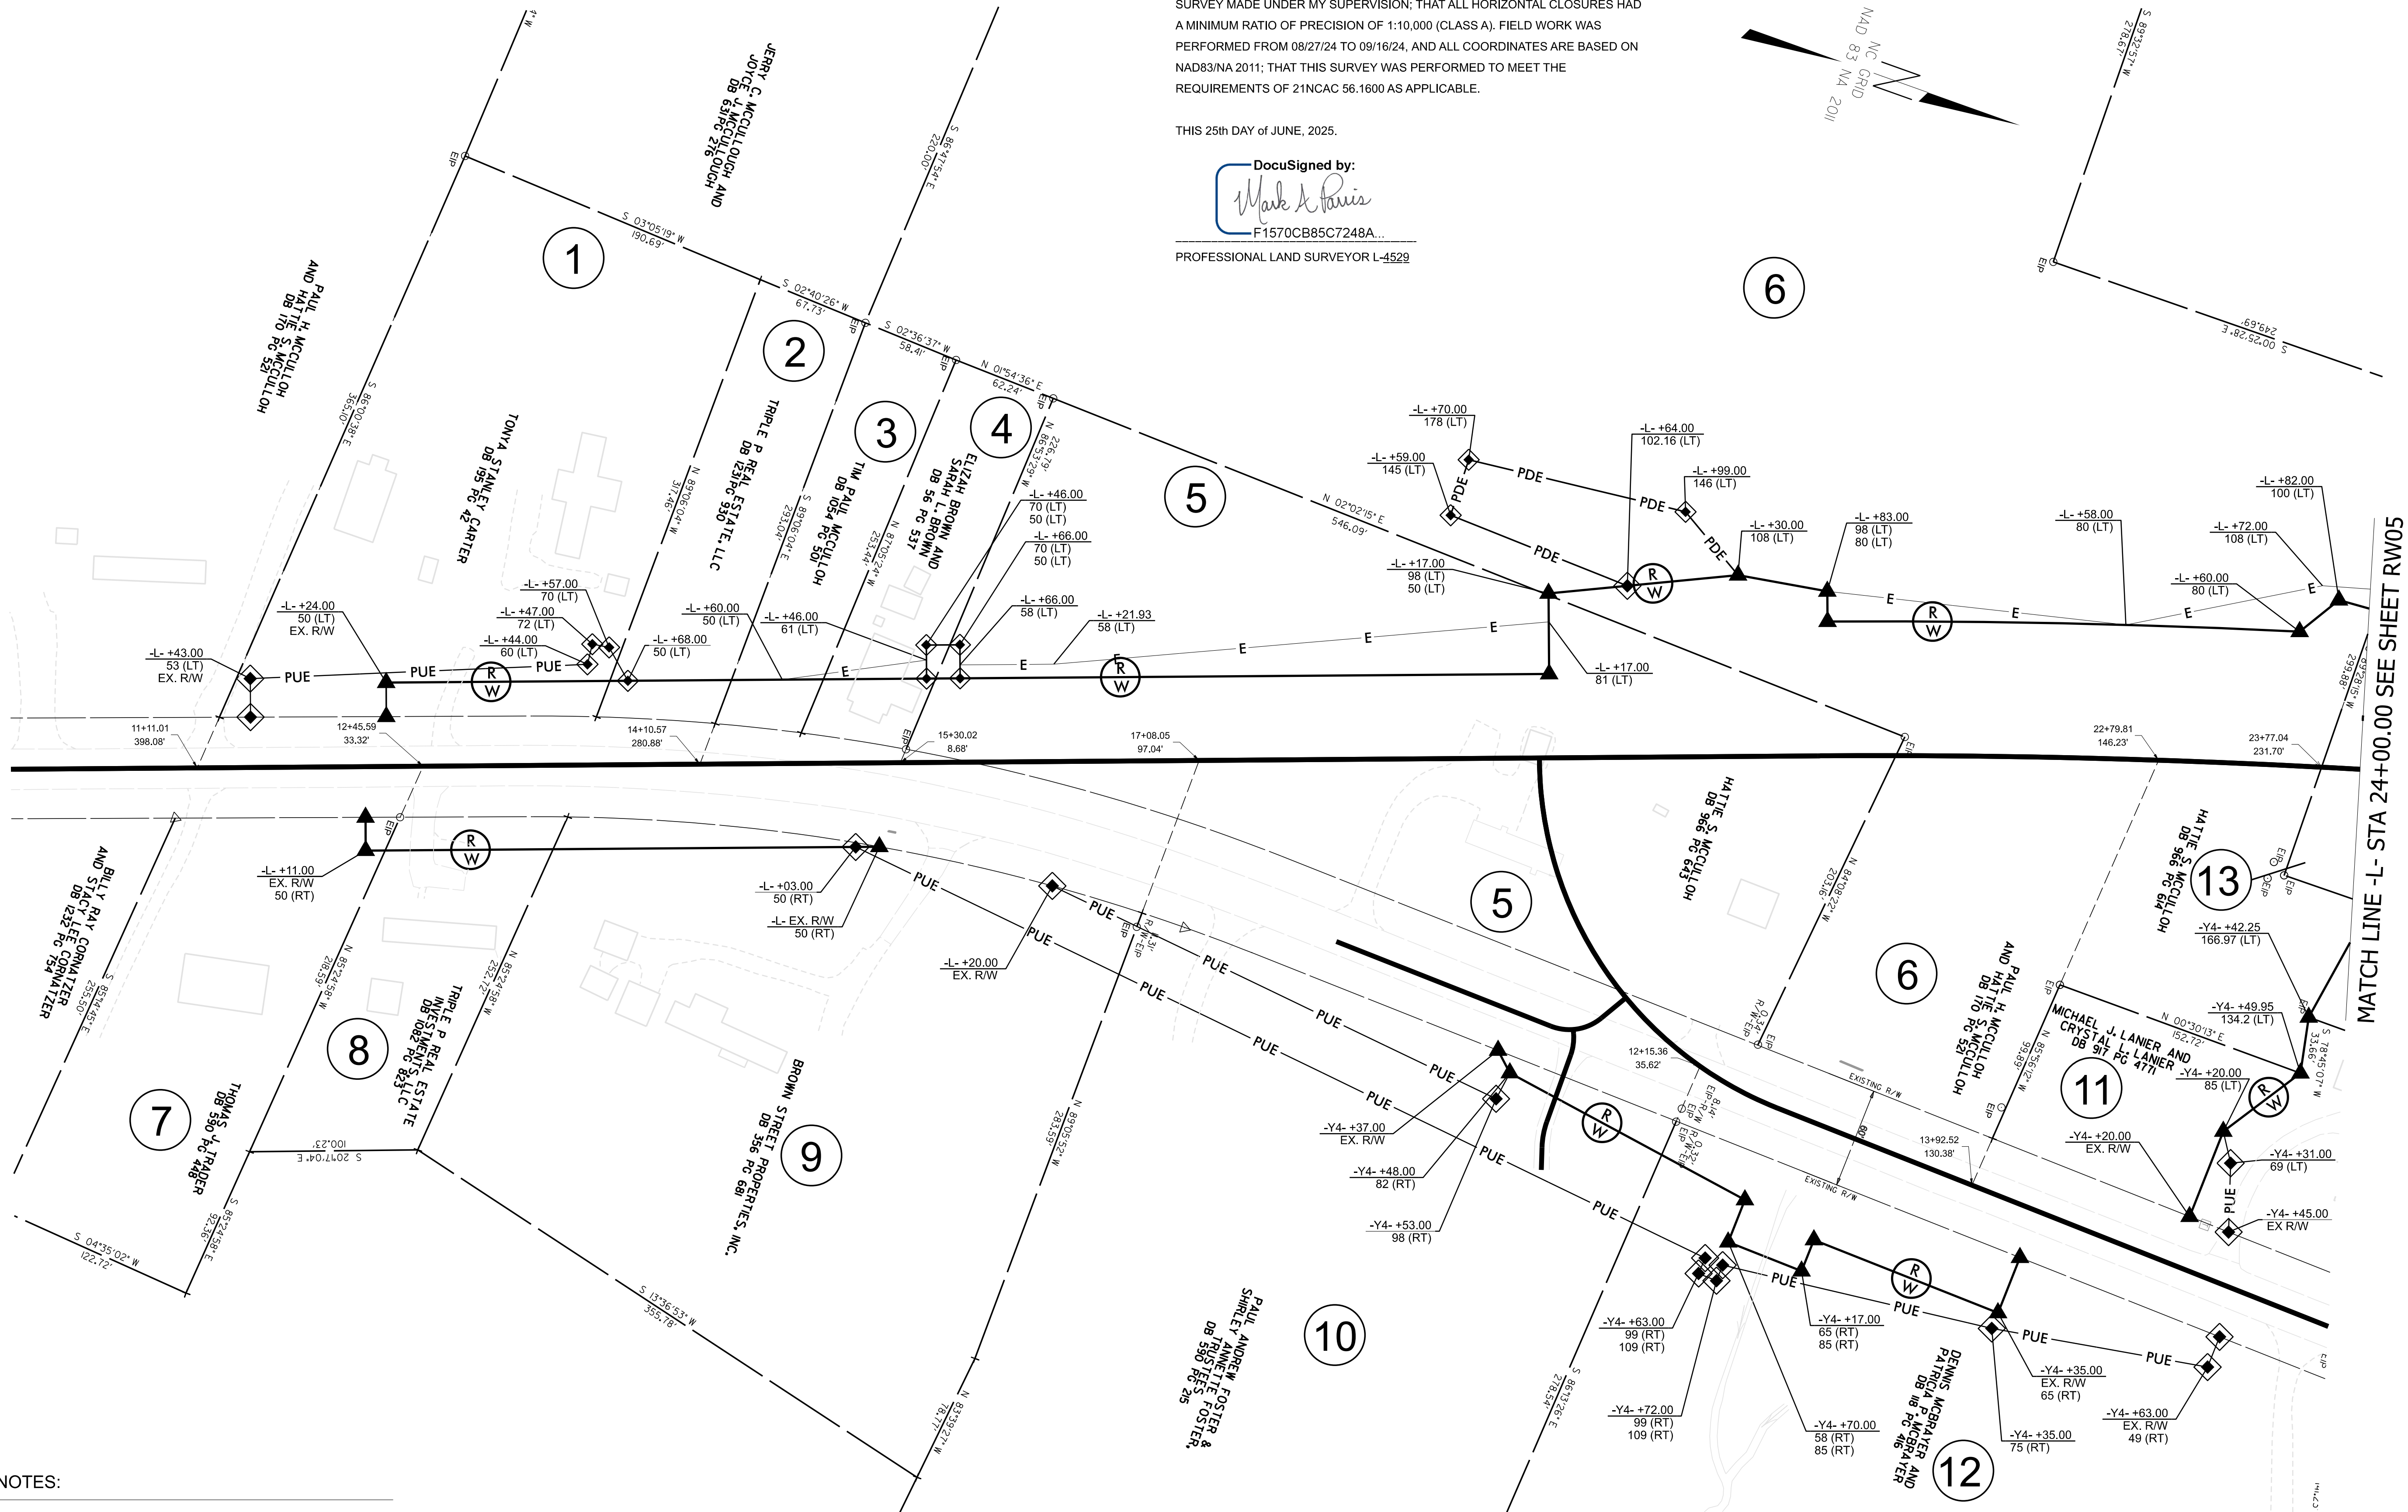


I, Mark A Parris , PLS, CERTIFY THAT THE RIGHT OF WAY AND PERMANENT EASEMENT MONUMENTATION FOR THIS PROJECT SHOWN HEREIN WAS COMPLETED UNDER MY DIRECT AND RESPONSIBLE CHARGE FROM AN ACTUAL SURVEY MADE UNDER MY SUPERVISION; THAT ALL HORIZONTAL CLOSURES HAD A MINIMUM RATIO OF PRECISION OF 1:10,000 (CLASS A). FIELD WORK WAS PERFORMED FROM 08/27/24 TO 09/16/24, AND ALL COORDINATES ARE BASED ON NAD83/NA 2011; THAT THIS SURVEY WAS PERFORMED TO MEET THE REQUIREMENTS OF 21NAC 56.1600 AS APPLICABLE.

THIS 25th DAY of JUNE, 2025.

DocuSigned by:  
Mark A Paris  
F1570CB85C7248A...  
PROFESSIONAL LAND SURVEYOR L-4529

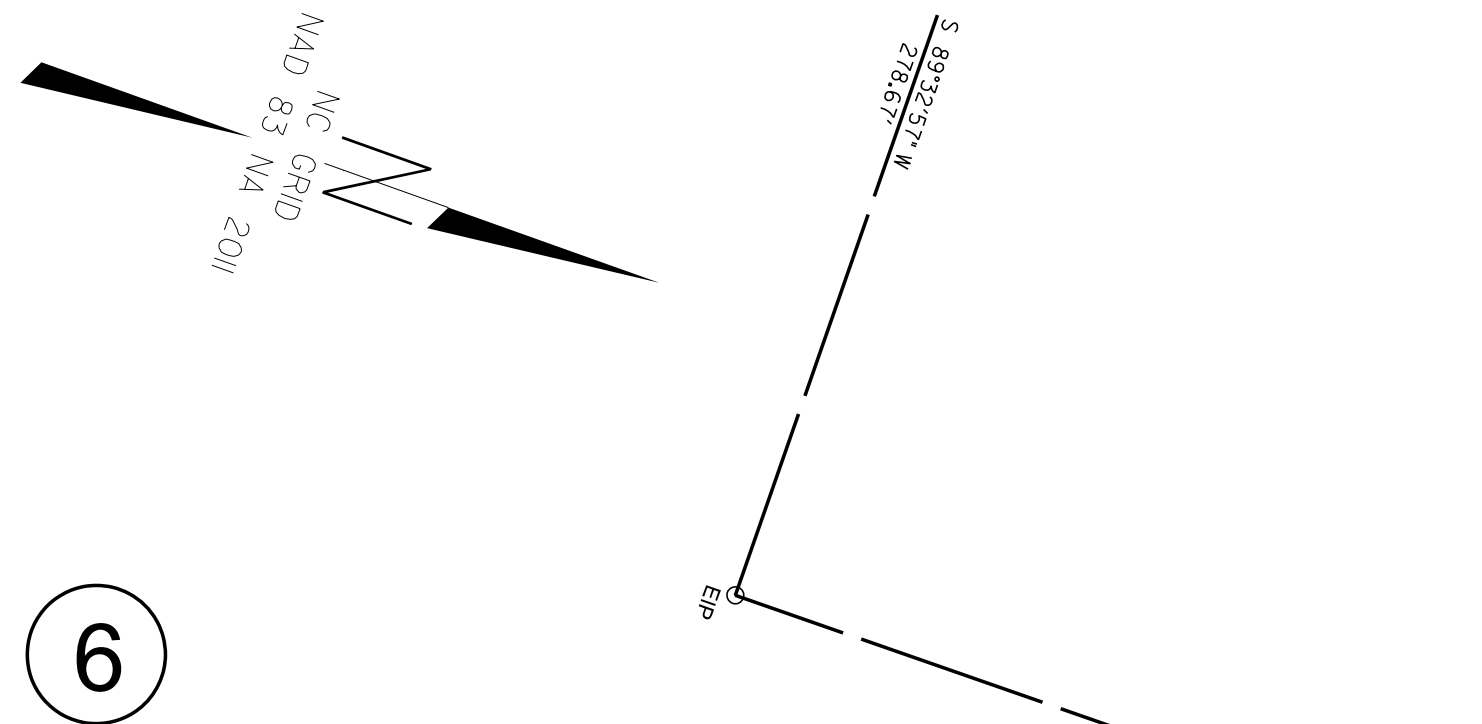

MATCH LINE -L- STA 24+00.00 SEE SHEET RW05

NOTES:


1. IF FURTHER INFORMATION REGARDING PROJECT CONTROL  
IS NEEDED, PLEASE CONTACT THE LOCATION AND SURVEYS UNIT.



U-6187

|     |    |
|-----|----|
| R/W | 04 |
|-----|----|

NORTH CAROLINA  
DEPARTMENT  
OF TRANSPORTATION

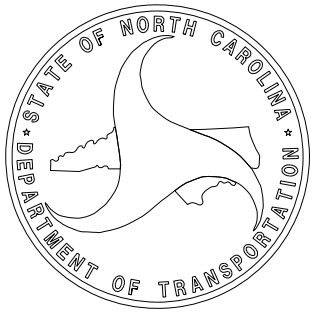

# PROFESSIONAL LAND SURVEYOR




DOCUMENT NOT CONSIDERED  
FINAL UNLESS ALL SIGNATURES  
ARE COMPLETED

## 2024 STANDARD SPECIFICATIONS

***TIP PROJECT: U-6187***

# County: Davie

PREPARED FOR

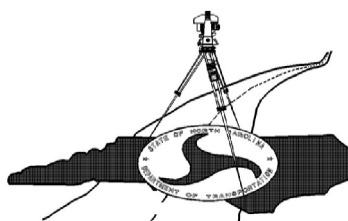

LOCATION AND SURVEYS UNIT

PREPARED BY

