


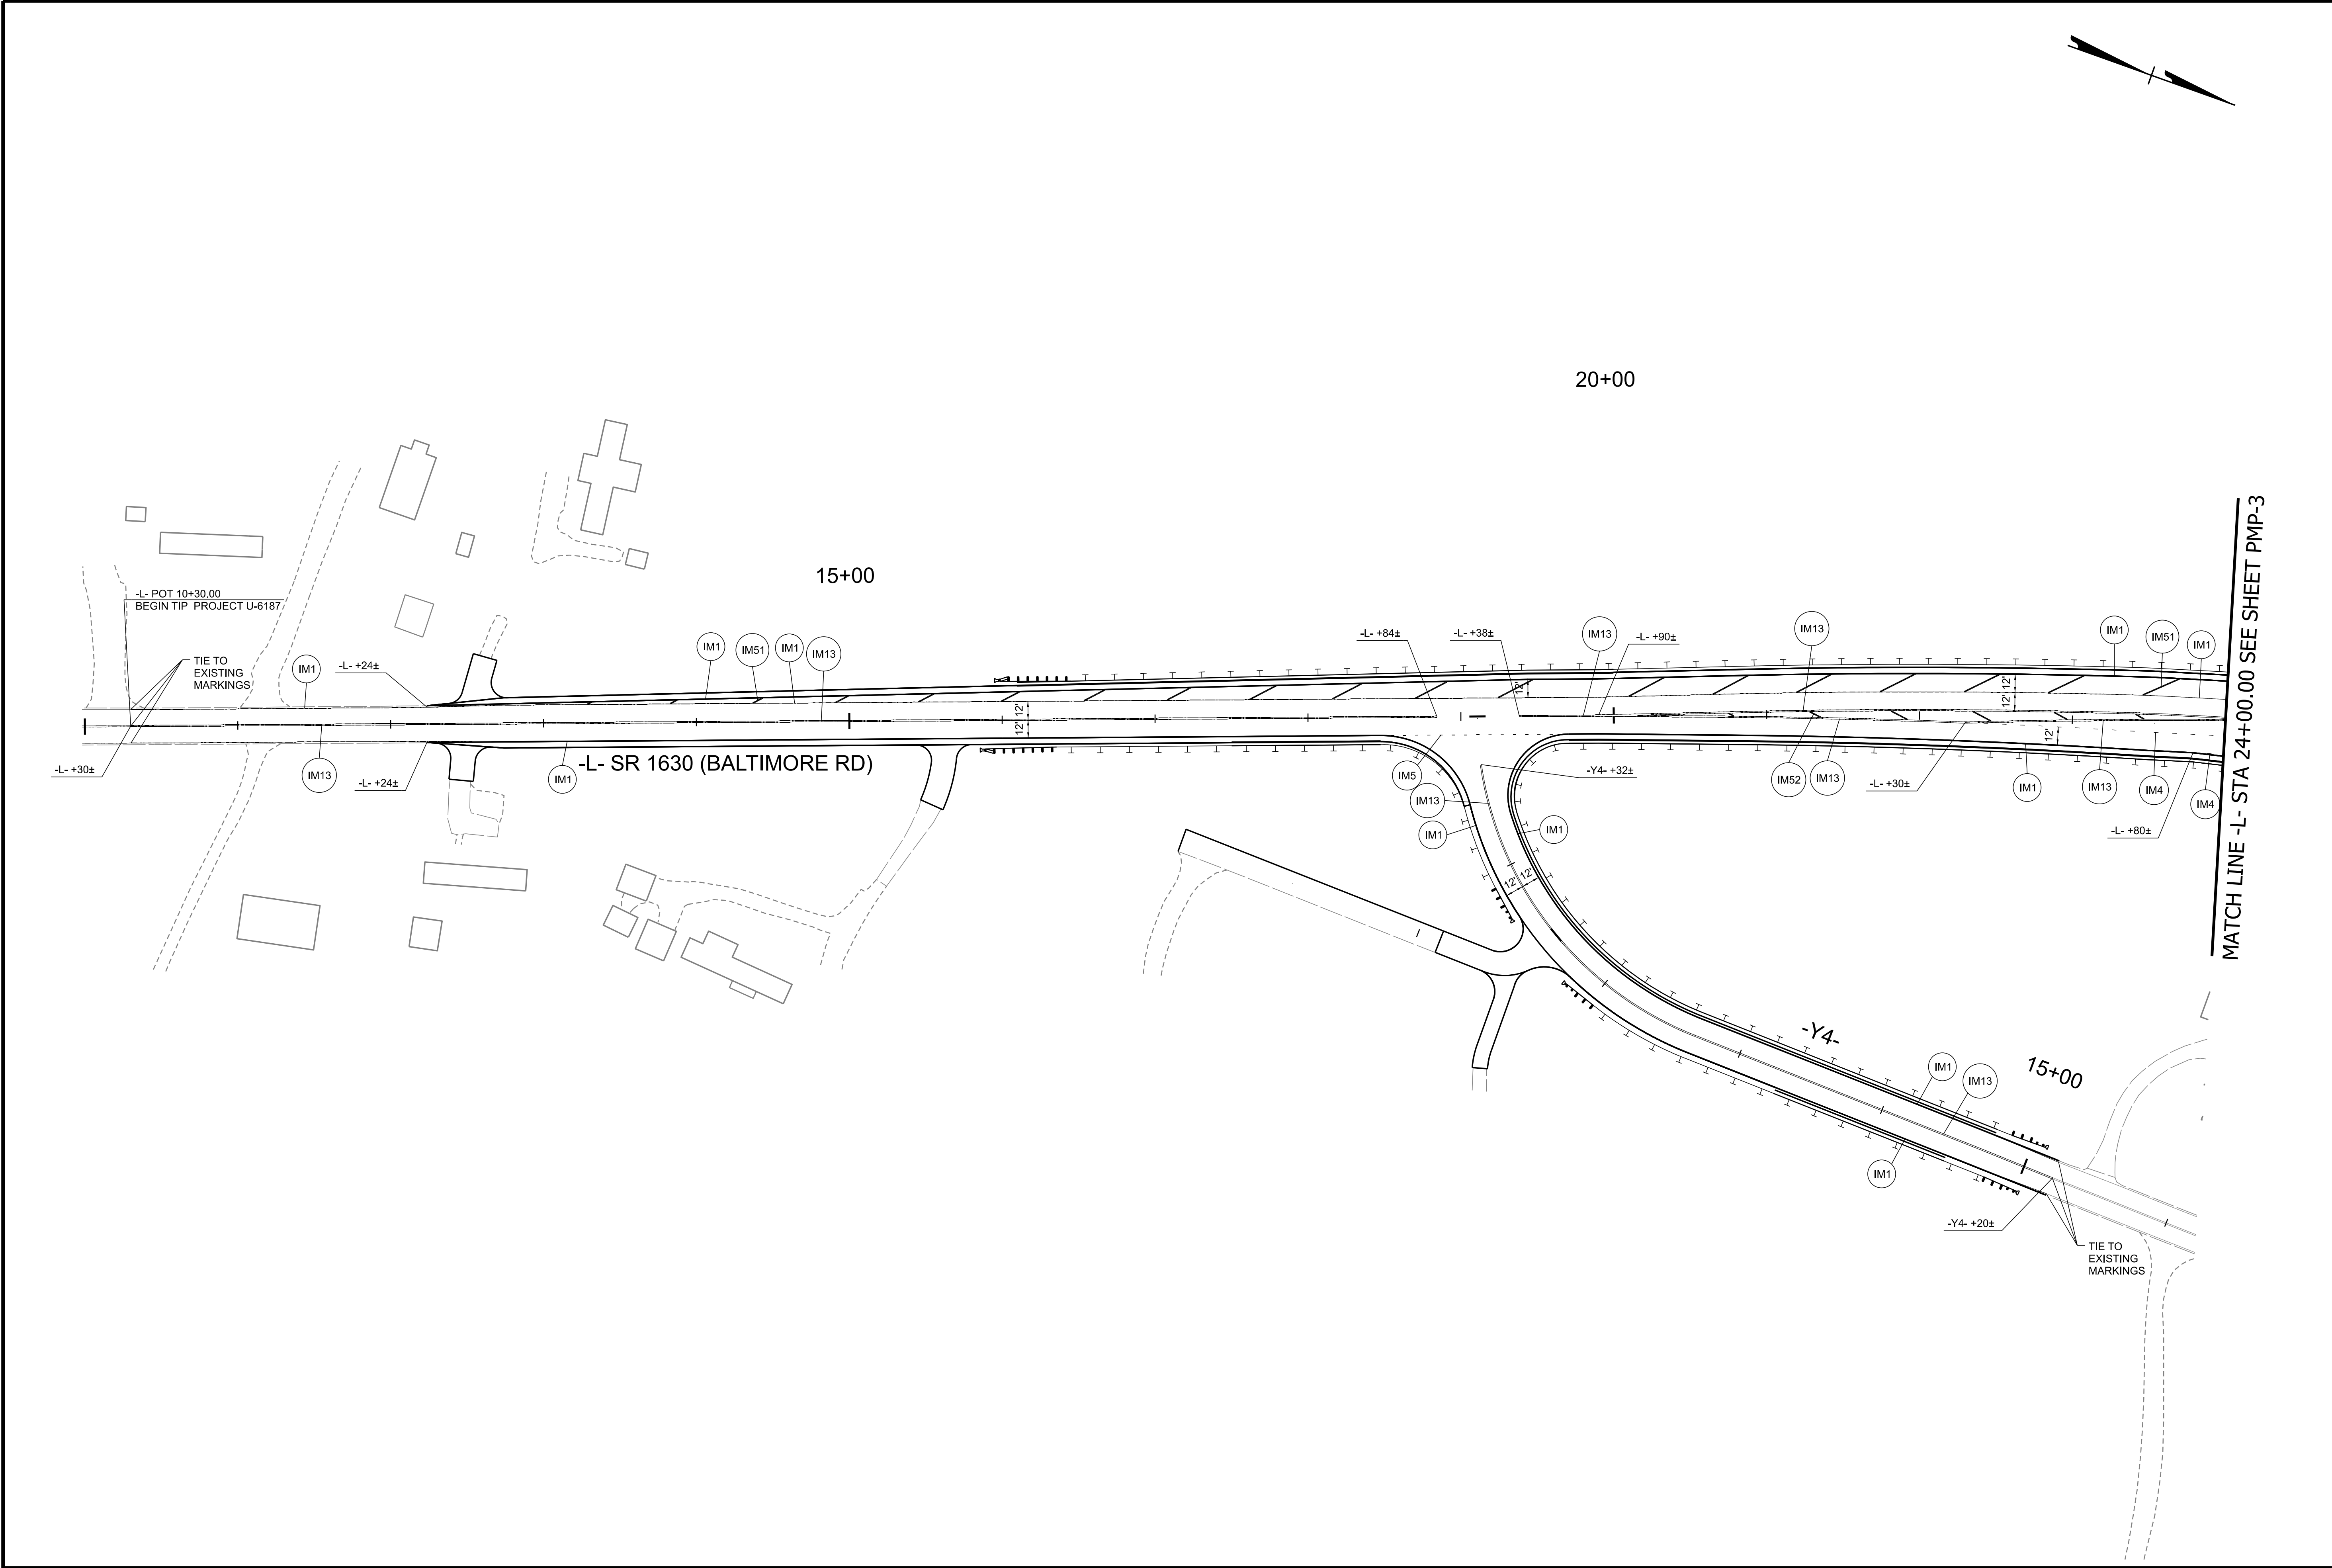

MATCH LINE -L- STA 24+00.00 SEE SHEET PMP-3

U-6187

PMP002

NORTH CAROLINA
DEPARTMENT OF TRANSPORTATION
DAVIE COUNTY

SIGNING AND DELINEATION UNIT

PROFESSIONAL SEAL

031533

JOHN G. TOWNSEND

ENGINEER

8/20/2025

PREPARED BY

VHB Engineering NC, P.C. (C-3705)
540 Main Campus Drive, Suite 500
Raleigh, NC 27606

PAVEMENT MARKING
DETAIL

TIP PROJECT: U-6187