


11/14/23

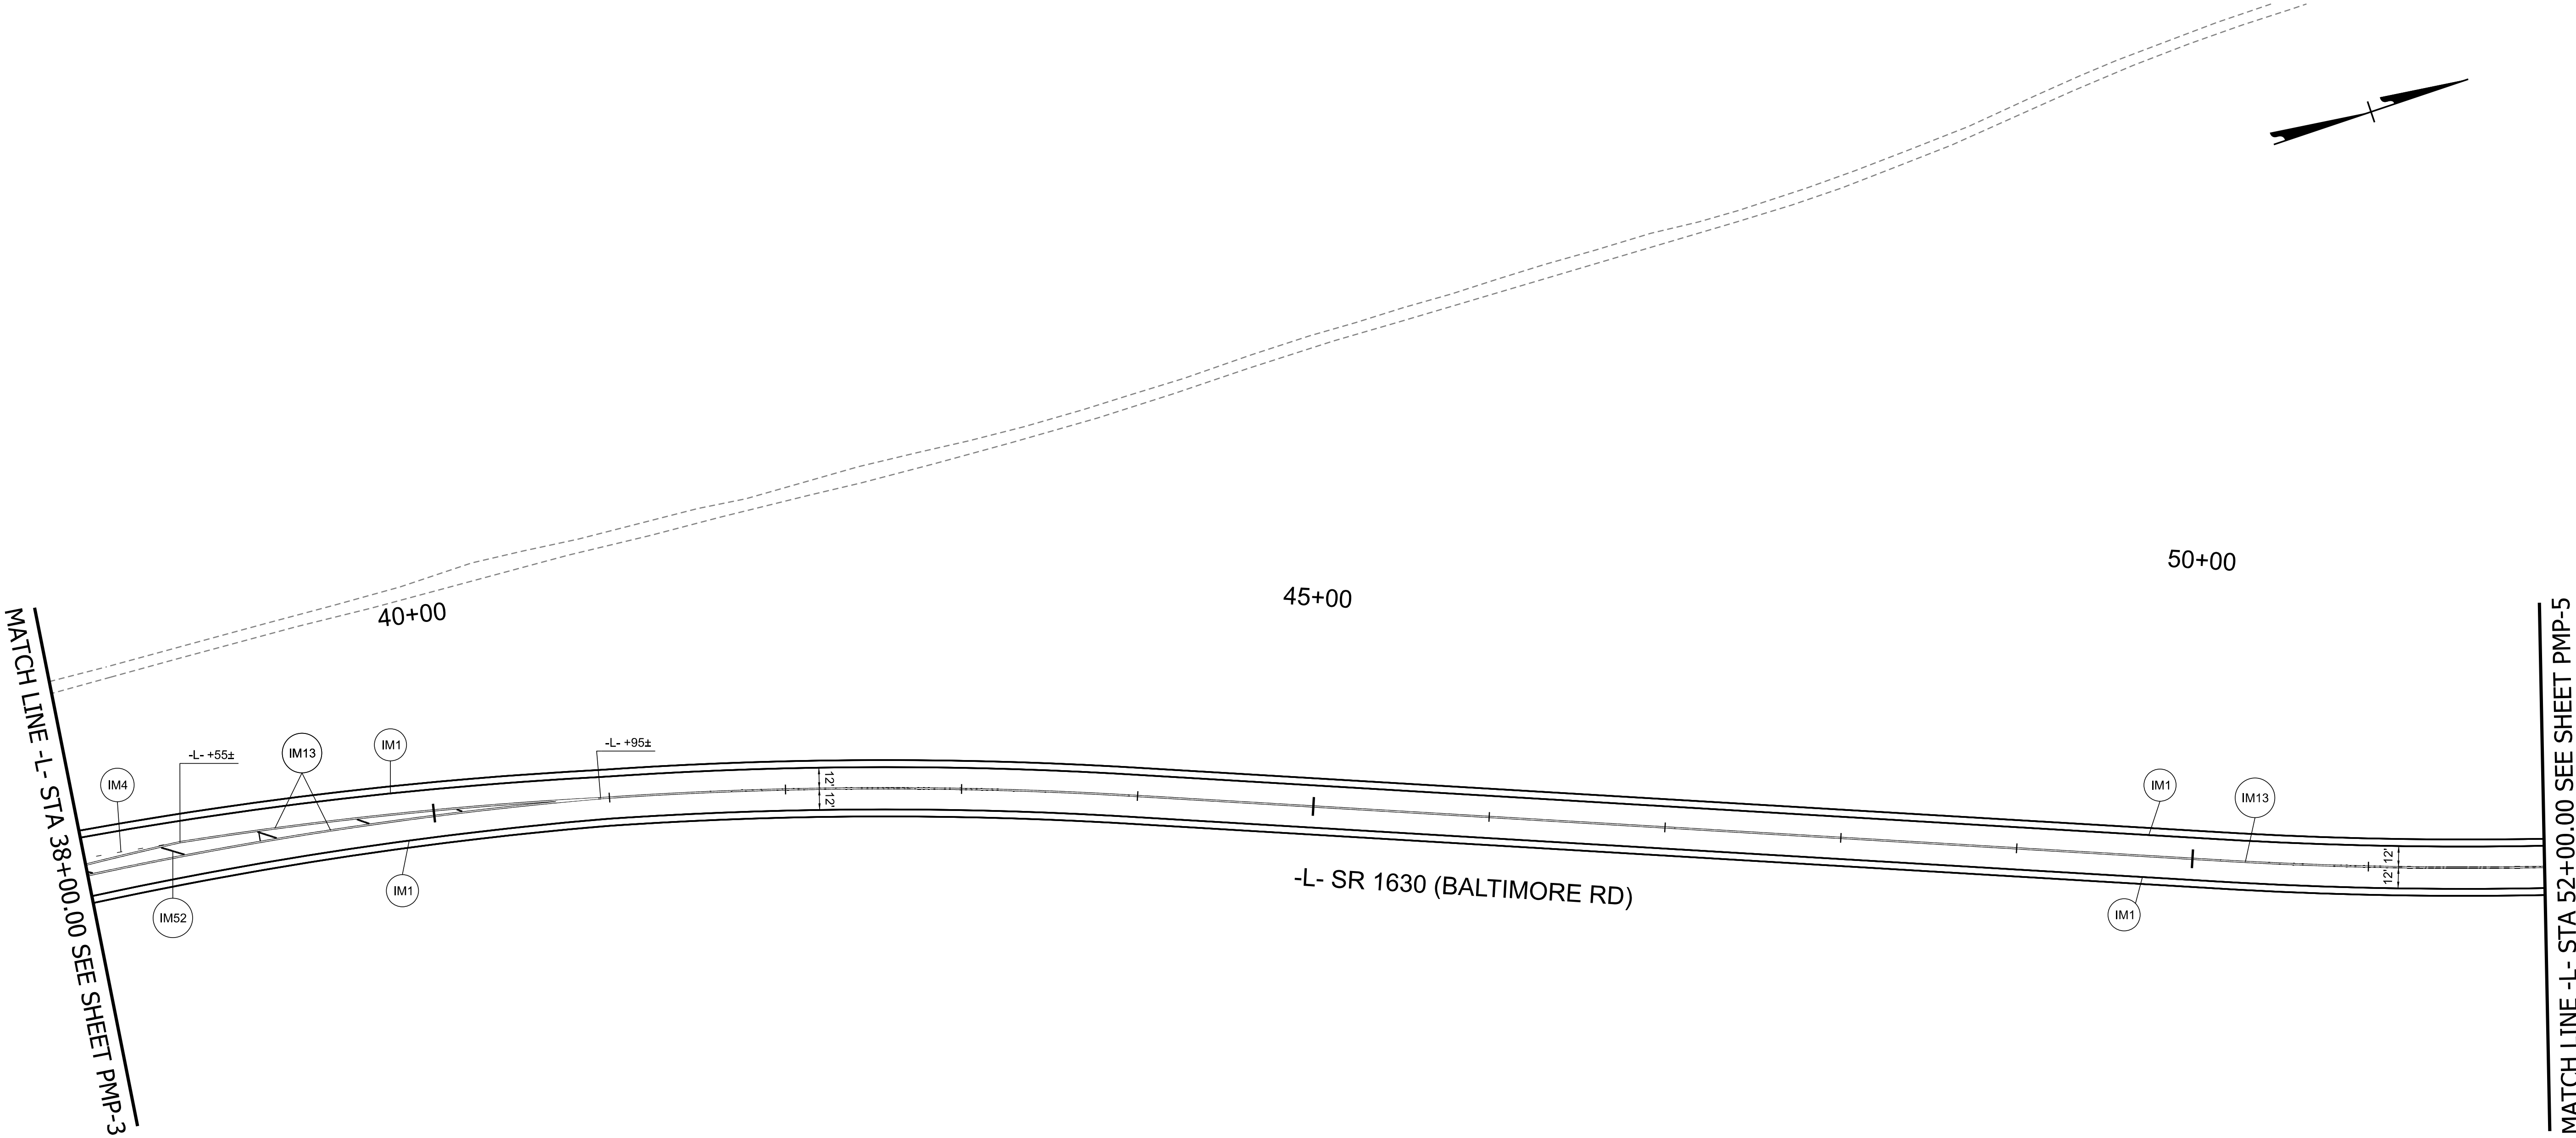

U-6187

PMP004

NORTH CAROLINA  
DEPARTMENT OF TRANSPORTATION  
DAVIE COUNTY

SIGNING AND DELINEATION UNIT

PROFESSIONAL SEAL

031533

JOHN G. TOWNSEND

8/20/2025

PREPARED BY

VHB Engineering NC, P.C. (C-3705)  
940 Main Campus Drive, Suite 500  
Raleigh, NC 27605

PAVEMENT MARKING  
DETAIL

TIP PROJECT: U-6187