

11/14/23


U-6187

PMP005

NORTH CAROLINA
DEPARTMENT OF TRANSPORTATION
DAVIE COUNTY



SIGNING AND DELINEATION UNIT

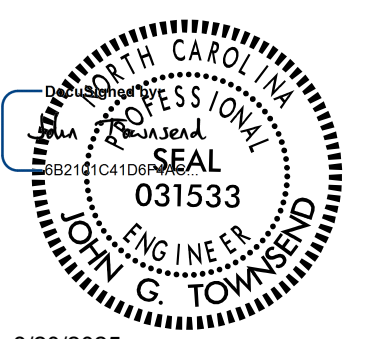

8/20/2025

PREPARED BY



VHB Engineering NC, P.C. (C-3705)
940 Main Campus Drive, Suite 500
Raleigh, NC 27605

PAVEMENT MARKING
DETAIL

TIP PROJECT: U-6187

MATCH LINE -L- STA 52+00.00 SEE SHEET PMP-4

55+00

60+00

-L- SR 1630 (BALTIMORE RD)

MATCH LINE -L- STA 63+75.00 SEE SHEET PMP-6

IM1, IM13, IM52, IM71, IM4

-L- +30±, -L- +15±

VHB/jtownsend - 6/26/2025