

CLEARING AND GRUBBING
EROSION CONTROL FOR
CONSTRUCTION SHEET 04

NOTE:
PLACE TEMPORARY ROCK SEDIMENT DAMS TYPE - B
AND TEMPORARY ROCK SILT CHECKS TYPE - A AT
DRAINAGE OUTLETS.

STANDARD BASE DITCH
W/ CLASS I RIP RAP
SEE DETAIL 26
EST 410 TONS
EST 650 SY GEOTEXTILE
SLOPE = 5.4%

LATERAL 'V' DITCH
W/ CLASS B RIP RAP
SEE DETAIL 12

CLASS B RIP RAP
EST 2 TONS
EST 7 SY GEOTEXTILE


LATERAL BASE DITCH
W/ CLASS II RIP RAP
SEE DETAIL 11

CLASS I RIP RAP
EST 2 TONS
EST 3 SY GEOTEXTILE
SEE DETAIL 37

MATCH LINE -L- STA 24+00.00 SEE SHEET 05

CLEAN WATER DIVERSION

→ CWD → → CWD → → CWD → → CWD → → CWD
(Not to Scale)

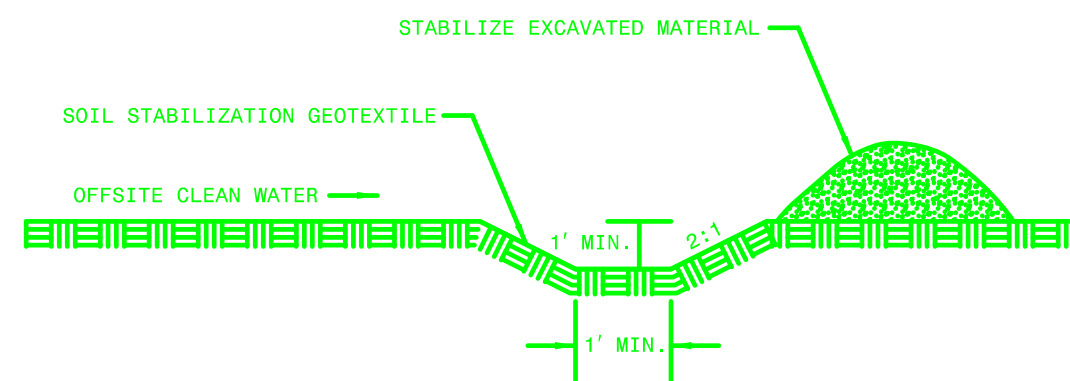

74 x 37 x 3
1.5 inch Skimmer
with 1,500 inch
Orifice Diameter
17 ft. weir
ID 4.2

136 x 68 x 3
3.0 inch Skimmer
with 2,625 inch
Orifice Diameter
35 ft. weir
ID 4.1