


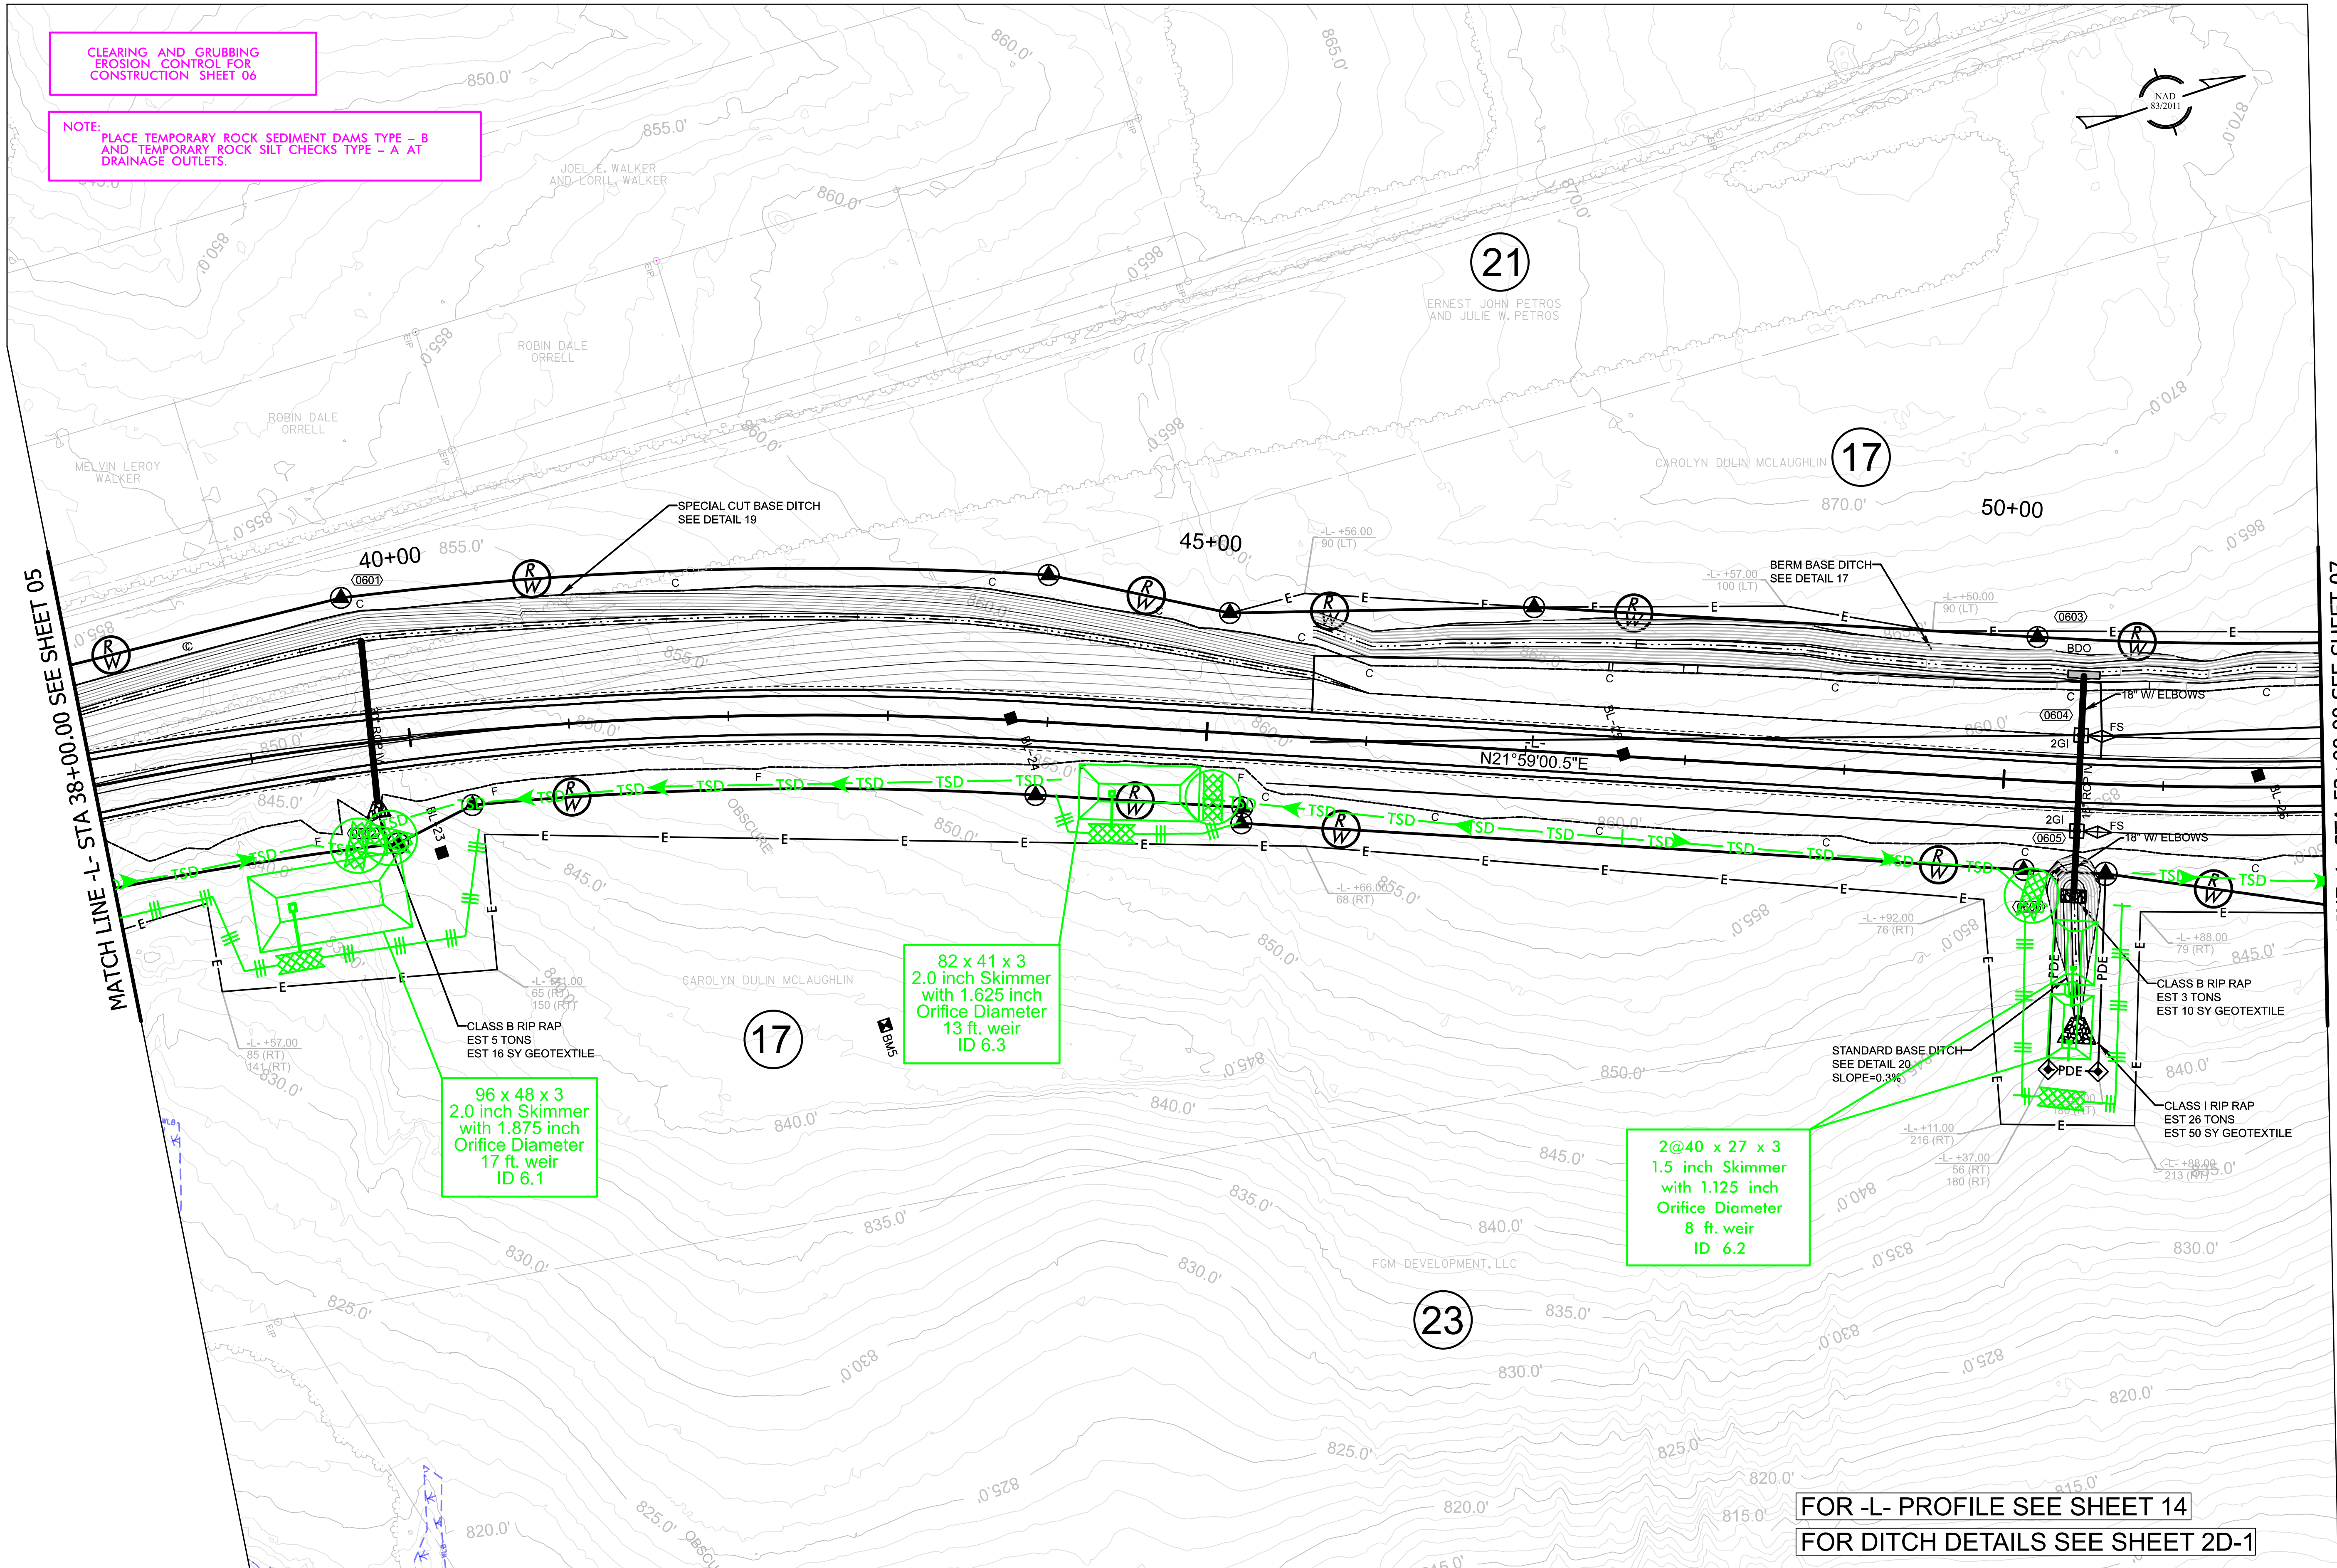

FOR -L- PROFILE SEE SHEET 14
FOR DITCH DETAILS SEE SHEET 2D-1