
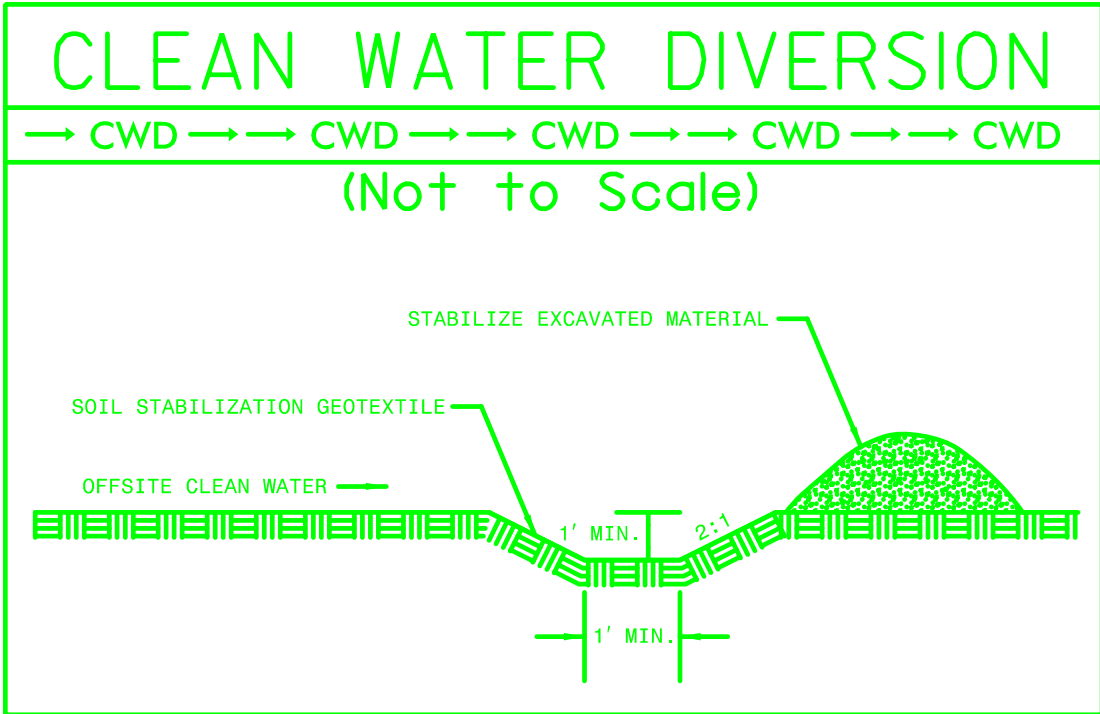


Place Matting for Erosion Control
on Slope as Work Allows.
-L- Sta. 15+85 to Sta. 26+15 RT
-Y4- Sta. 10+50 to Sta. 12+10 LT
-Y4- Sta. 12+25 to Sta. 15+10 LT
-Y4- Sta. 10+30 to Sta. 11+30 RT
-Y4- Sta. 12+40 to Sta. 14+20 RT

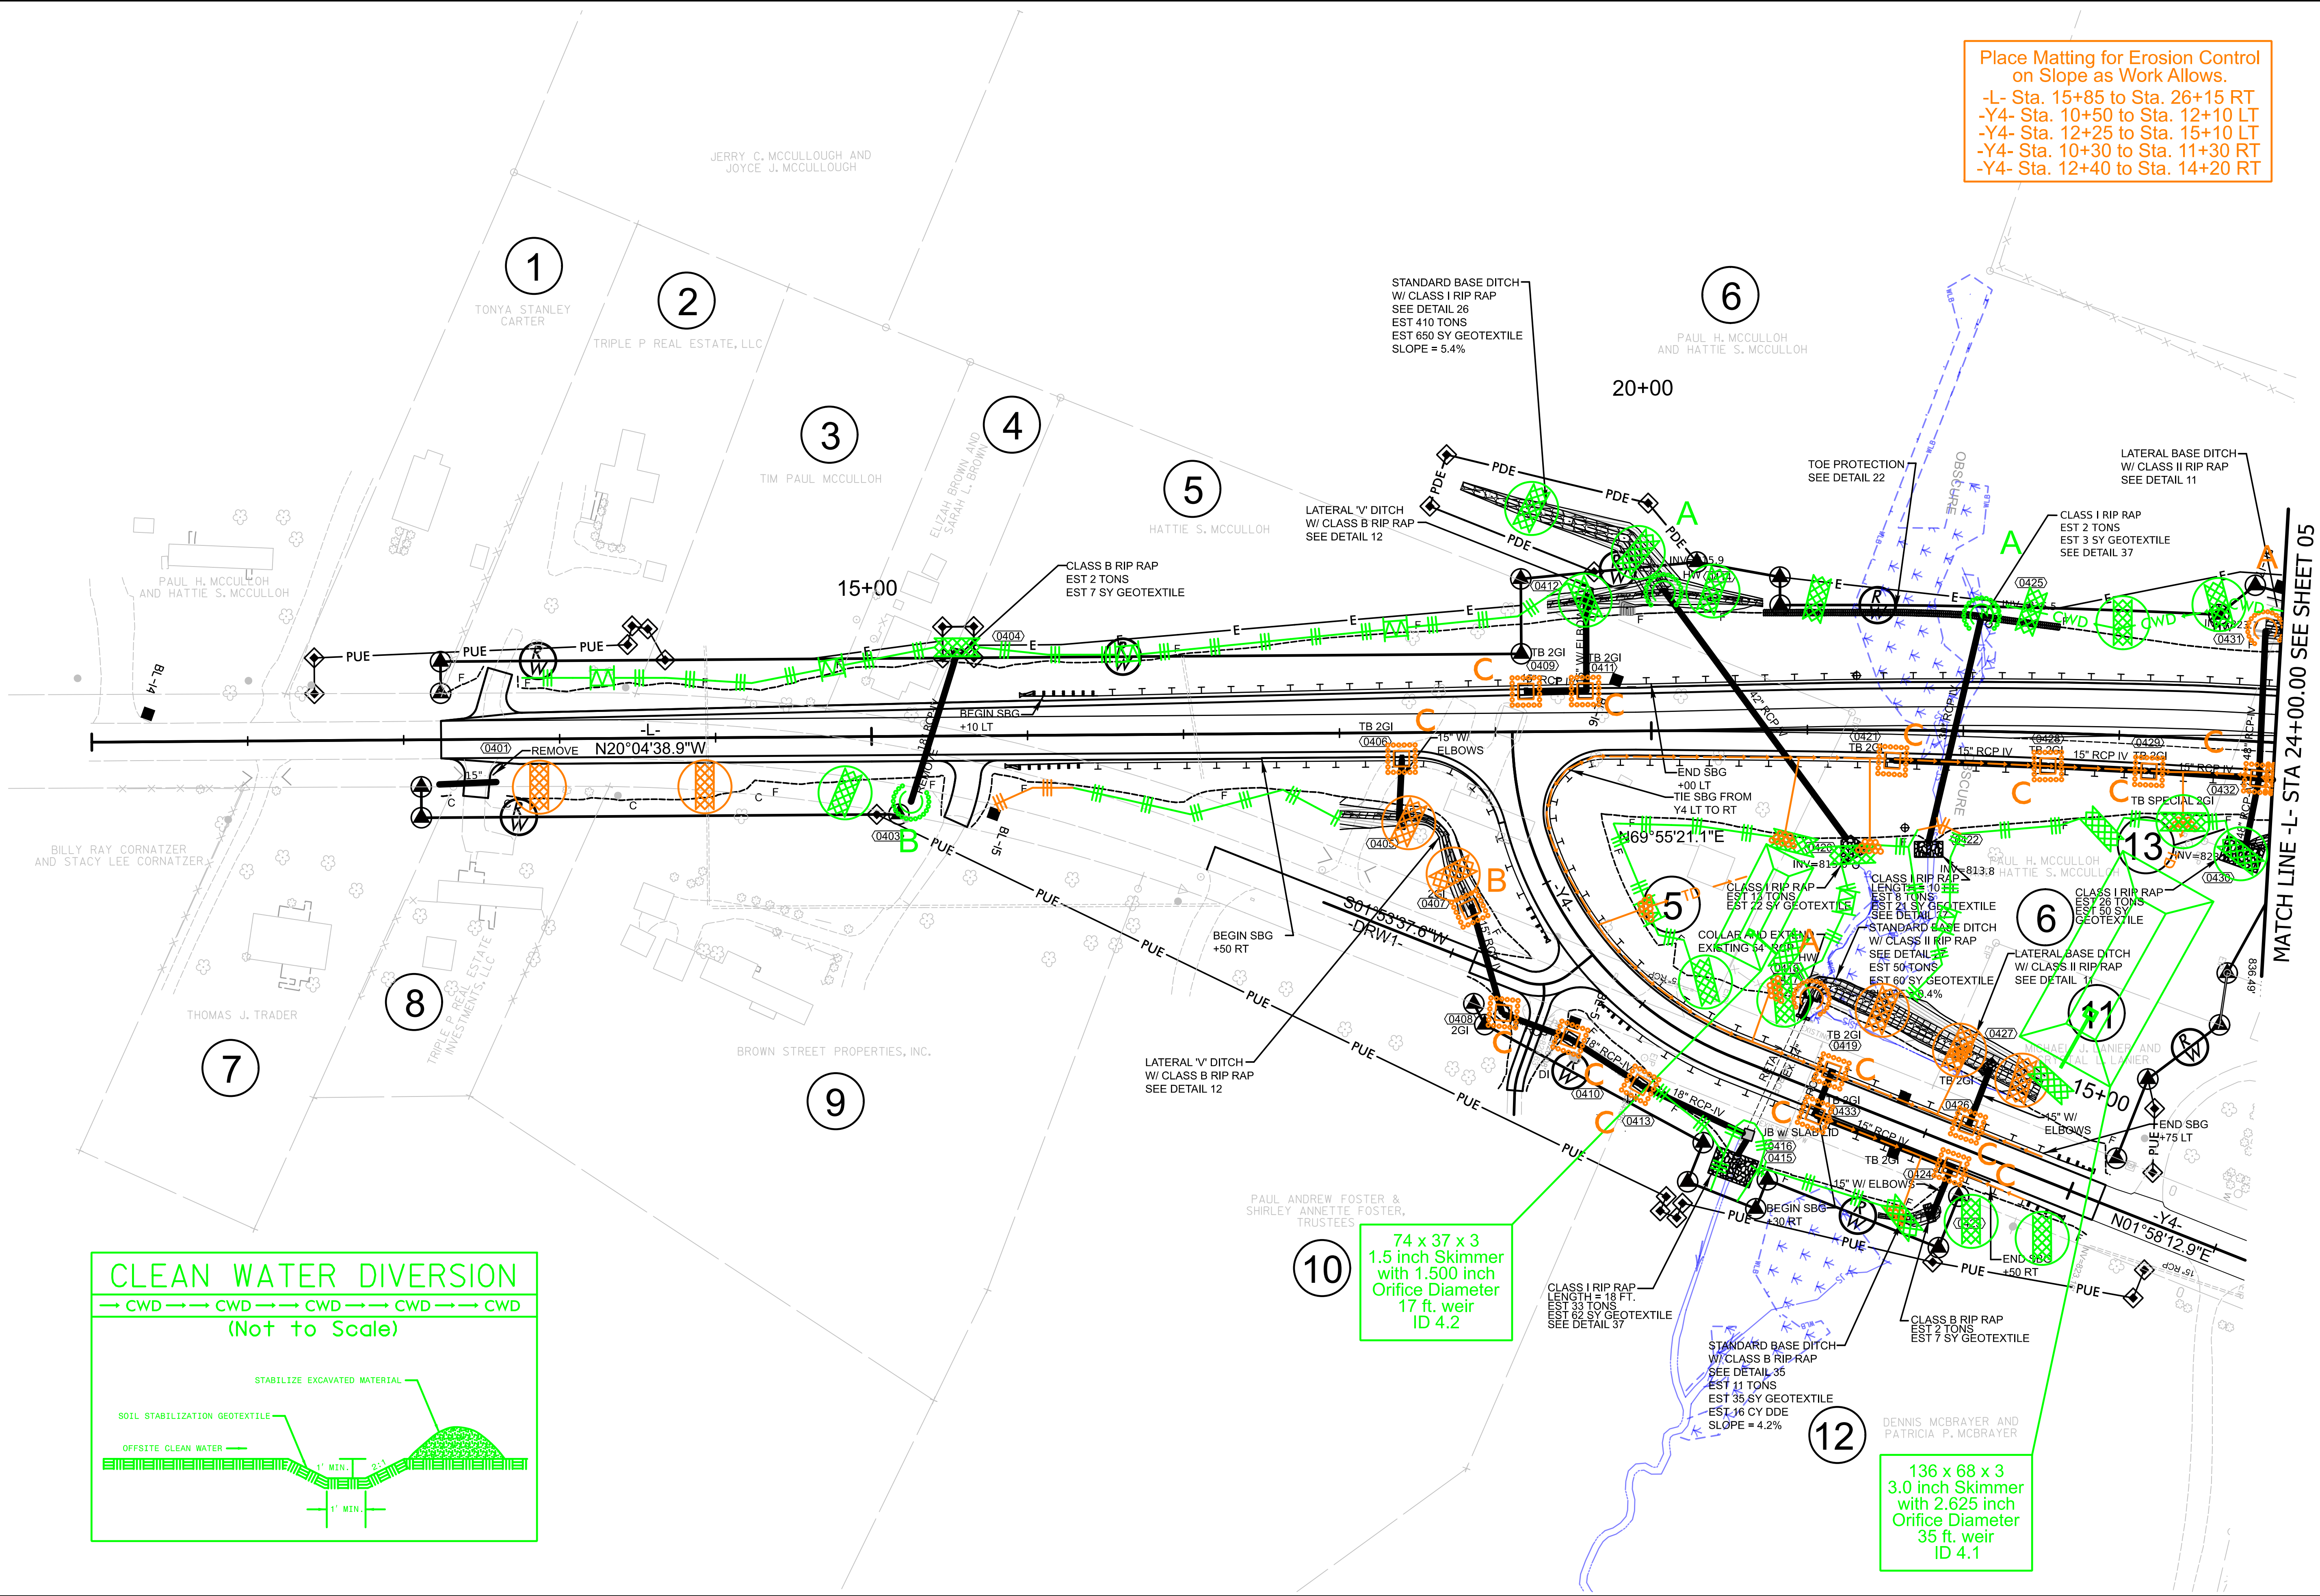

74 x 37 x 3
1.5 inch Skimmer
with 1.500 inch
Orifice Diameter
17 ft. weir
ID 4.2

136 x 68 x 3
3.0 inch Skimmer
with 2.625 inch
Orifice Diameter
35 ft. weir
ID 4.1