


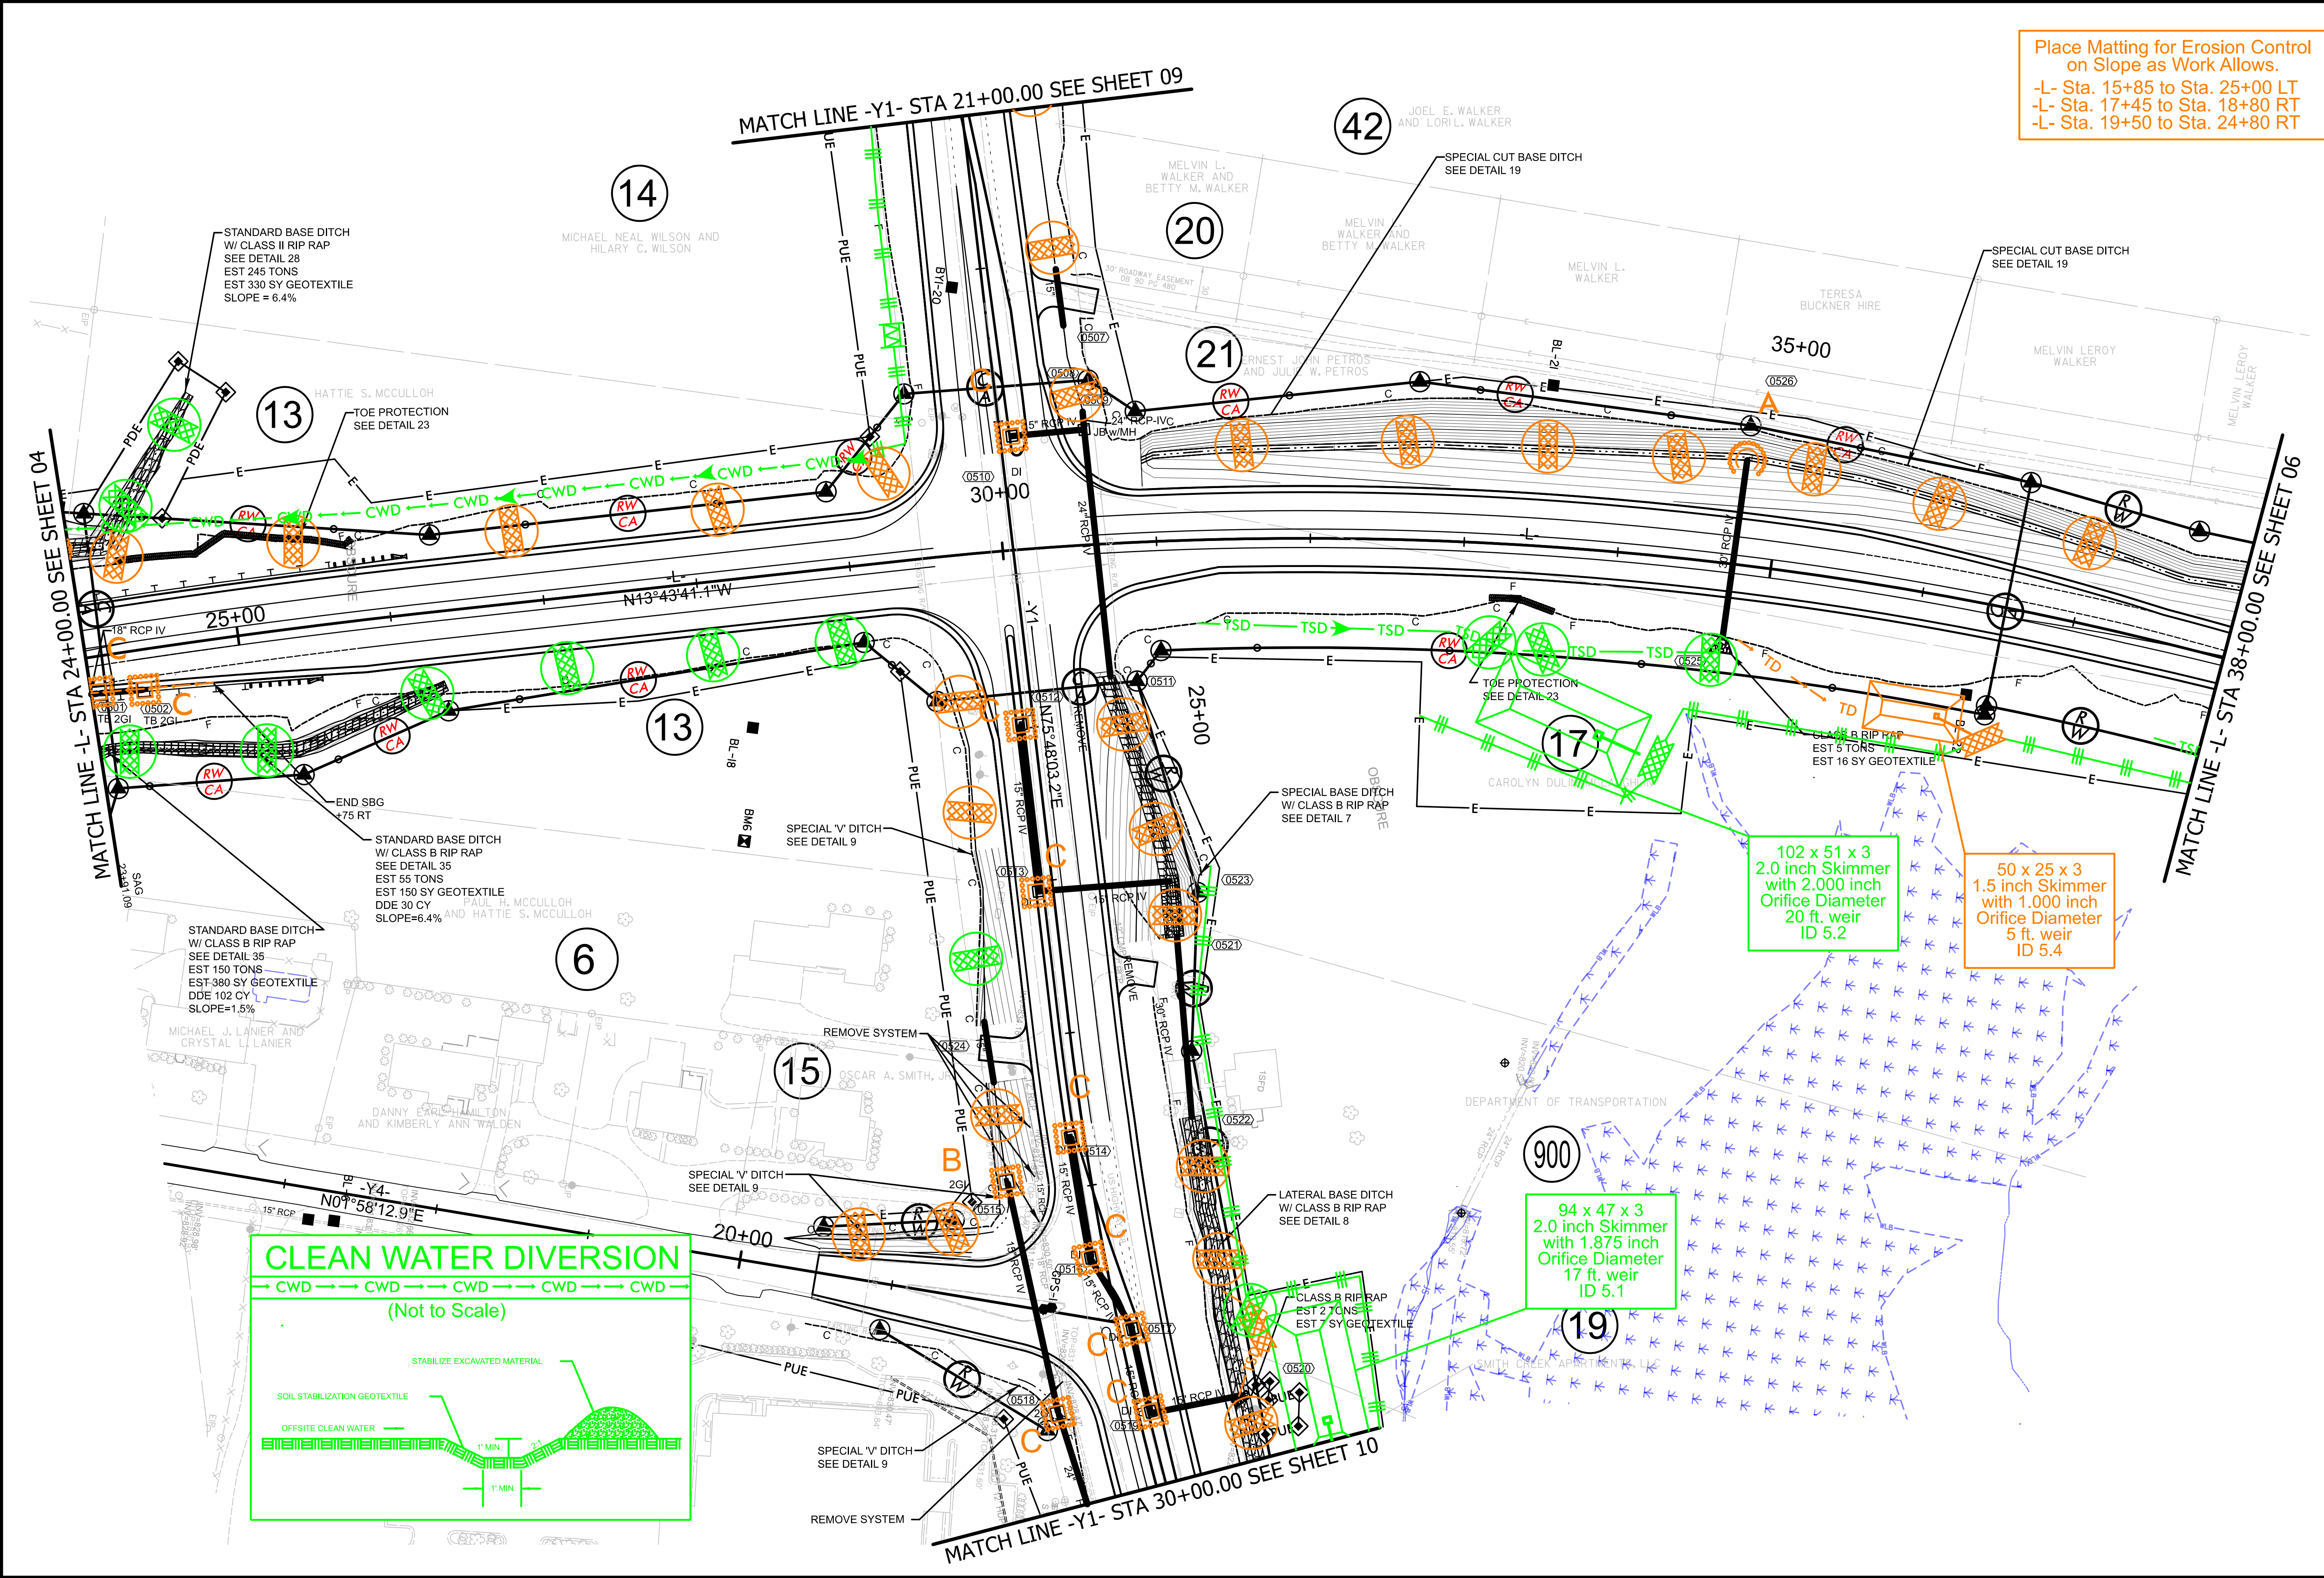

Place Matting for Erosion Control
on Slope as Work Allows.

- L- Sta. 15+85 to Sta. 25+00 LT
- L- Sta. 17+45 to Sta. 18+80 RT
- L- Sta. 19+50 to Sta. 24+80 RT

