


Place Matting for Erosion Control
on Slope as Work Allows.
-L- Sta. 59+05 to Sta. 69+74 LT
-L- Sta. 59+05 to Sta. 69+74 RT

17

CAROLYN DULIN MCLAUGHLIN

22

DAVID EUGENE ROBERTSON
AND JANET A. ROBERTSON

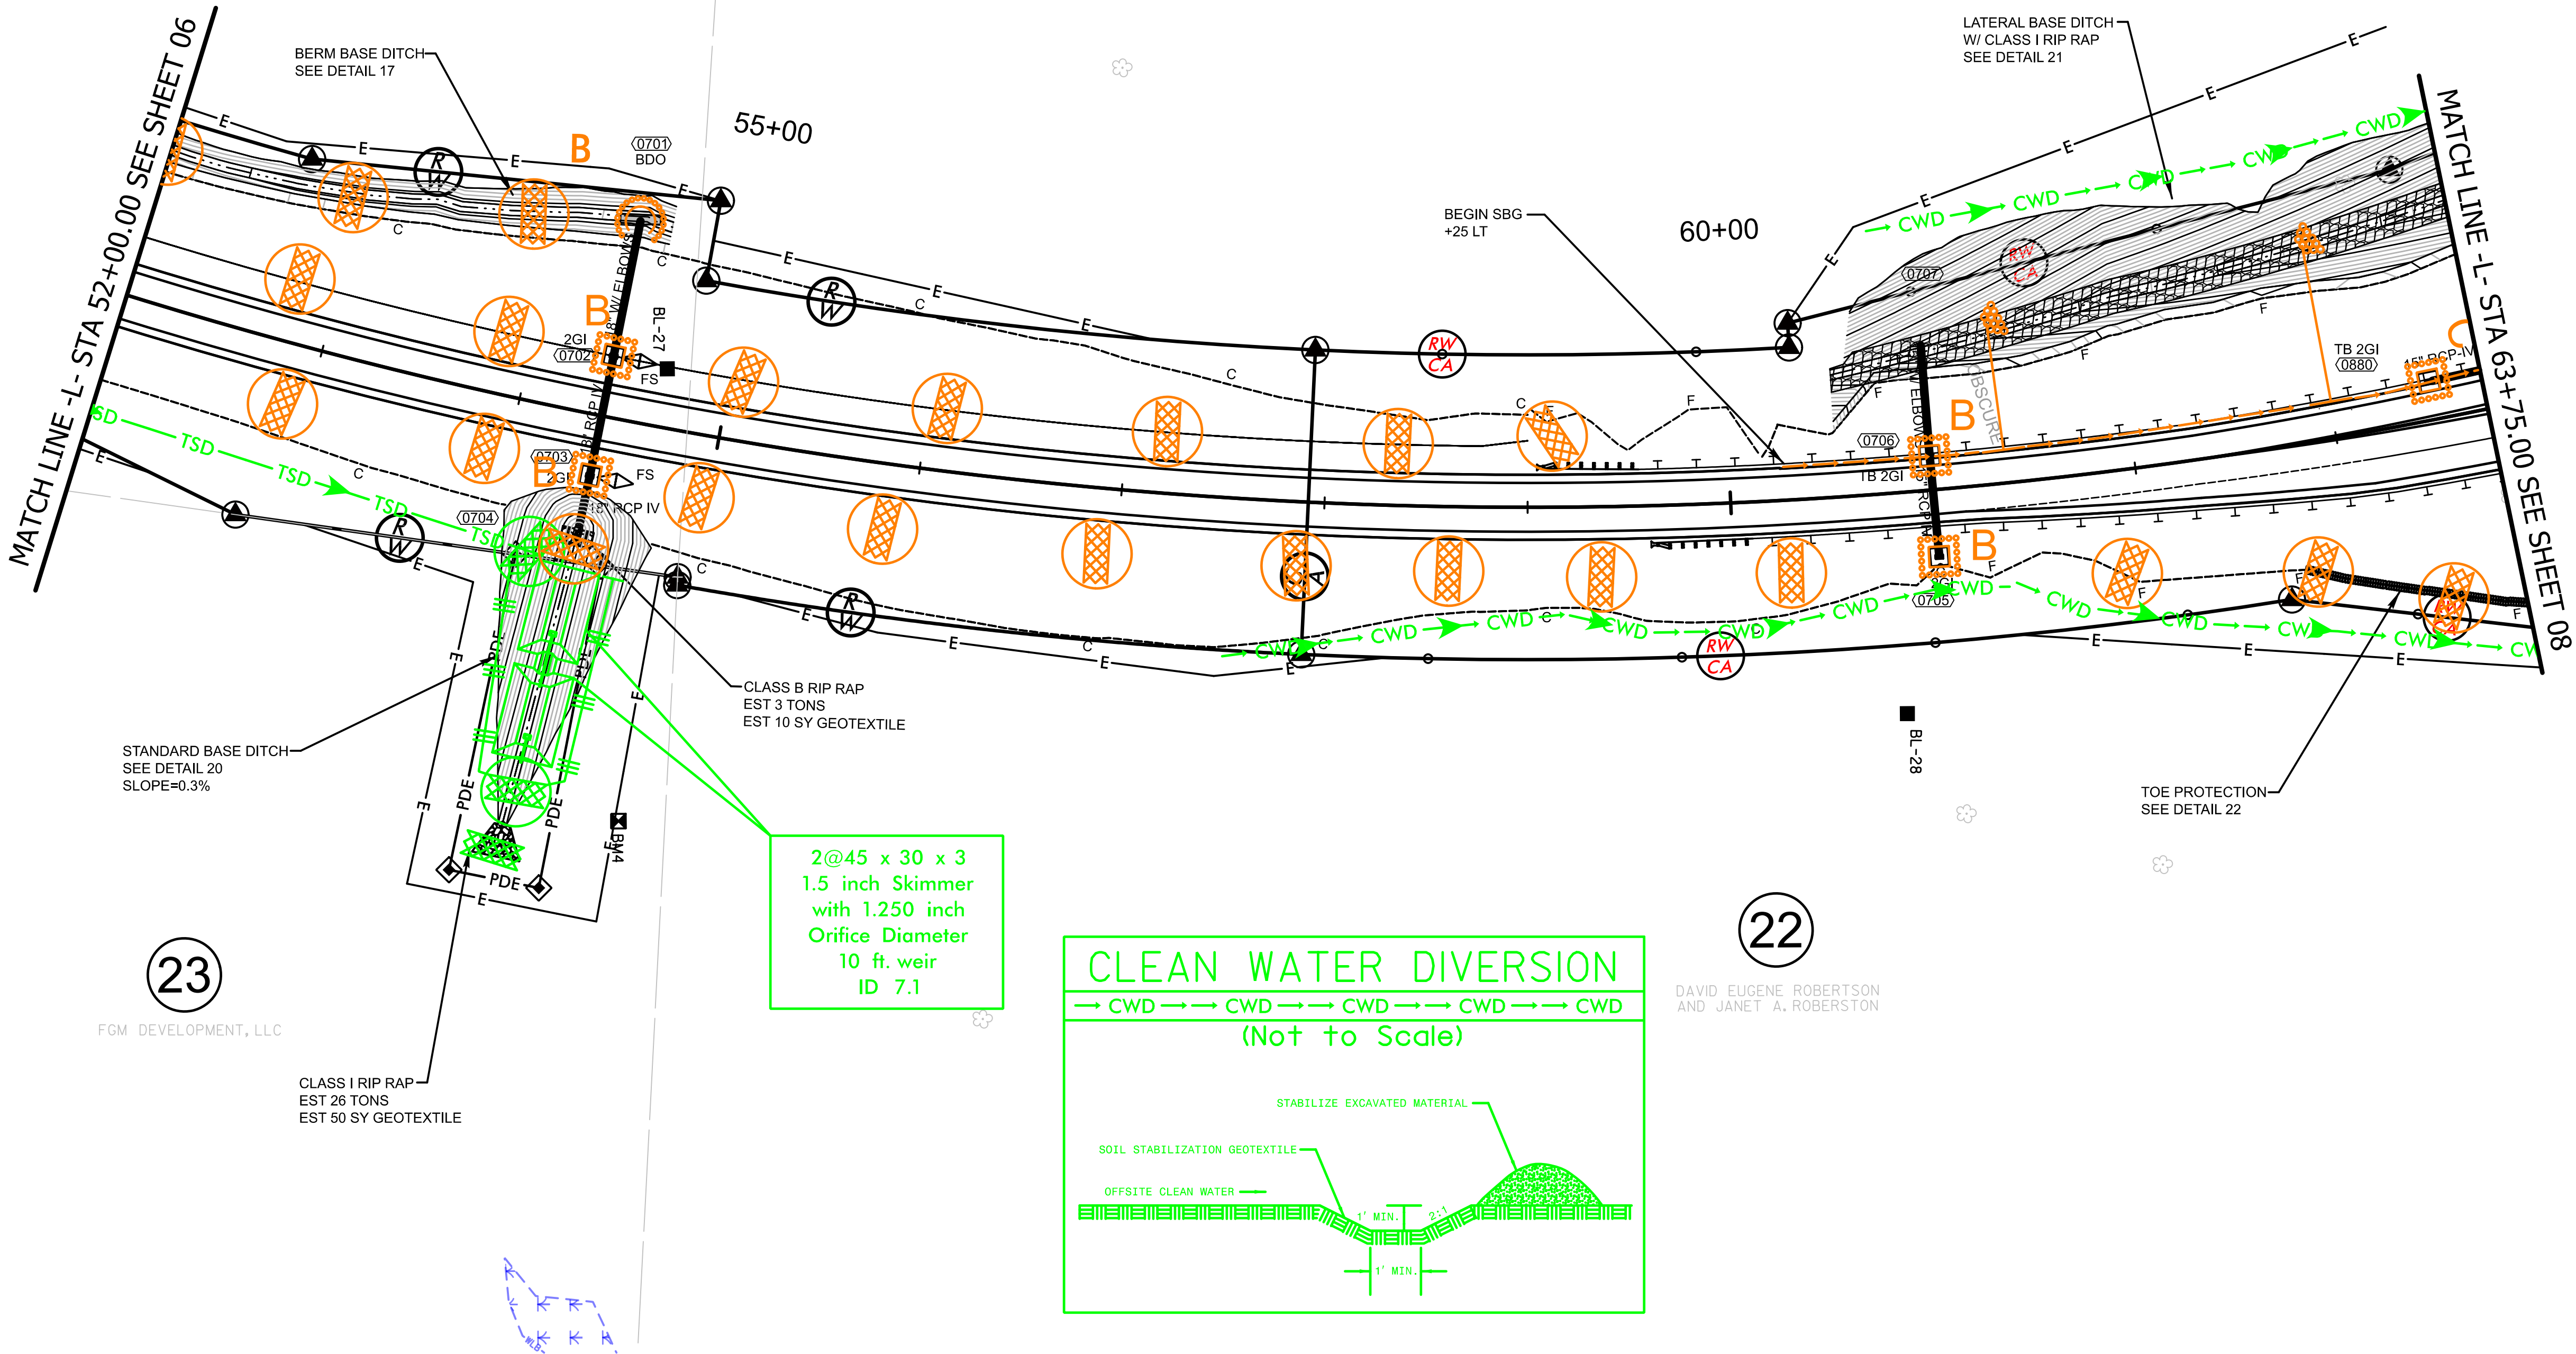

23

FGM DEVELOPMENT, LLC

22

DAVID EUGENE ROBERTSON
AND JANET A. ROBERTSON