


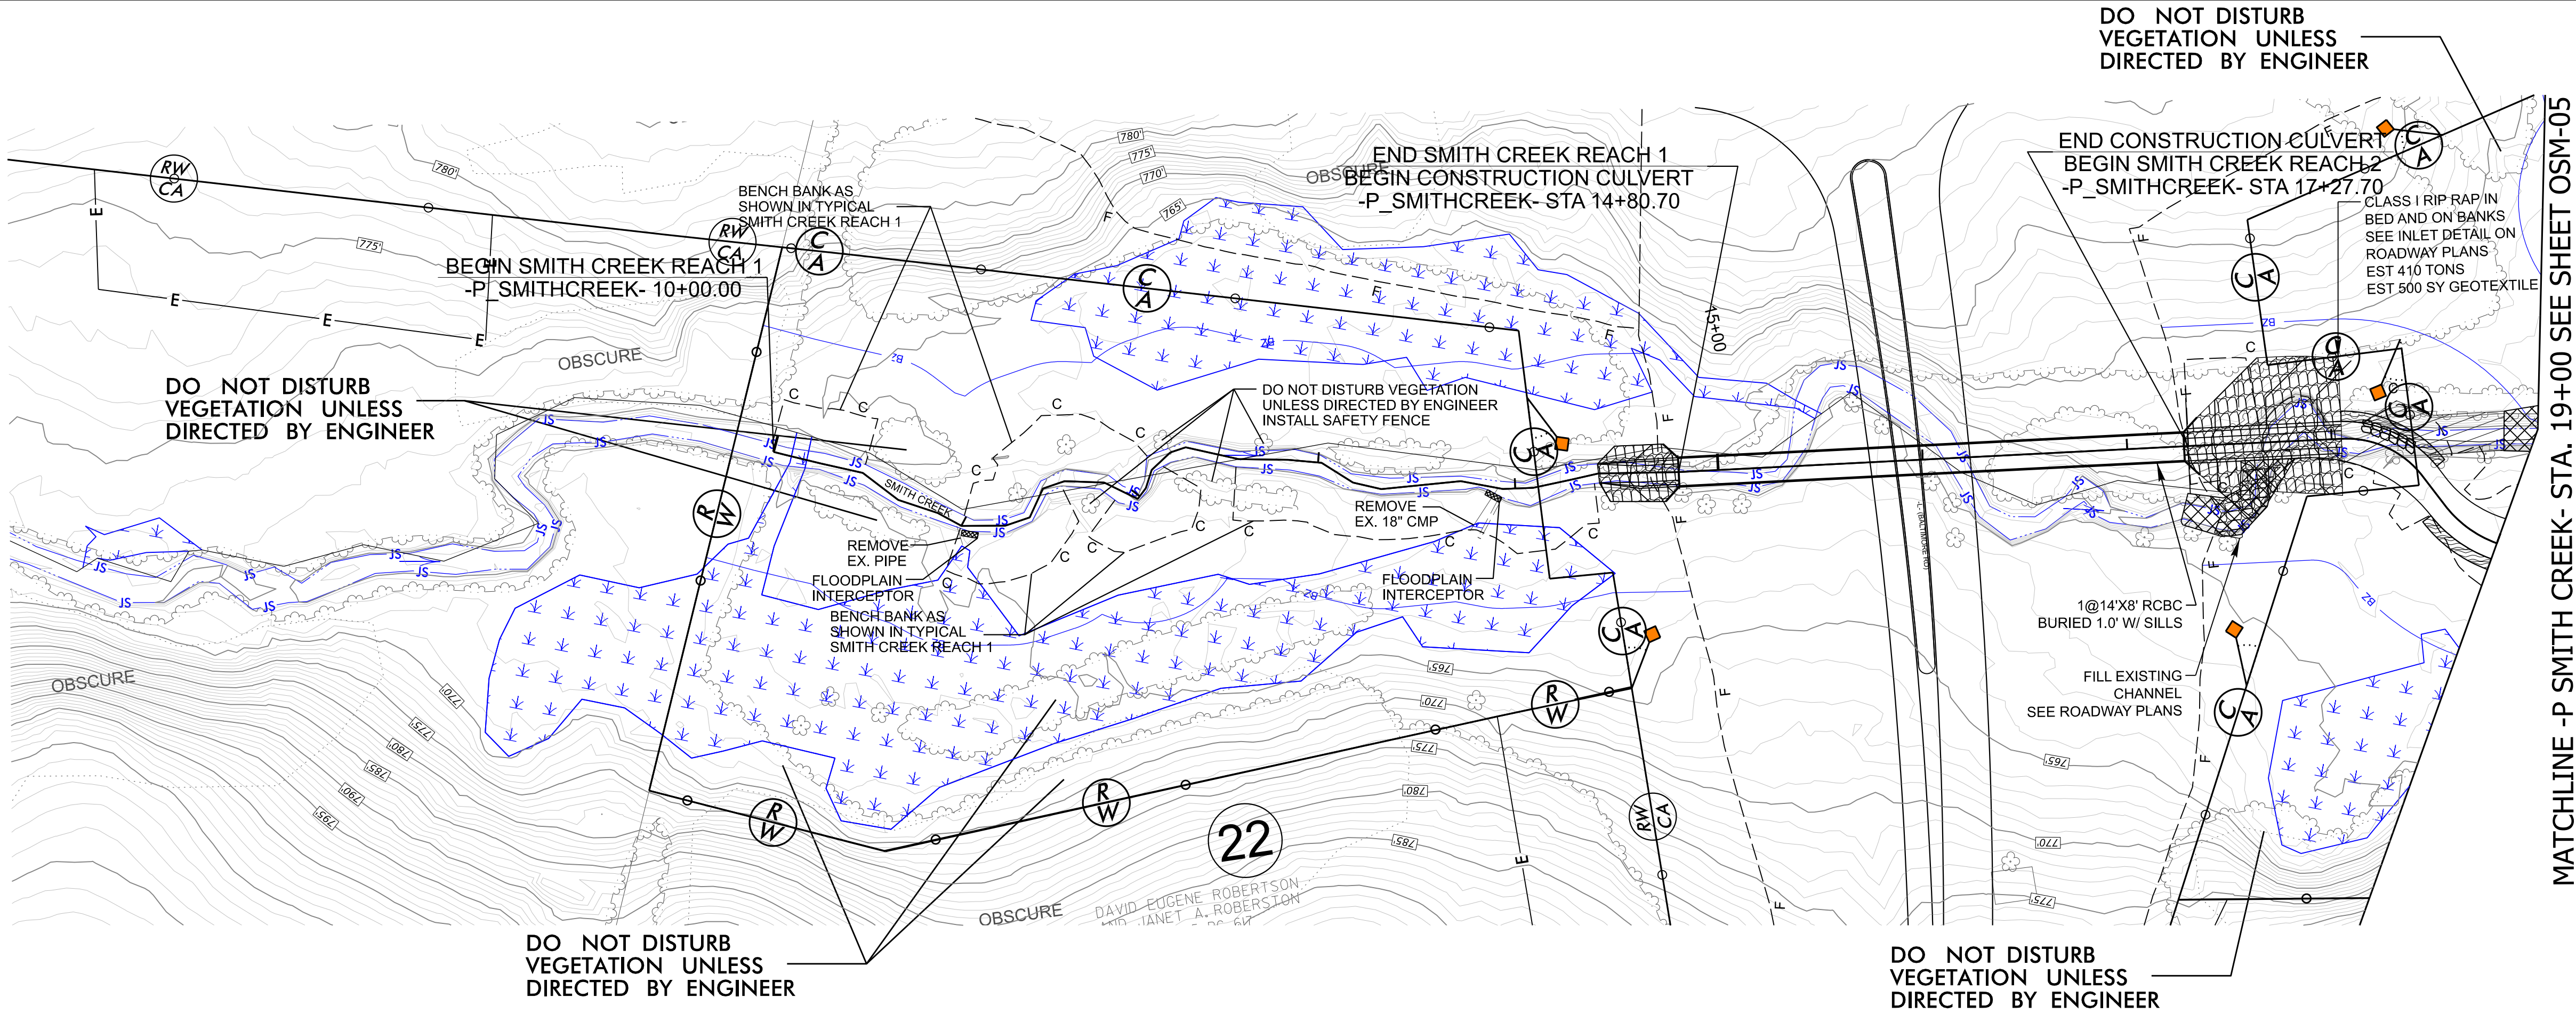

U-6187

OSM-04

NORTH CAROLINA
DEPARTMENT OF TRANSPORTATION
DAVIE COUNTY

ENVIRONMENTAL ANALYSES UNIT
HYDRAULIC DESIGN
ENGINEER

NORTH CAROLINA
PROFESSIONAL
SEAL
033180
ENGINEER
WANDA LOUISE SALLER

PREPARED BY
vhb
VHB Engineering NC, P.C. (C-3705)
540 Main Campus Drive, Suite 500
Raleigh, NC 27606

DOCUMENT NOT CONSIDERED FINAL
UNLESS ALL SIGNATURES COMPLETED
PRELIMINARY PLANS
DO NOT USE FOR CONSTRUCTION

LEGEND

