
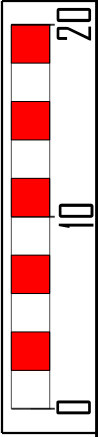
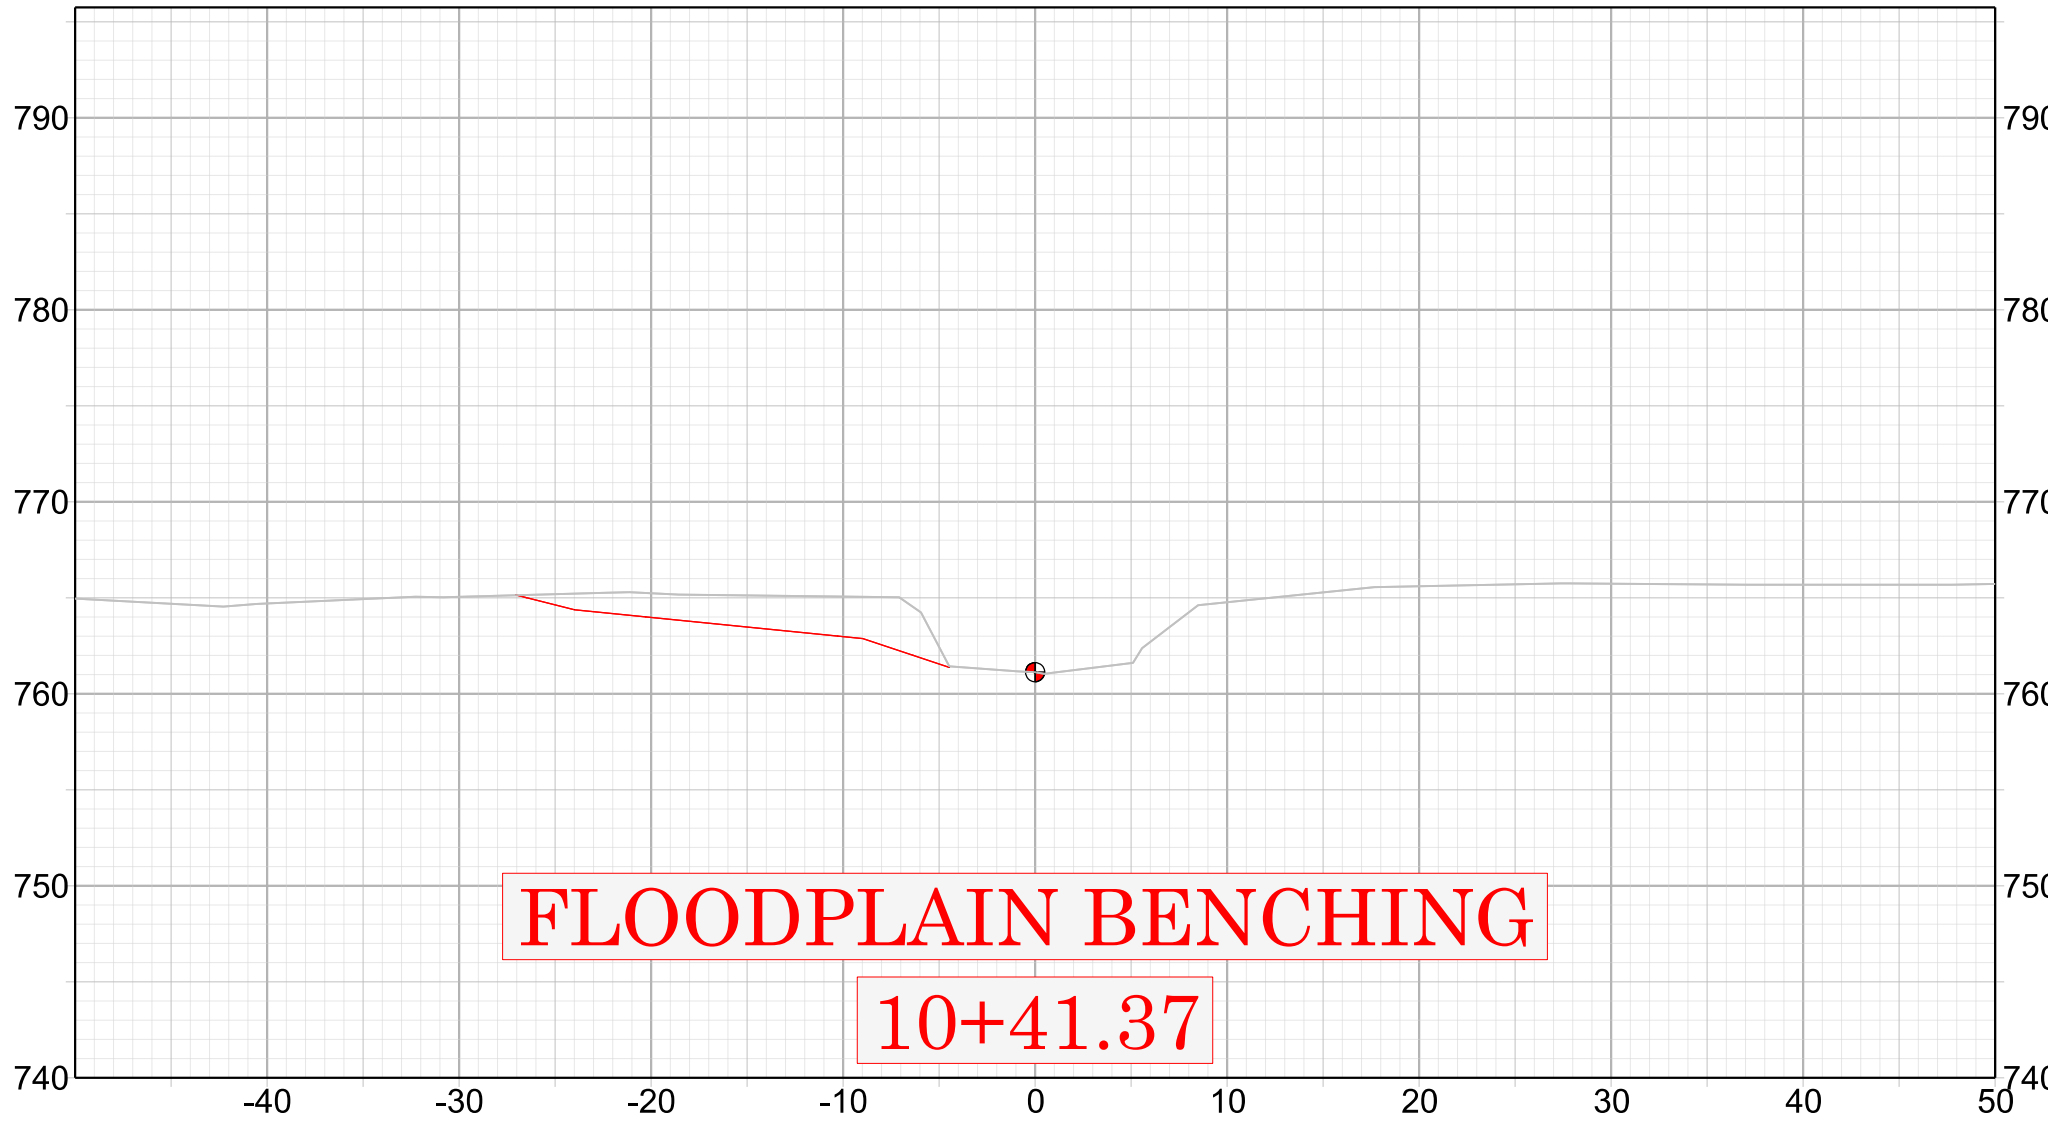
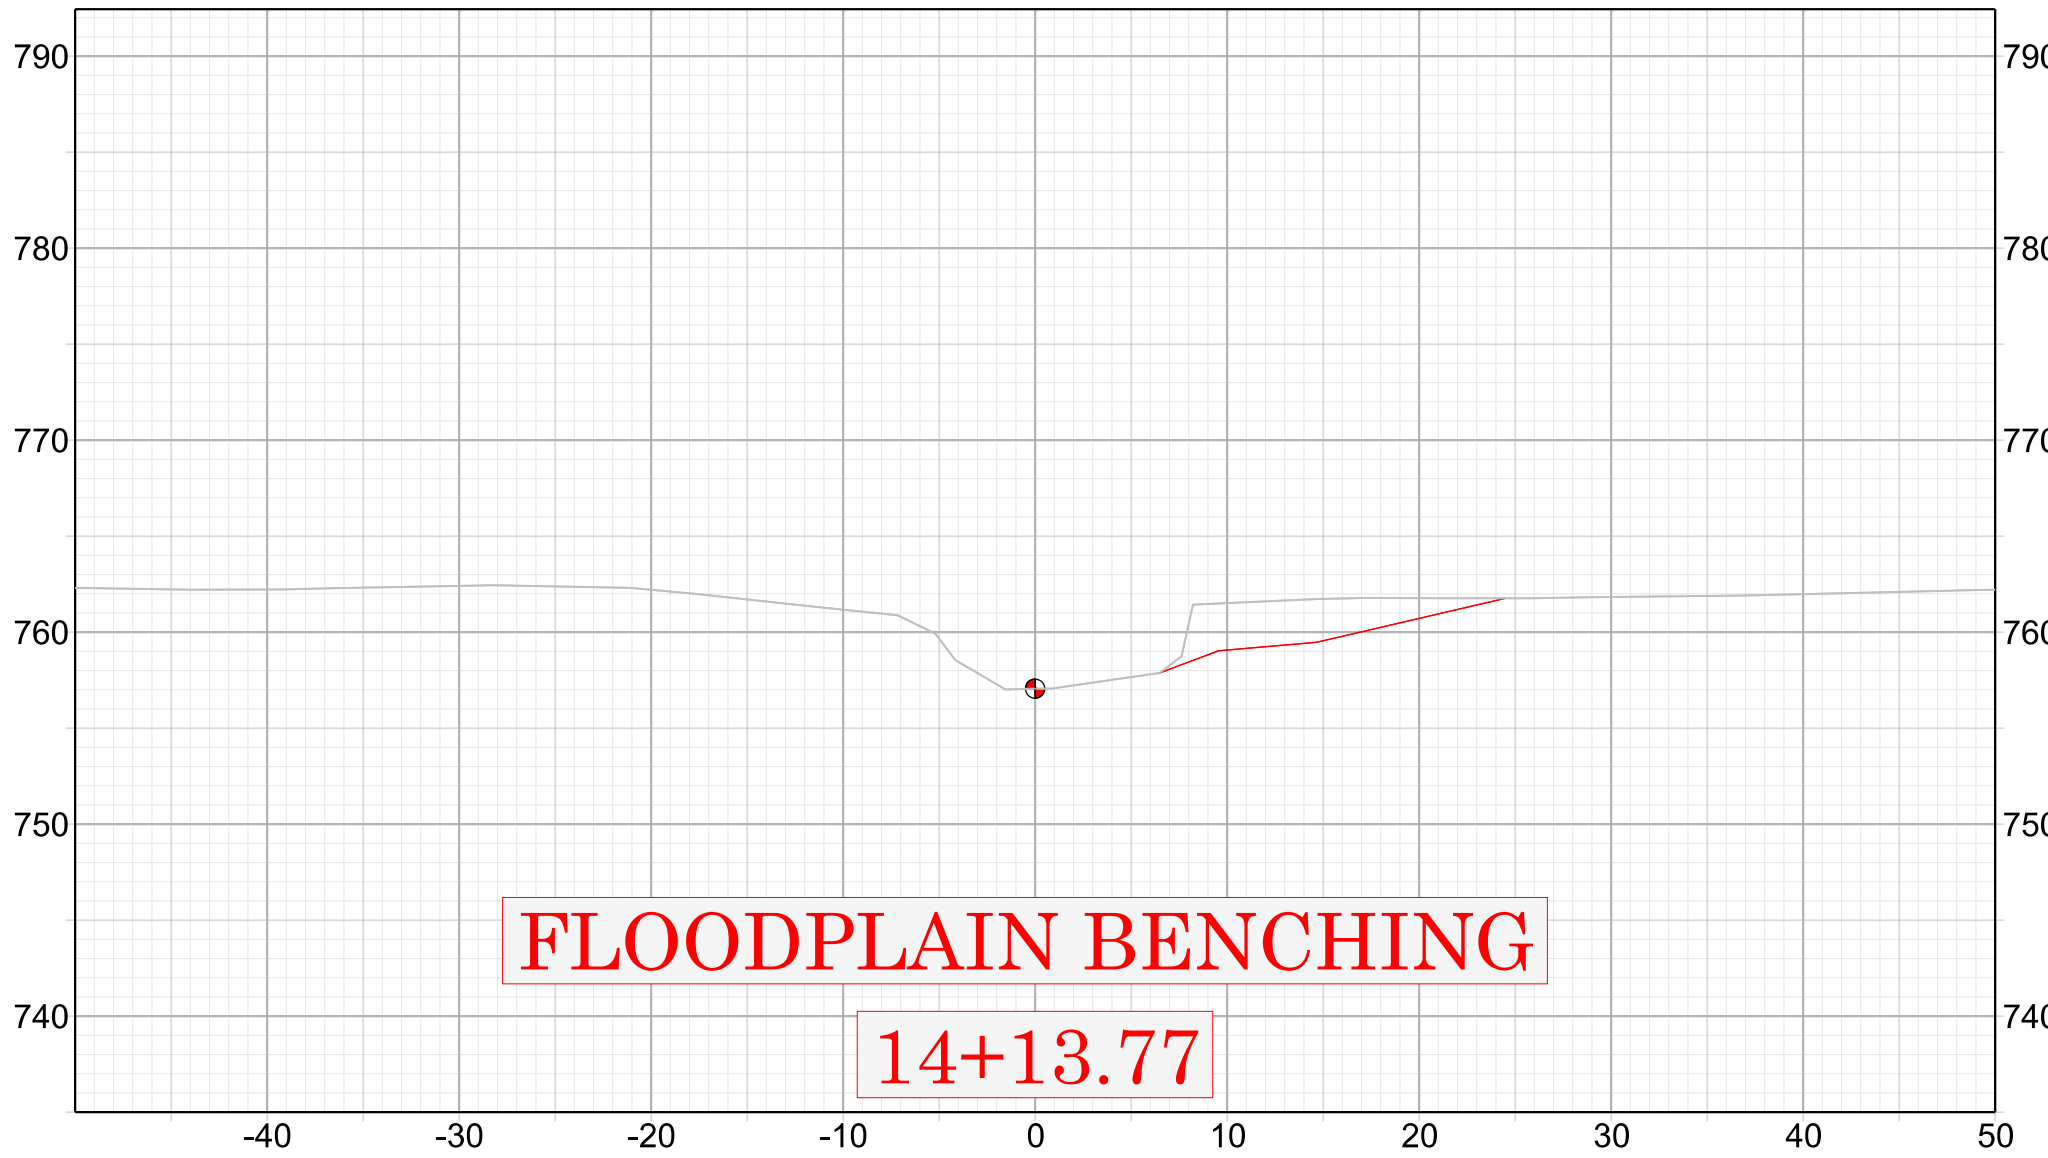


-SMITHCREEK R1-

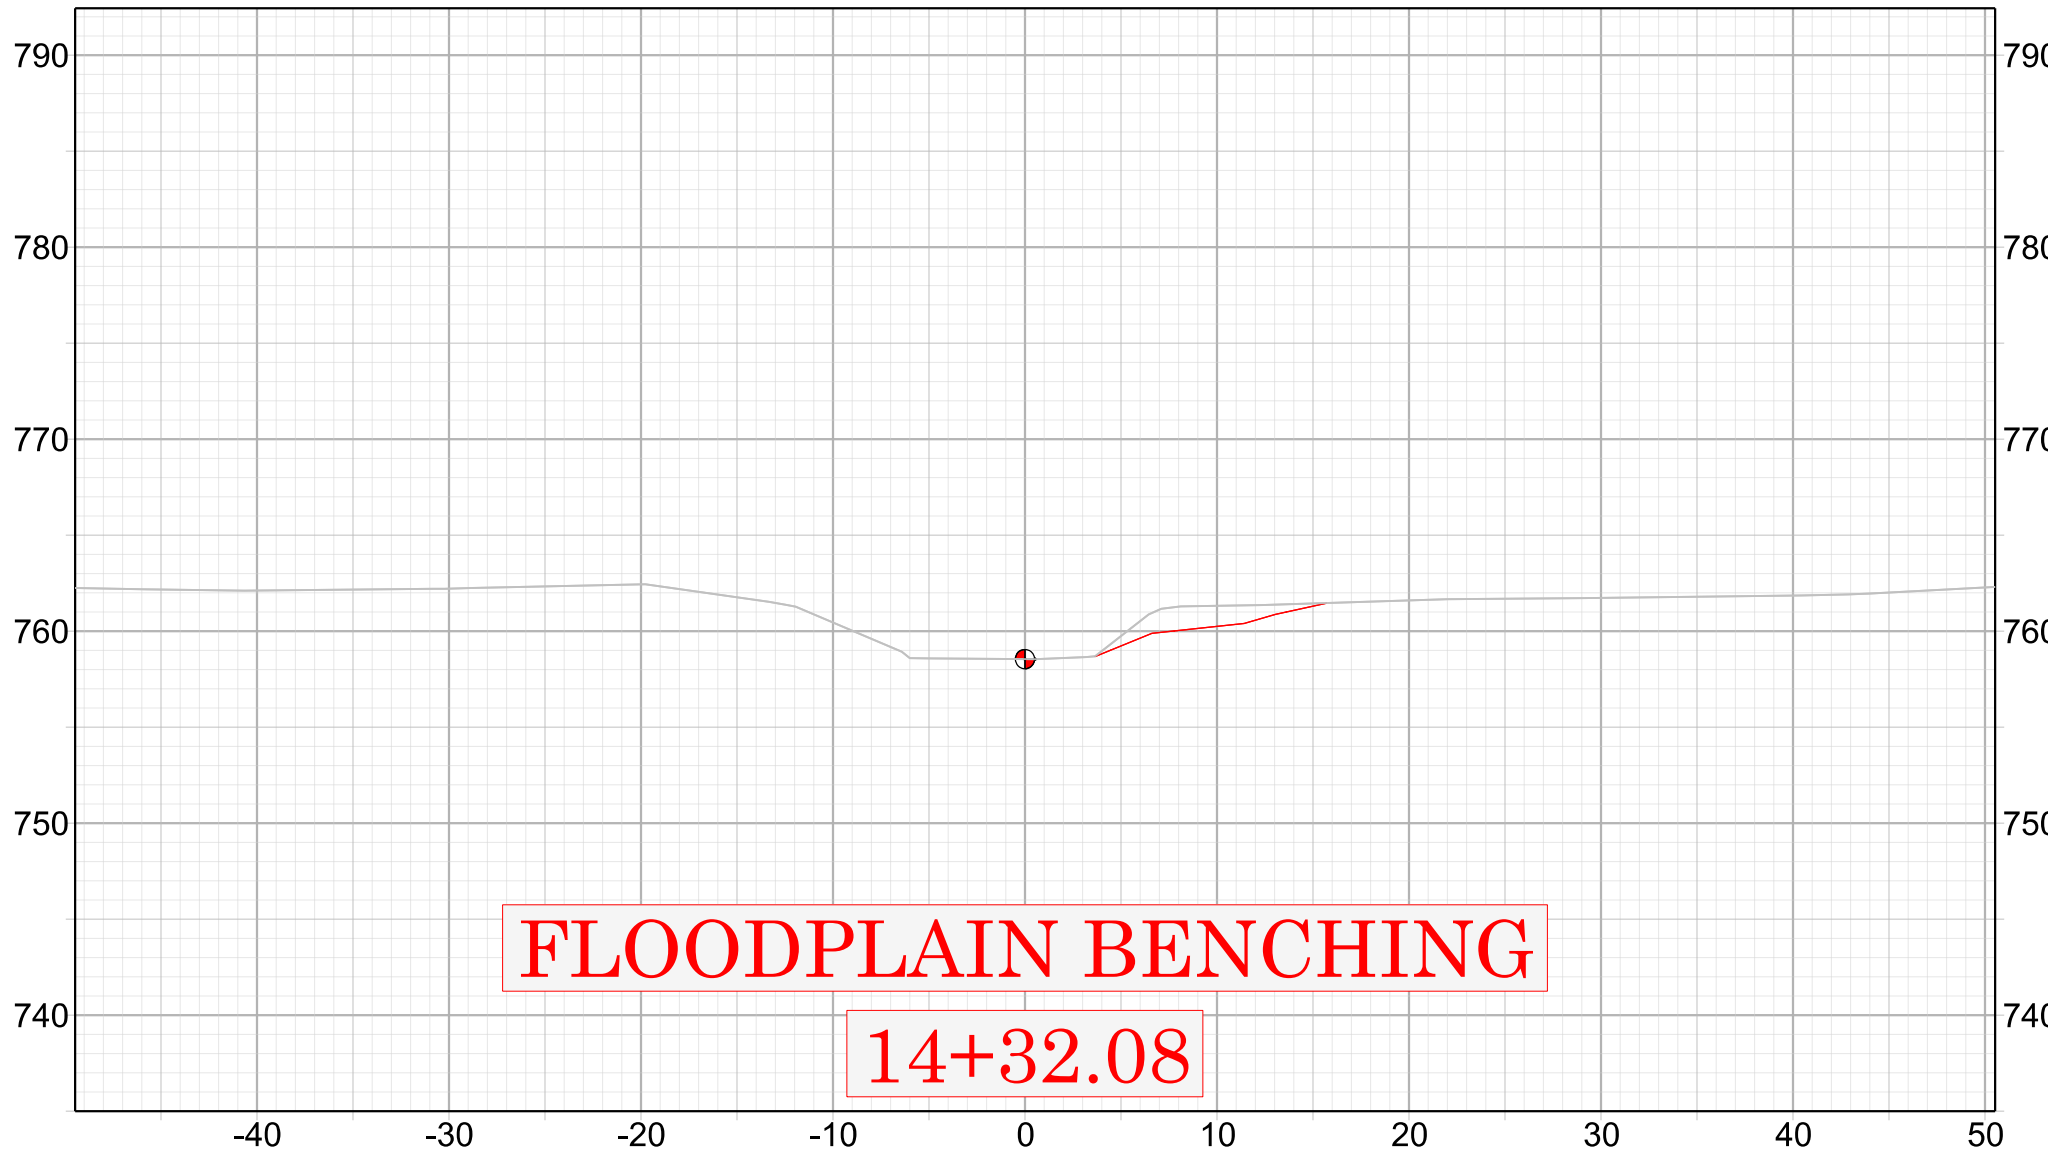

CSW-X-01