
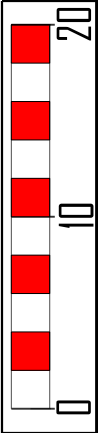
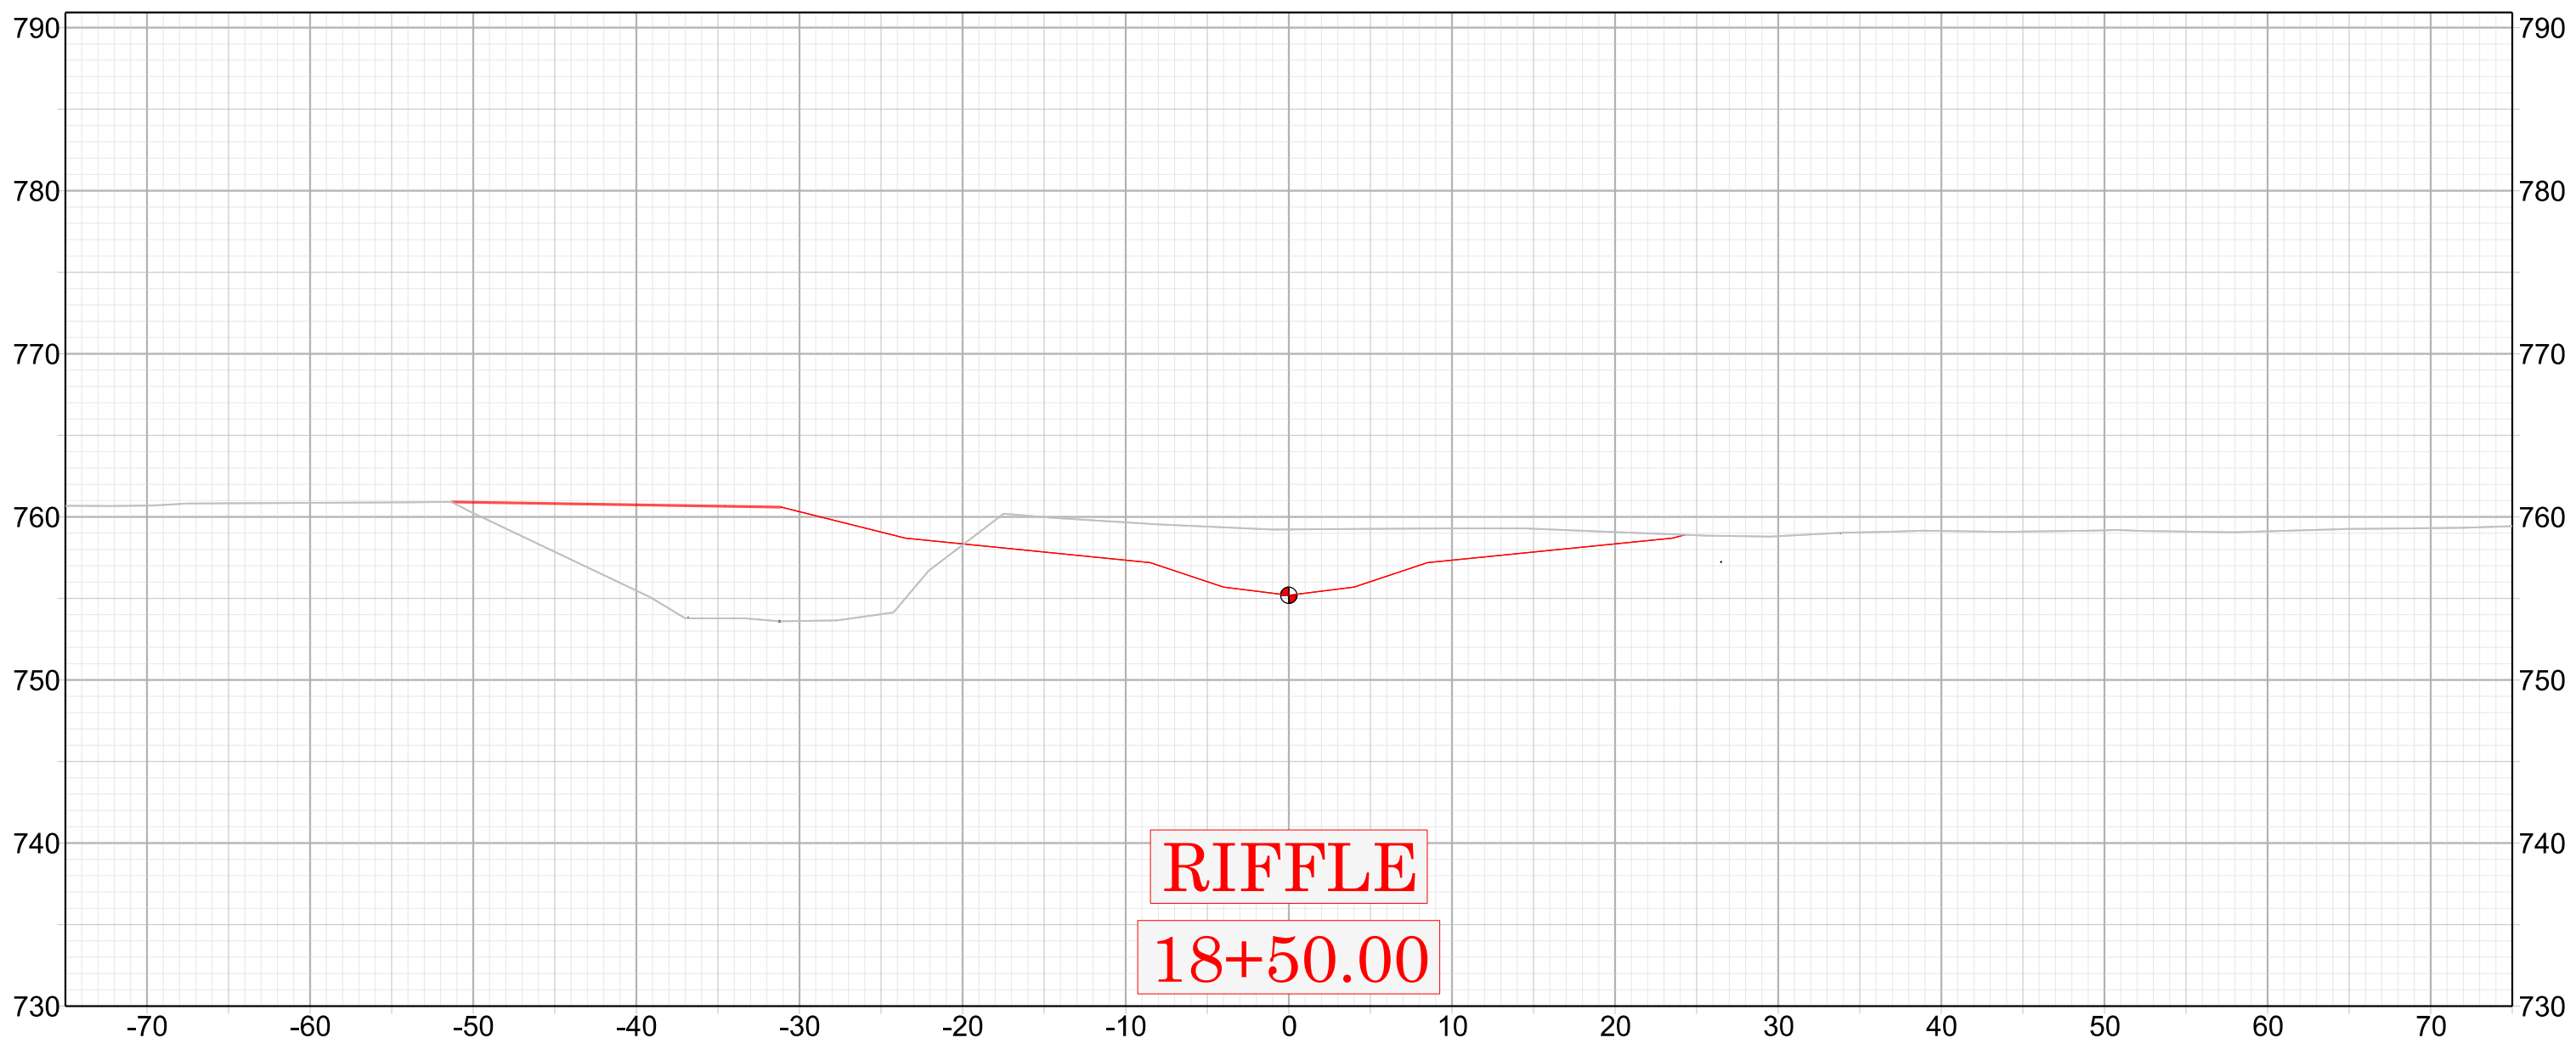
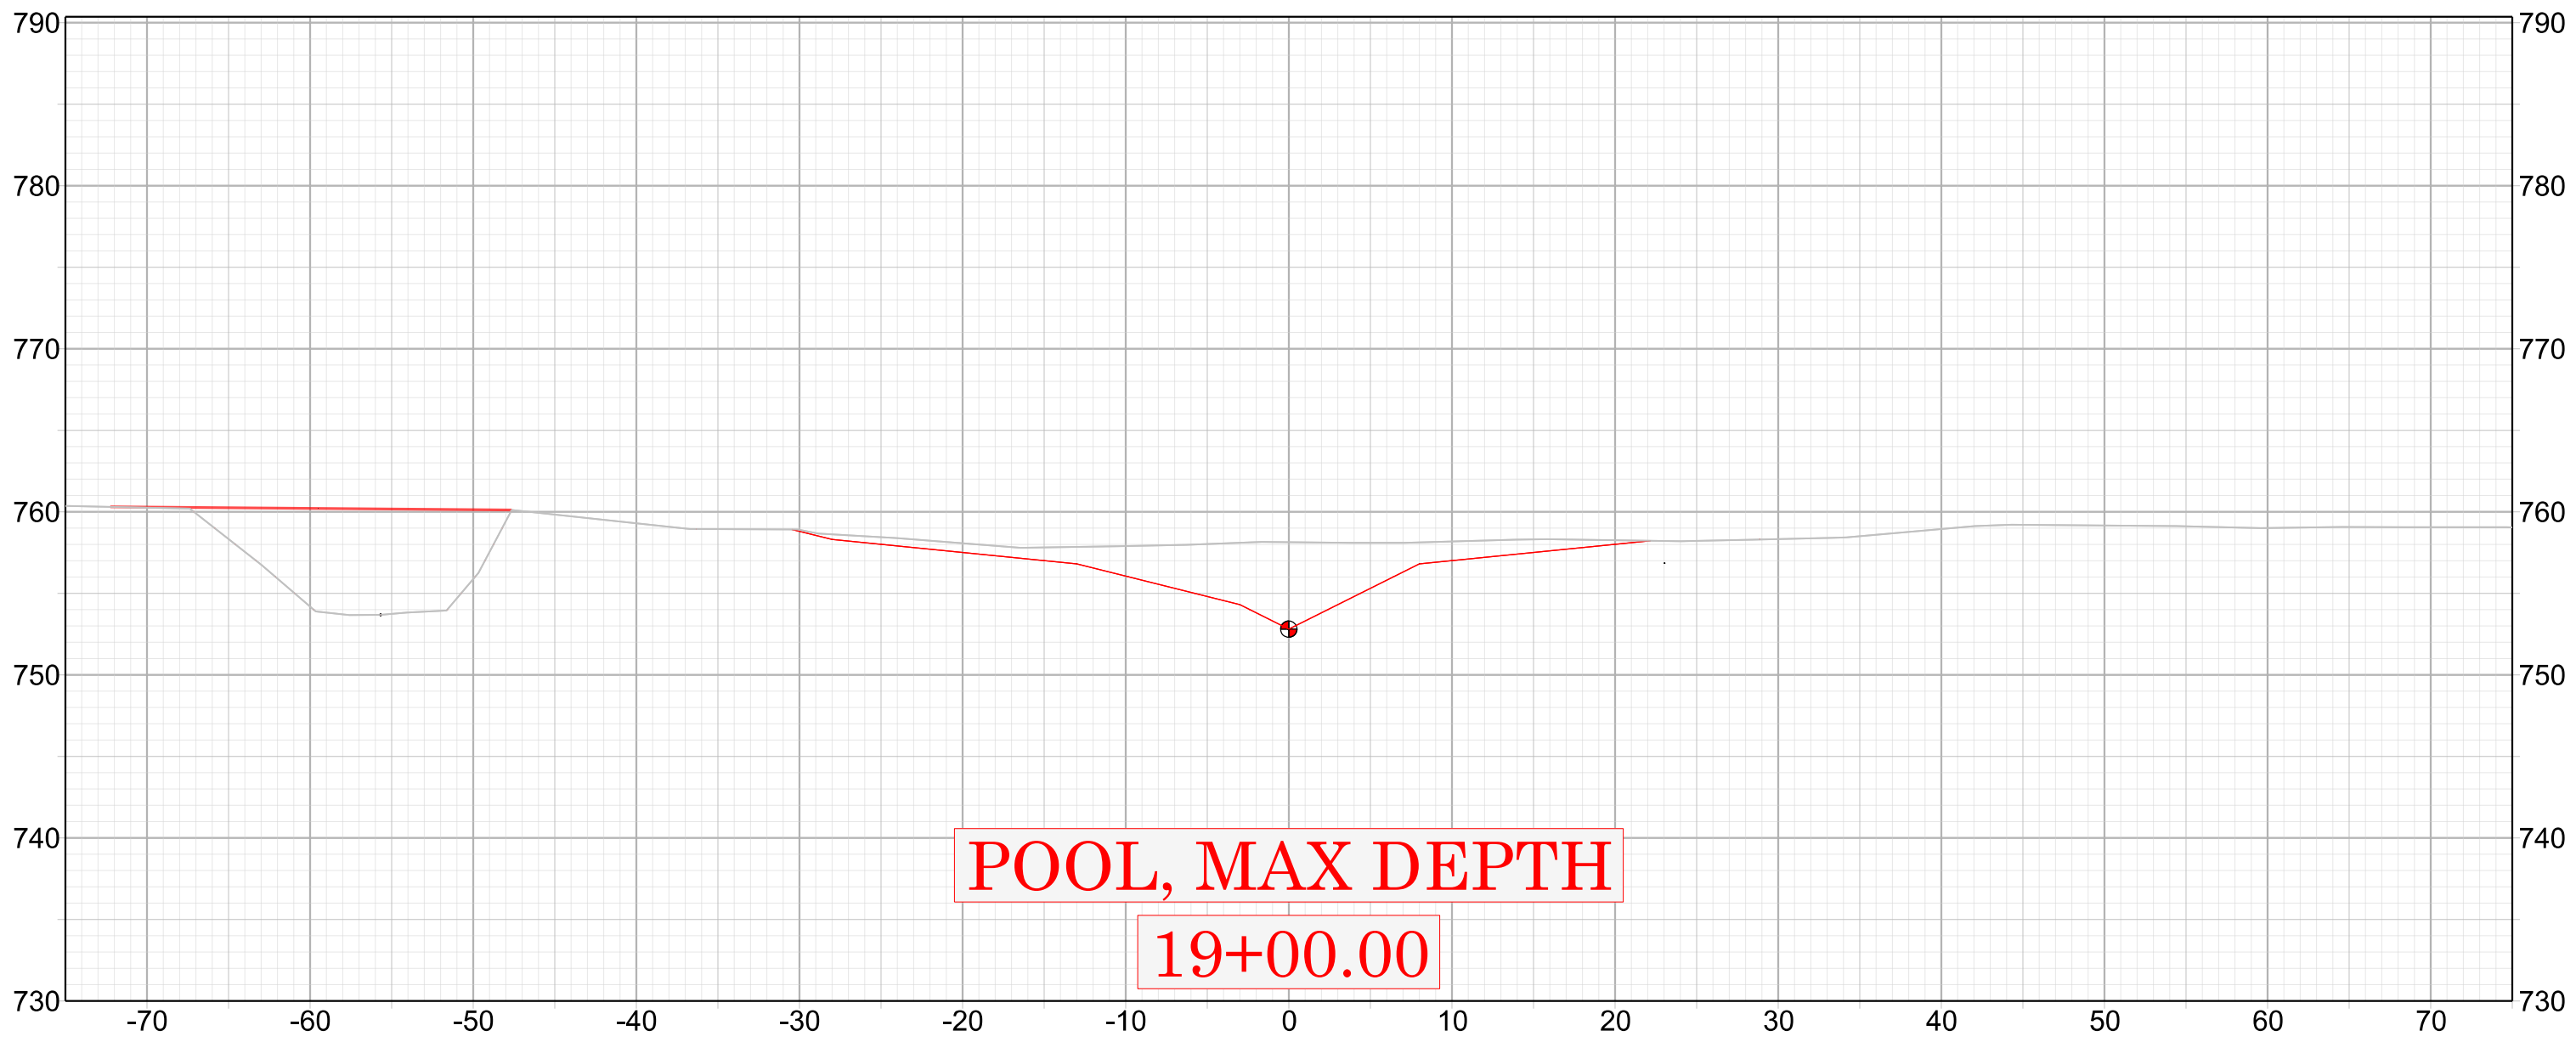


-SMITHCREEK R2-

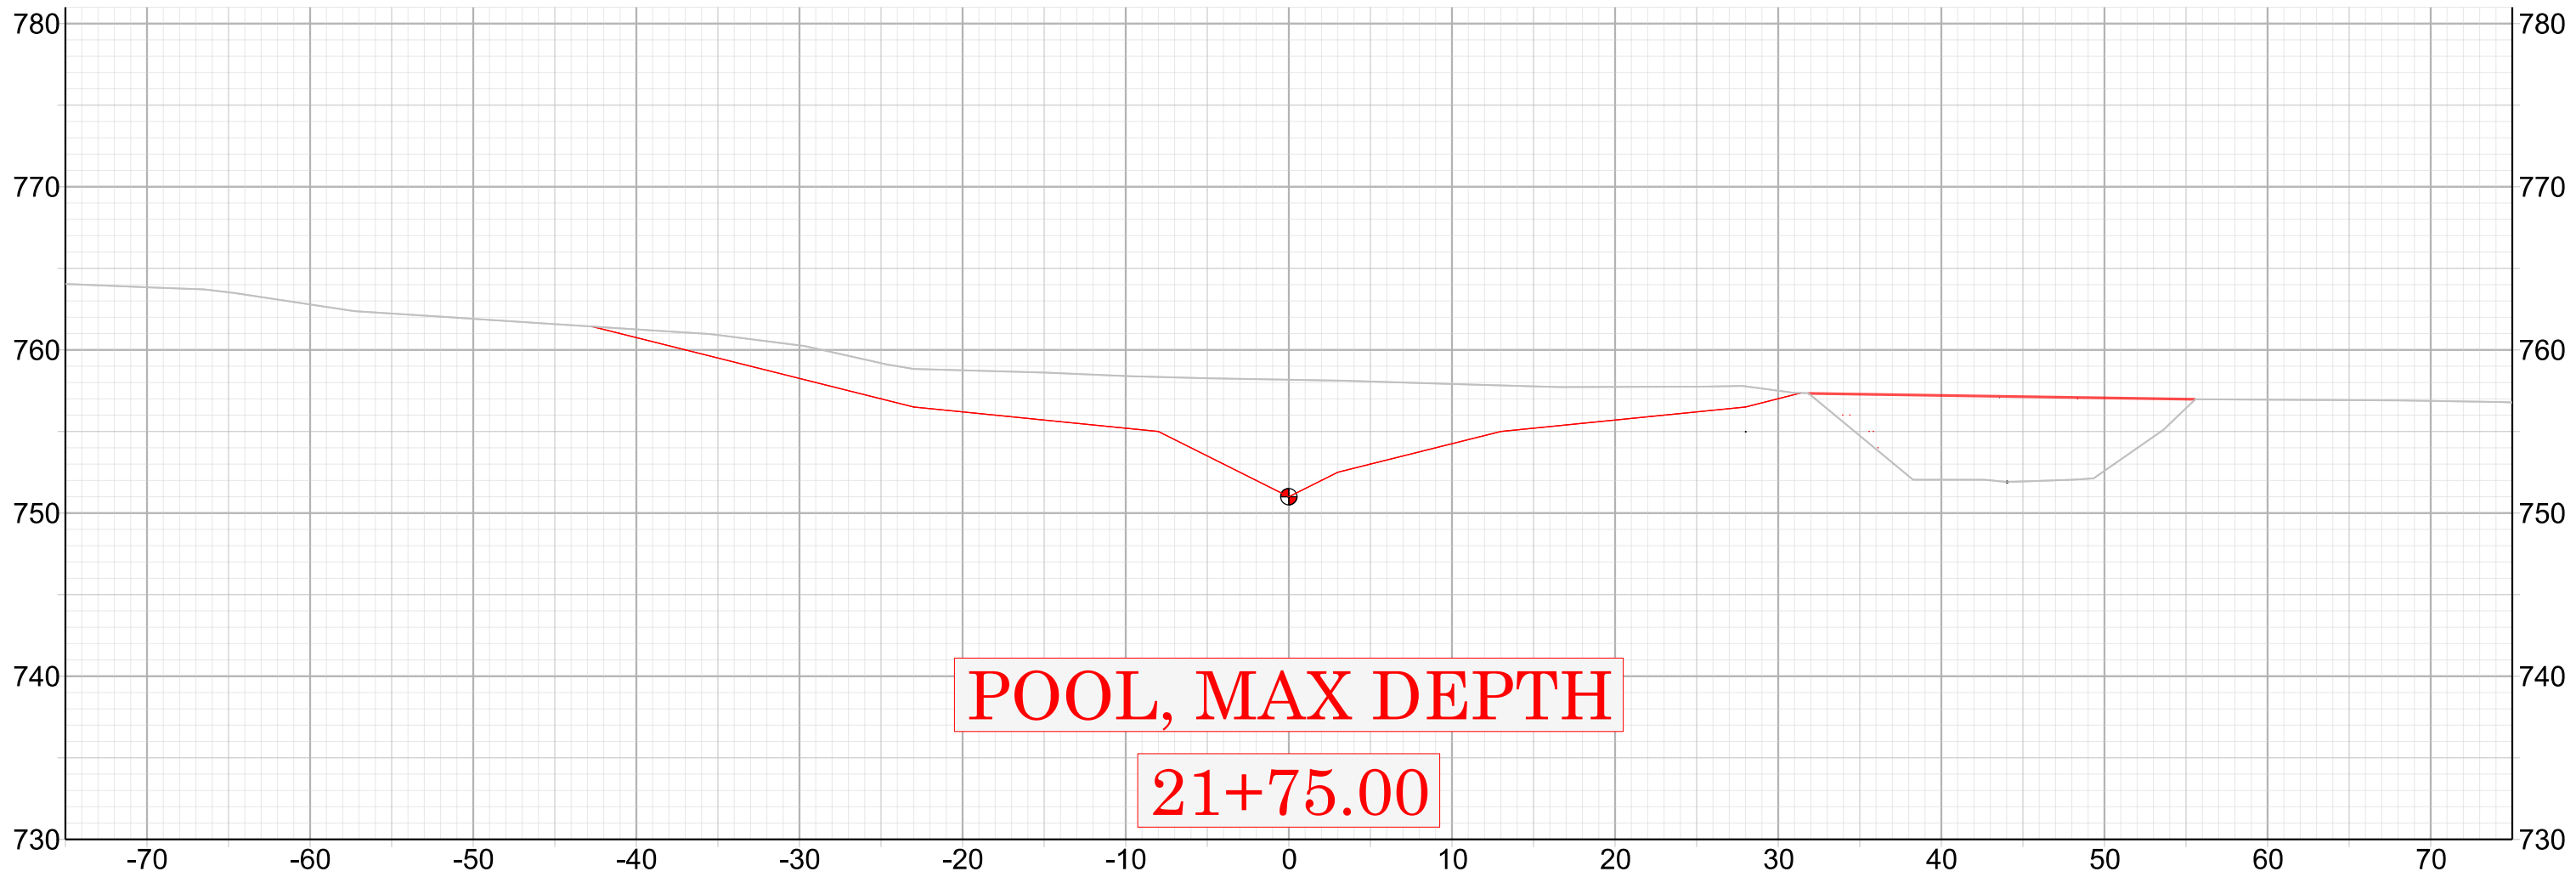

DSM-X-02