
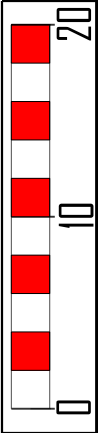
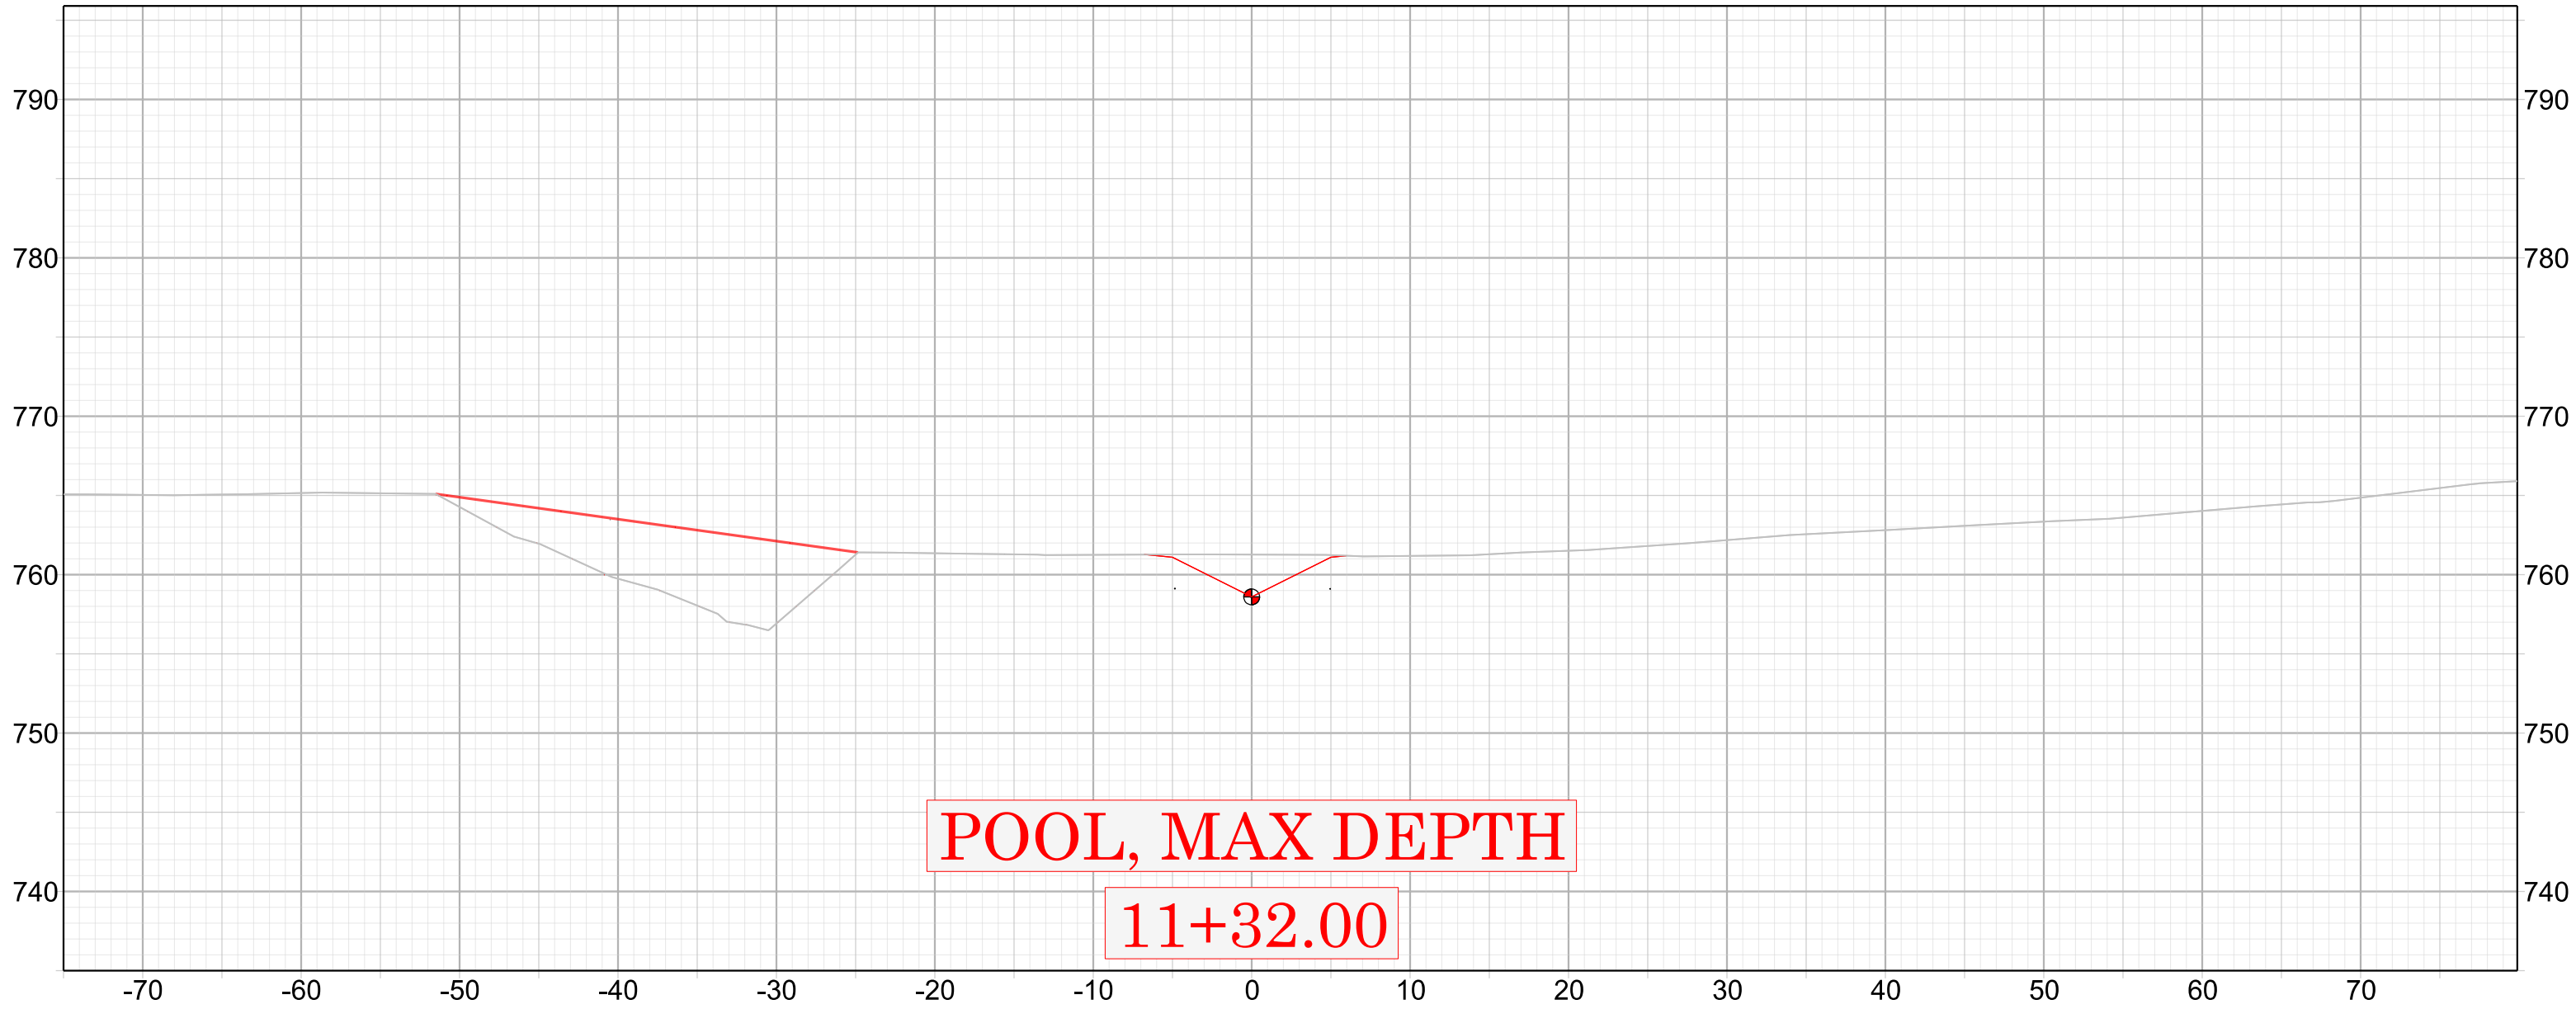
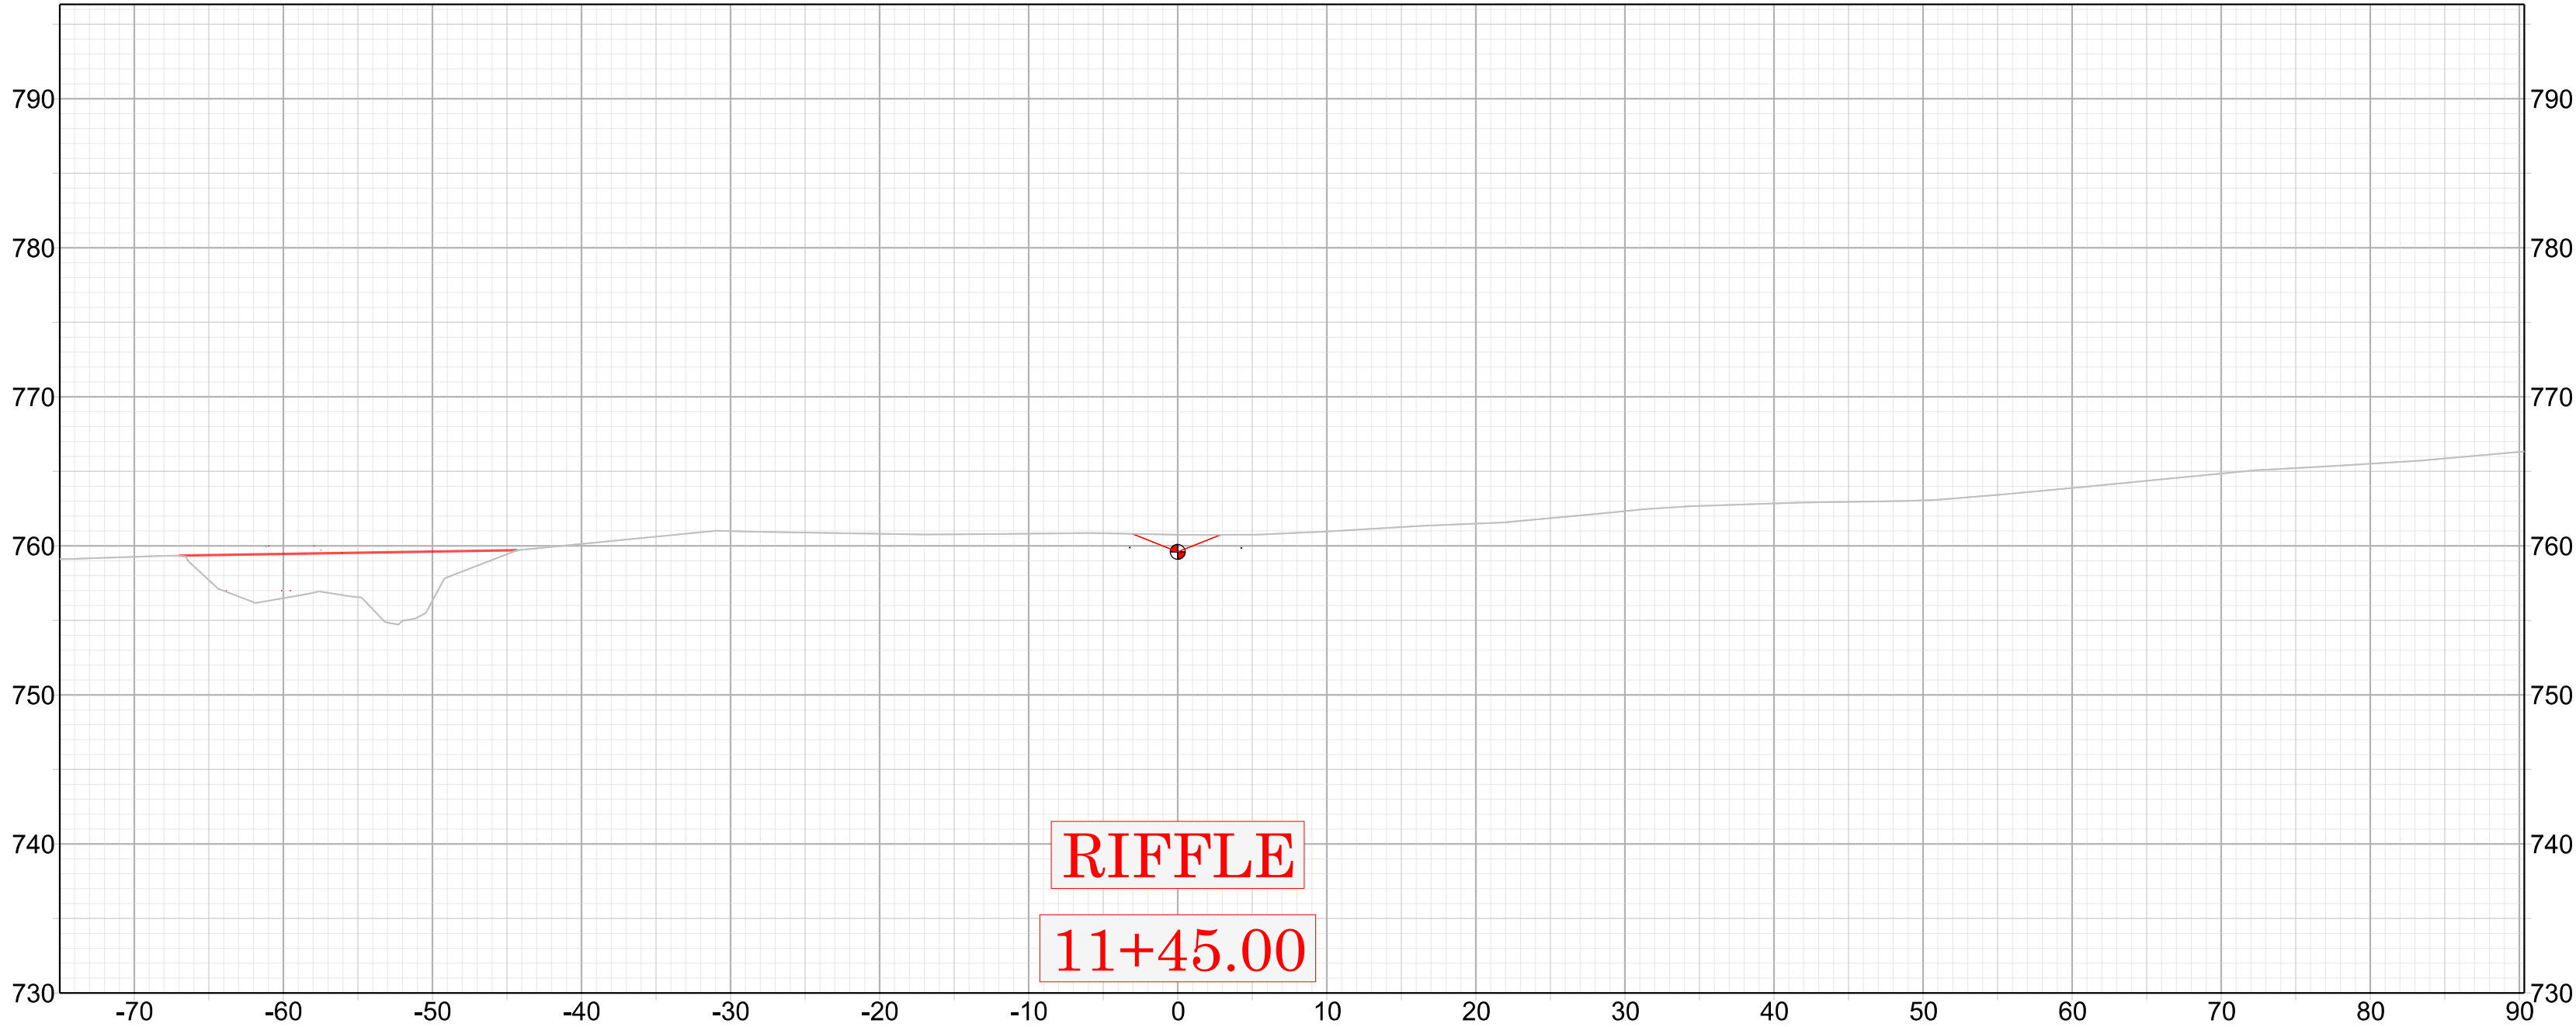


-UT-

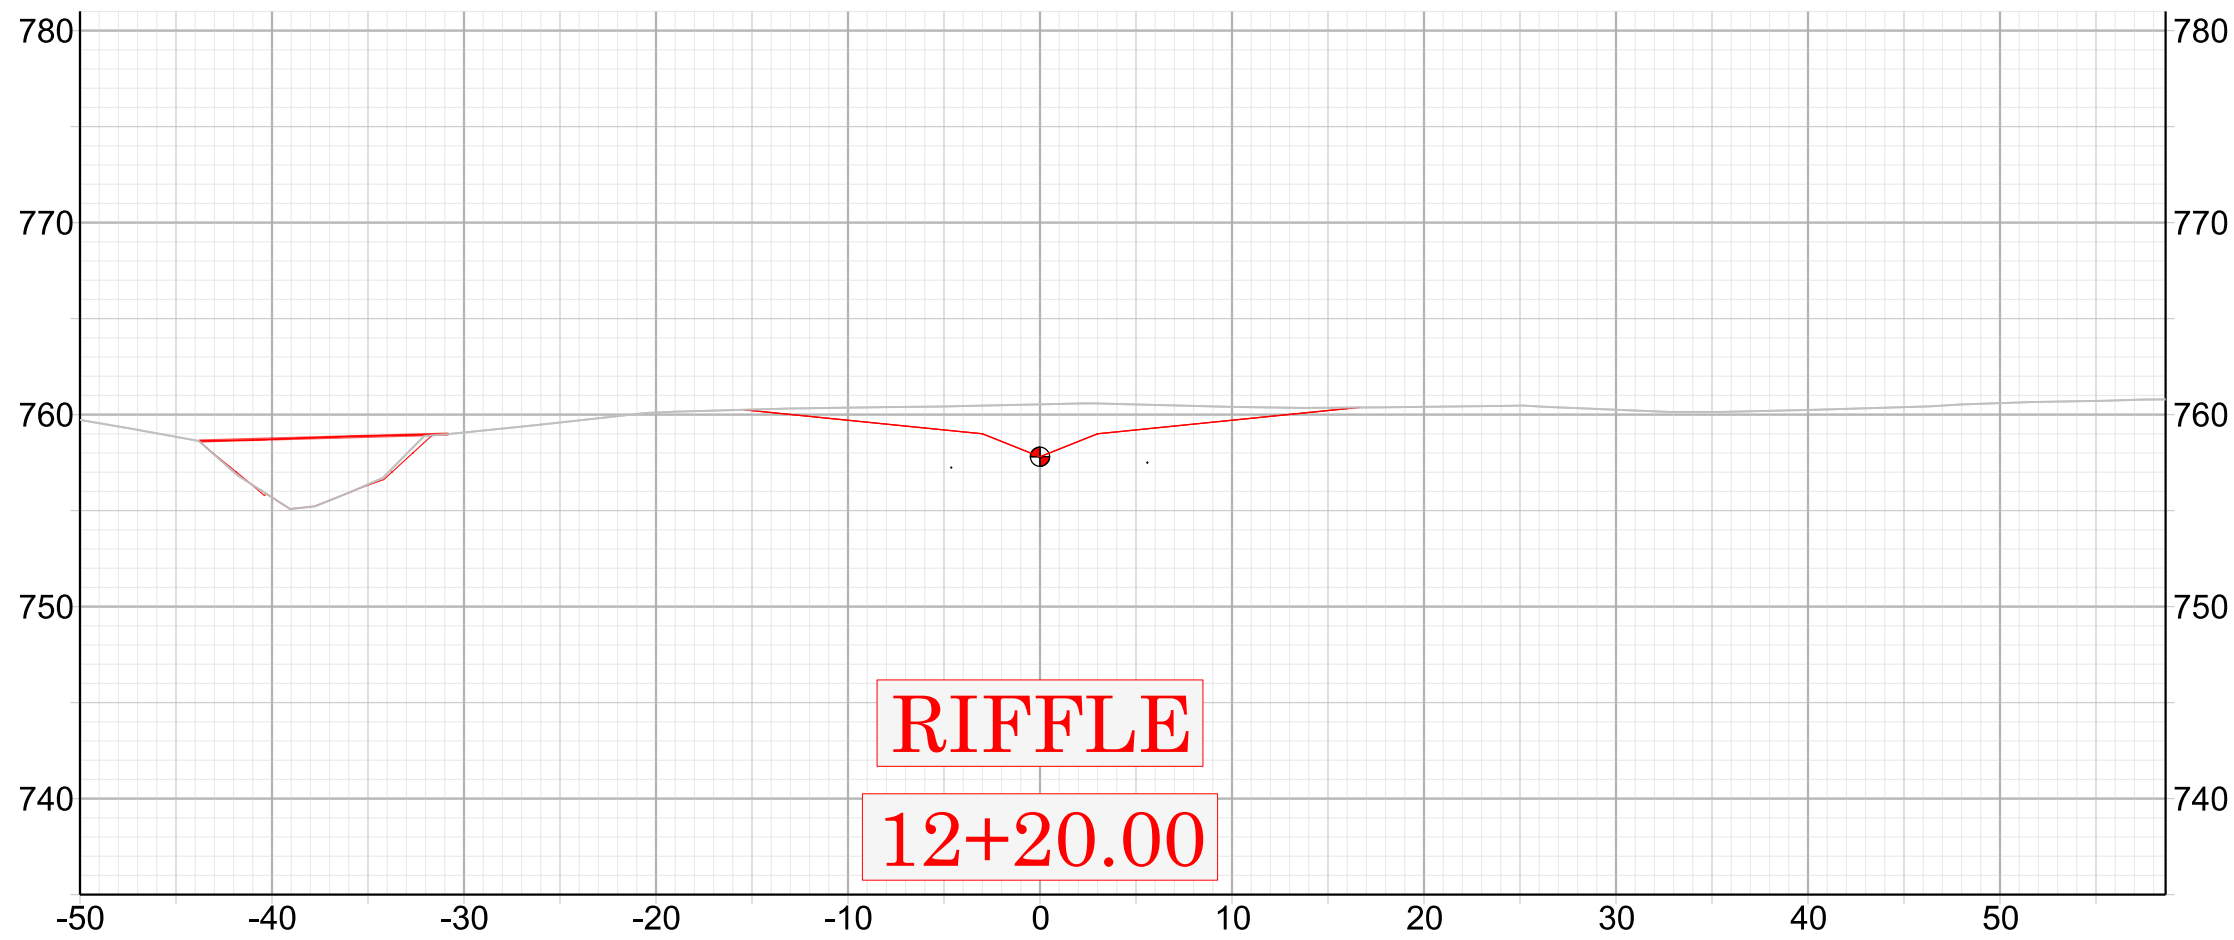

DSM-X-05