



-UT-

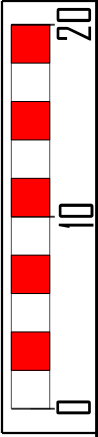

CSM-X-06

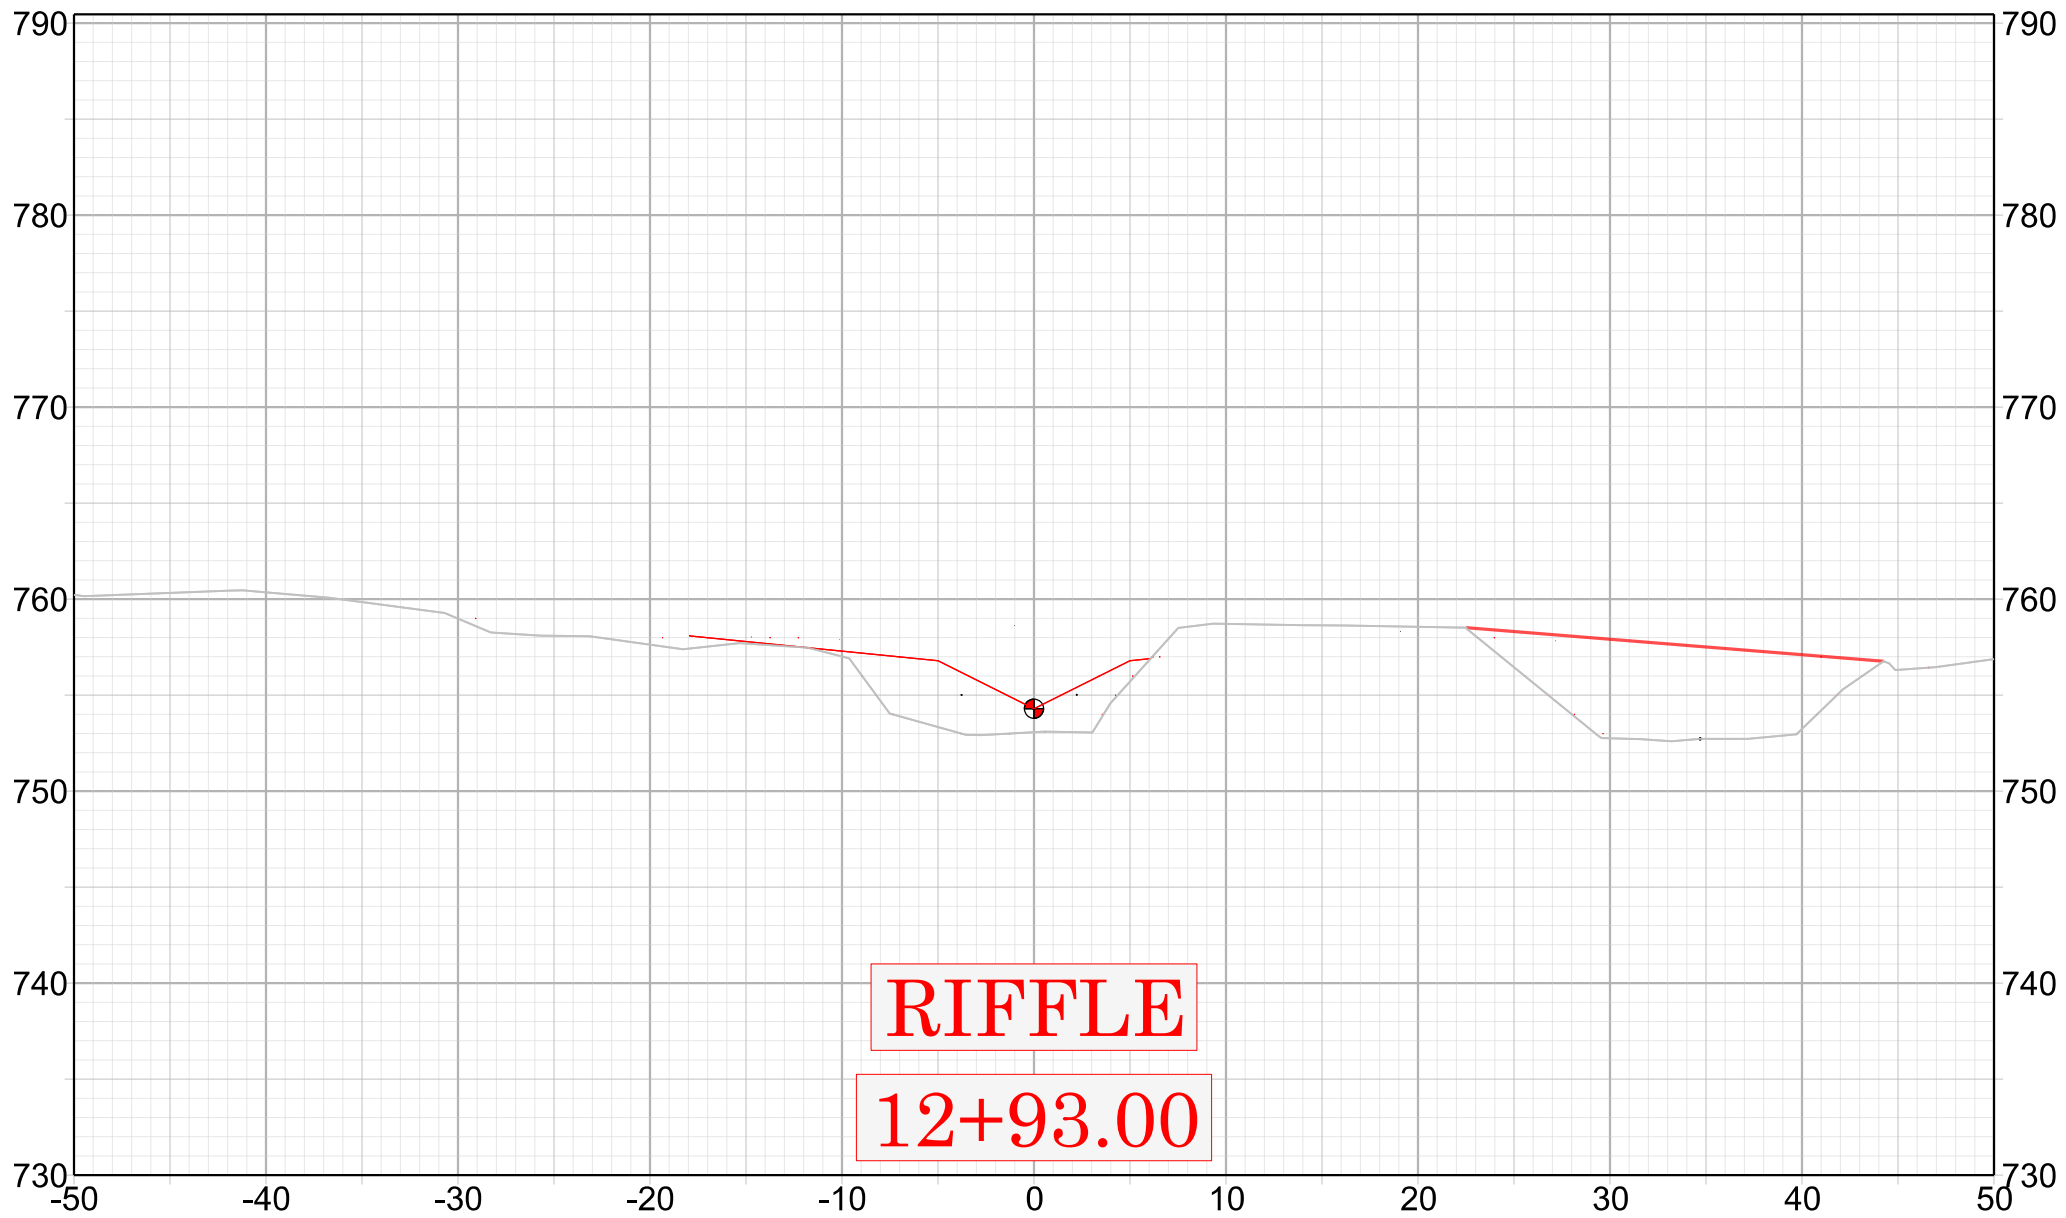