
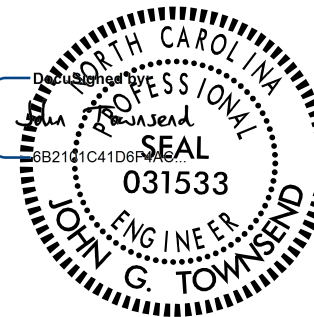





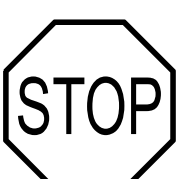

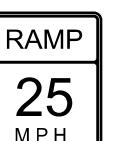

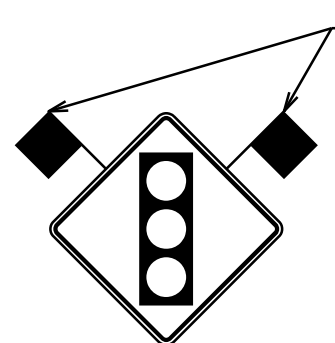











11/14/23												U-6187 SIGN 003 NORTH CAROLINA DEPARTMENT OF TRANSPORTATION DAVE COUNTY  SIGNING AND DELINEATION UNIT  8/20/2025 PREPARED BY  vhb Engineering NC, P.C. (C-3705) 540 Main Campus Drive, Suite 500 Raleigh, NC 27605	
401 QUANTITY REQ'D .6_  24 X 30 R2-1 ONE "U" POST PER SIGN		406 QUANTITY REQ'D .3_  36 X 12 R6-1 ONE "U" POST PER SIGN		411 QUANTITY REQ'D .1_  36 X 48 W13-2 TWO "U" POSTS PER SIGN		416 QUANTITY REQ'D .9_  36 X 48 W1-8 TWO "U" POSTS PER SIGN							
402 QUANTITY REQ'D .5_  30 X 30 R1-1 MOUNT BELOW SIGN 409 IN 2 INSTALLATIONS ONE "U" POST PER SIGN		407 QUANTITY REQ'D .1_  36 X 12 R6-1 MOUNT BACK TO BACK WITH SIGN 409 IN 1 INSTALLATION		412 QUANTITY REQ'D .1_  24 X 30 W13-3 ONE "U" POST PER SIGN		417 QUANTITY REQ'D .8_  36 X 48 W1-8 TWO "U" POSTS PER SIGN							
403 QUANTITY REQ'D .4_  30 X 30 W3-3 ONE "U" POST PER SIGN TEMPORARY SIGN IS TO BE REMOVED AFTER 6 MONTHS		408 QUANTITY REQ'D .2_  30 x 30 R5-1 MOUNT BACK TO BACK WITH SIGN 402 IN 2 INSTALLATIONS		413 QUANTITY REQ'D .2_  48 X 48 W1-2 TWO "U" POSTS PER SIGN		418 QUANTITY REQ'D .2_  48 X 60 R2-1 TWO "U" POSTS PER SIGN							
404 QUANTITY REQ'D .7_  24 X 30 R4-7 ONE OMNI-DIRECTIONAL BREAKAWAY SIGN SUPPORT AND ONE STEEL SQUARE TUBE PER SIGN		409 QUANTITY REQ'D .2_  36 X 24 R5-1a ONE "U" POST PER SIGN		414 QUANTITY REQ'D .2_  18 X 18 W13-1p MOUNT BELOW SIGN 413 IN 2 INSTALLATIONS									
405 QUANTITY REQ'D .1_  30 X 30 W14-2 ONE "U" POST PER SIGN		410 QUANTITY REQ'D .1_  36 X 66 W13-7 TWO "U" POSTS PER SIGN		415 QUANTITY REQ'D .2_  48 X 48 W4-1 TWO "U" POSTS PER SIGN									
TIP PROJECT: U-6187													