

11/14/23

501 TO INTERSTATE 40 ↑ WEST 158 ← EAST 158 → 1 - 24 X 12 1 - 24 X 24 1 - 21 X 15 2 - 24 X 12 2 - 30 X 24 2 - 21 X 15 TWO "U" POSTS PER ASSEMBLY	506 JCT INTERSTATE 40 1 - 21 X 15 1 - 24 X 24 ONE "U" POST PER ASSEMBLY	511 TO 158 → 1 - 24 X 12 1 - 30 X 24 1 - 21 X 15 MOUNT BACK TO BACK WITH SIGN 412 IN 1 INSTALLATION	516517 JCT 158 1 - 21 X 15 1 - 30 X 24 ONE "U" POST PER ASSEMBLY		QUANTITY REQ'D <u>2</u> MILE 179 D10-3 12 X 48 ONE "U" POST PER ASSEMBLY	
502 EAST 158 1 - 24 X 12 1 - 30 X 24 ONE "U" POST PER ASSEMBLY	507 WEST INTERSTATE 40 ↑ EAST INTERSTATE 40 → 2 - 24 X 12 2 - 24 X 24 2 - 21 X 15 TWO "U" POSTS PER ASSEMBLY	512 TO 158 ↑ 1 - 24 X 12 1 - 30 X 24 1 - 21 X 15 ONE "U" POST PER ASSEMBLY				
503 TO INTERSTATE 40 → 1 - 24 X 12 1 - 24 X 24 1 - 21 X 15 ONE "U" POST PER ASSEMBLY	508 WEST INTERSTATE 40 ↑ 1 - 24 X 12 1 - 24 X 24 1 - 21 X 15 ONE "U" POST PER ASSEMBLY	513 TO INTERSTATE 40 ← 1 - 24 X 12 1 - 24 X 24 1 - 21 X 15 ONE "U" POST PER ASSEMBLY				
504 EAST 158 ← WEST 158 → 2 - 24 X 12 2 - 30 X 24 2 - 21 X 15 TWO "U" POSTS PER ASSEMBLY	509 EAST INTERSTATE 40 ↙ TO 158 ↑ 2 - 24 X 12 1 - 24 X 24 1 - 30 X 24 2 - 21 X 15 TWO "U" POSTS PER ASSEMBLY	514 WEST INTERSTATE 40 1 - 36 X 18 1 - 36 X 36 ONE "U" POST PER ASSEMBLY				
505 WEST 158 1 - 24 X 12 1 - 30 X 24 ONE "U" POST PER ASSEMBLY	510 EAST INTERSTATE 40 ← TO 158 ↑ 2 - 24 X 12 1 - 24 X 24 1 - 30 X 24 2 - 21 X 15 TWO "U" POSTS PER ASSEMBLY	515 EAST INTERSTATE 40 1 - 36 X 18 1 - 36 X 36 ONE "U" POST PER ASSEMBLY				


U-6187

SIGN003A

NORTH CAROLINA

DEPARTMENT OF TRANSPORTATION

DAVIE COUNTY

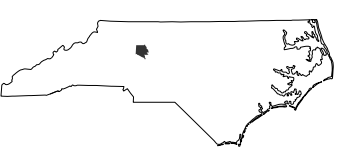

SIGNING AND DELINEATION UNIT

STATE OF NORTH CAROLINA

PROFESSIONAL SEAL

031533

JOHN C. TOWNSEND

ENGINEER

8/20/2025

PREPARED BY



vhb

VHB Engineering NC, P.C. (C-3705)

540 Main Campus Drive, Suite 500

Raleigh, NC 27605

TYPE "F" SIGNS AND MILE MARKERS

TIP PROJECT: U-6187