

11/14/23

SIGN NUMBER: 1A
TYPE: B
QUANTITY: 1
SIGN WIDTH: 11'-0"
HEIGHT: 2'-6"
TOTAL AREA: 27.5 Sq.Ft.
BORDER TYPE: FLUSH
RECESS: 0"
WIDTH: 2"
RADII: 4"
NO. Z BARS: 2
LENGTH: 124.0

BACKG COLOR: Green
COPY COLOR: White
SYMBOLX Y WID HT
MAT'L: 0.125" (3.2 mm) ALUMINUM

DESIGN BY: VHB
PROJECT ID: DF18314.2044188
CHECKED BY:
LOCATION:
Jan 27, 2025
DIV: 09

11'-0"

2'-6"

10"

10"EM

10"

7.5"

15"EM

7.5"

EXIT 180

25.15"

81.7"

25.15"

R=4"

TH=2"

* Spacing Factor is 1.20

Spacing Factor is 1 unless specified otherwise

LETTER POSITIONS

Letter spacings are to start of next letterSeries/Size
Text Length
EM 2000
81.7

FILENAME: U-6187_SGN_SSDNORTH CAROLINA D.O.T. SIGN DETAIL

SIGN NUMBER: 1B
TYPE: A
QUANTITY: 1
SIGN WIDTH: 17'-6"
HEIGHT: 10'-6"
TOTAL AREA: 183.75 Sq.Ft.
BORDER TYPE: FLUSH
RECESS: 0"
WIDTH: 2"
RADII: 12"
NO. Z BARS: 3
LENGTH: 202.0

BACKG COLOR: Green
COPY COLOR: White
SYMBOLX Y WID HT
M1-587 71.6 36 36
MAT'L: 0.125" (3.2 mm) ALUMINUM

DESIGN BY: VHB
PROJECT ID: DF18314.2044188
CHECKED BY:
LOCATION:
May 02, 2025
DIV: 09

17' 6"

10' 6"

94.1

94.1

15E

15E

16.9

16.9

18.4

36

12

16EM

13.2

12E

18.4

20.125

169.75

20.125

BORDER
R=12 in
TH=2 in

Spacing Factor is 1 unless specified otherwise

LETTER POSITIONS

Letter spacings are to start of next letterSeries/Size
Text Length
EM 2000
169.75
E 2000
101.6

FILENAME: U-6187_SGN_SSDNORTH CAROLINA D.O.T. SIGN DETAIL

SIGN NUMBER: 2A
TYPE: B
QUANTITY: 1
SIGN WIDTH: 11'-0"
HEIGHT: 2'-6"
TOTAL AREA: 27.5 Sq.Ft.
BORDER TYPE: FLUSH
RECESS: 0"
WIDTH: 2"
RADII: 4"
NO. Z BARS: 2
LENGTH: 124.0

BACKG COLOR: Green
COPY COLOR: White
SYMBOLX Y WID HT
MAT'L: 0.125" (3.2 mm) ALUMINUM

DESIGN BY: VHB
PROJECT ID: U-6187
CHECKED BY:
LOCATION:
Jan 27, 2025
DIV: 09

11'-0"

2'-6"

10"

10"EM

10"

7.5"

15"EM

7.5"

EXIT 179

25.7"

80.6"

25.7"

R=4"

TH=2"

* Spacing Factor is 1.20

Spacing Factor is 1 unless specified otherwise

LETTER POSITIONS

Letter spacings are to start of next letterSeries/Size
Text Length
EM 2000
80.6

FILENAME: U-6187_SGN_SSDNORTH CAROLINA D.O.T. SIGN DETAIL

SIGN NUMBER: 2B
TYPE: A
QUANTITY: 1
SIGN WIDTH: 20'-6"
HEIGHT: 5'-6"
TOTAL AREA: 112.75 Sq.Ft.
BORDER TYPE: FLUSH
RECESS: 0"
WIDTH: 2"
RADII: 9"
NO. Z BARS: 2
LENGTH: 238.0

BACKG COLOR: Green
COPY COLOR: White
SYMBOLX Y WID HT
AR_Type A200.1 19.2 22.2 35
MAT'L: 0.125" (3.2 mm) ALUMINUM

DESIGN BY: VHB
PROJECT ID: U-6187
CHECKED BY:
LOCATION:
May 02, 2025
DIV: 09

20' 6"

5' 6"

25

16EM

25

19.2

27.6

19.2

18.4

209.3

18.4

BORDER
R=9 in
TH=2 in

Spacing Factor is 1 unless specified otherwise

LETTER POSITIONS

Letter spacings are to start of next letterSeries/Size
Text Length
EM 2000
165.75

FILENAME: U-6187_SGN_SSDNORTH CAROLINA D.O.T. SIGN DETAIL


U-6187

SIGN004

NORTH CAROLINA
DEPARTMENT OF TRANSPORTATION
DAVIE COUNTY



SIGNING AND DELINEATION UNIT

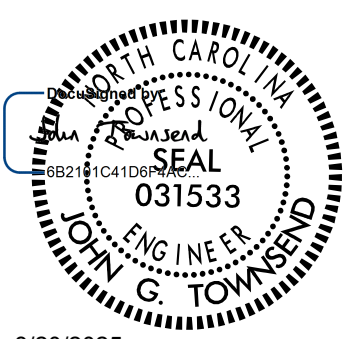

8/20/2025

PREPARED BY


VHB Engineering NC, P.C. (C-3705)
940 Main Campus Drive, Suite 500
Raleigh, NC 27606

SIGN DESIGNS

TIP PROJECT: U-6187